


Blackstone Street Improvements

in

Bellingham, Massachusetts

PLAN INDEX	
TITLE	SHEET
COVER SHEET	C-1
SITE INDEX PLAN (1"=100')	C-2
EXISTING CONDITIONS PLANS (1"=40')	C-3-C4
PLAN AND PROFILES (1"=30')	C5-C7
STORMWATER BASINS (1"=40')	C8-C9
CONSTRUCTION DETAILS	C10-C11

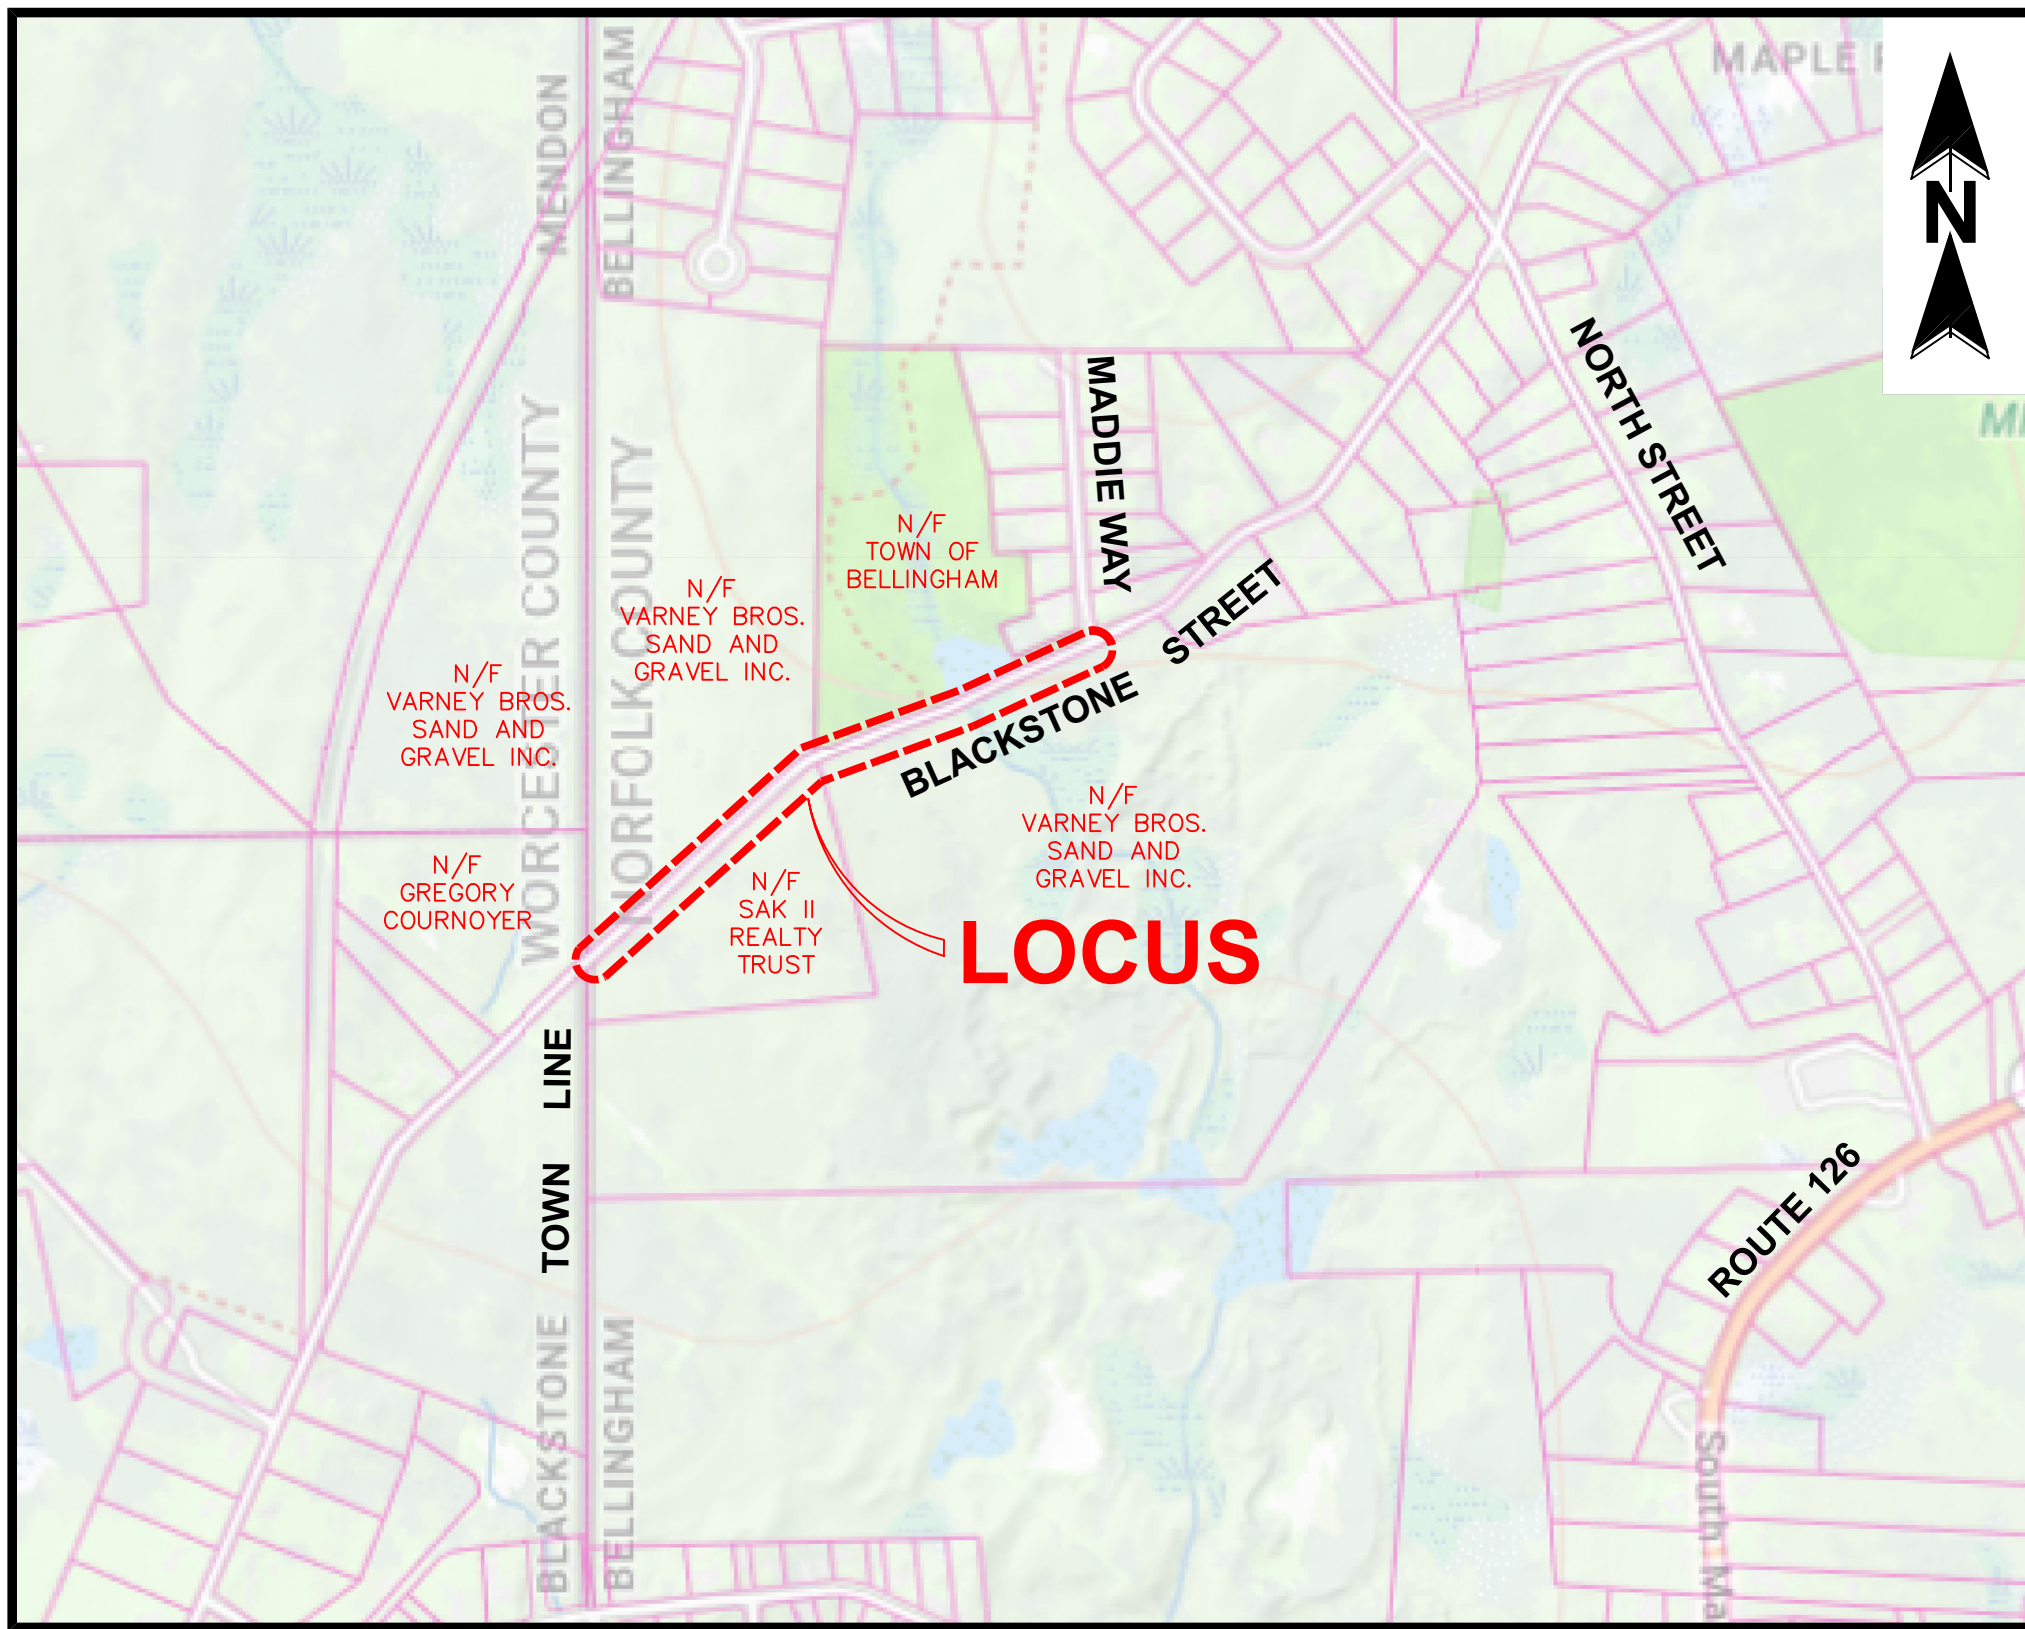

LOCUS MAP
1"=800'

PREPARED BY:



**ALLEN ENGINEERING
& ASSOCIATES, INC.**

Civil Engineers • Surveyors
Land Development Consultants

140 Hartford Avenue East
Hopedale, Ma 01747
(508) 381-3212 • www.allen-ea.com

February 14, 2025

Revisions			
NO.	DATE	DESCRIPTION	BY

Owners:

Varney Bros Sand
and Gravel, Inc.

79 Hartford Street
Bellingham, MA 02019
(Map 62, Parcels 1 and 5)


SAK II Realty Trust
202 Elm Street
Blackstone, MA 01504
(Map 66, Parcel 1)

Proponent:

Wall Street
Development Corp.
P.O. Box 272
Westwood, MA 02090

LEGEND

- 256— EXISTING CONTOUR
STONE WALL
x 177.5 EXIST. SPOT GRADE
DMH (D) DRAINAGE MANHOLE
—D— DRAIN LINE
CB CATCH BASIN
RCP REINFORCED CONCRETE PIPE
SMH (S) SEWER MANHOLE
WV (X) WATER VALVE
GV (X) GAS VALVE
—G— GAS LINE
UP (C) UTILITY POLE
—OHW— OVERHEAD WIRE
EOP EDGE OF PAVEMENT
BCB BITUMINOUS CONCRETE BERM
VGC VERTICAL GRANITE CURB
N/F NOW OR FORMERLY
WF-1B (•) WETLAND FLAG
TP-2 (■) TESP PIT/GROUND WATER

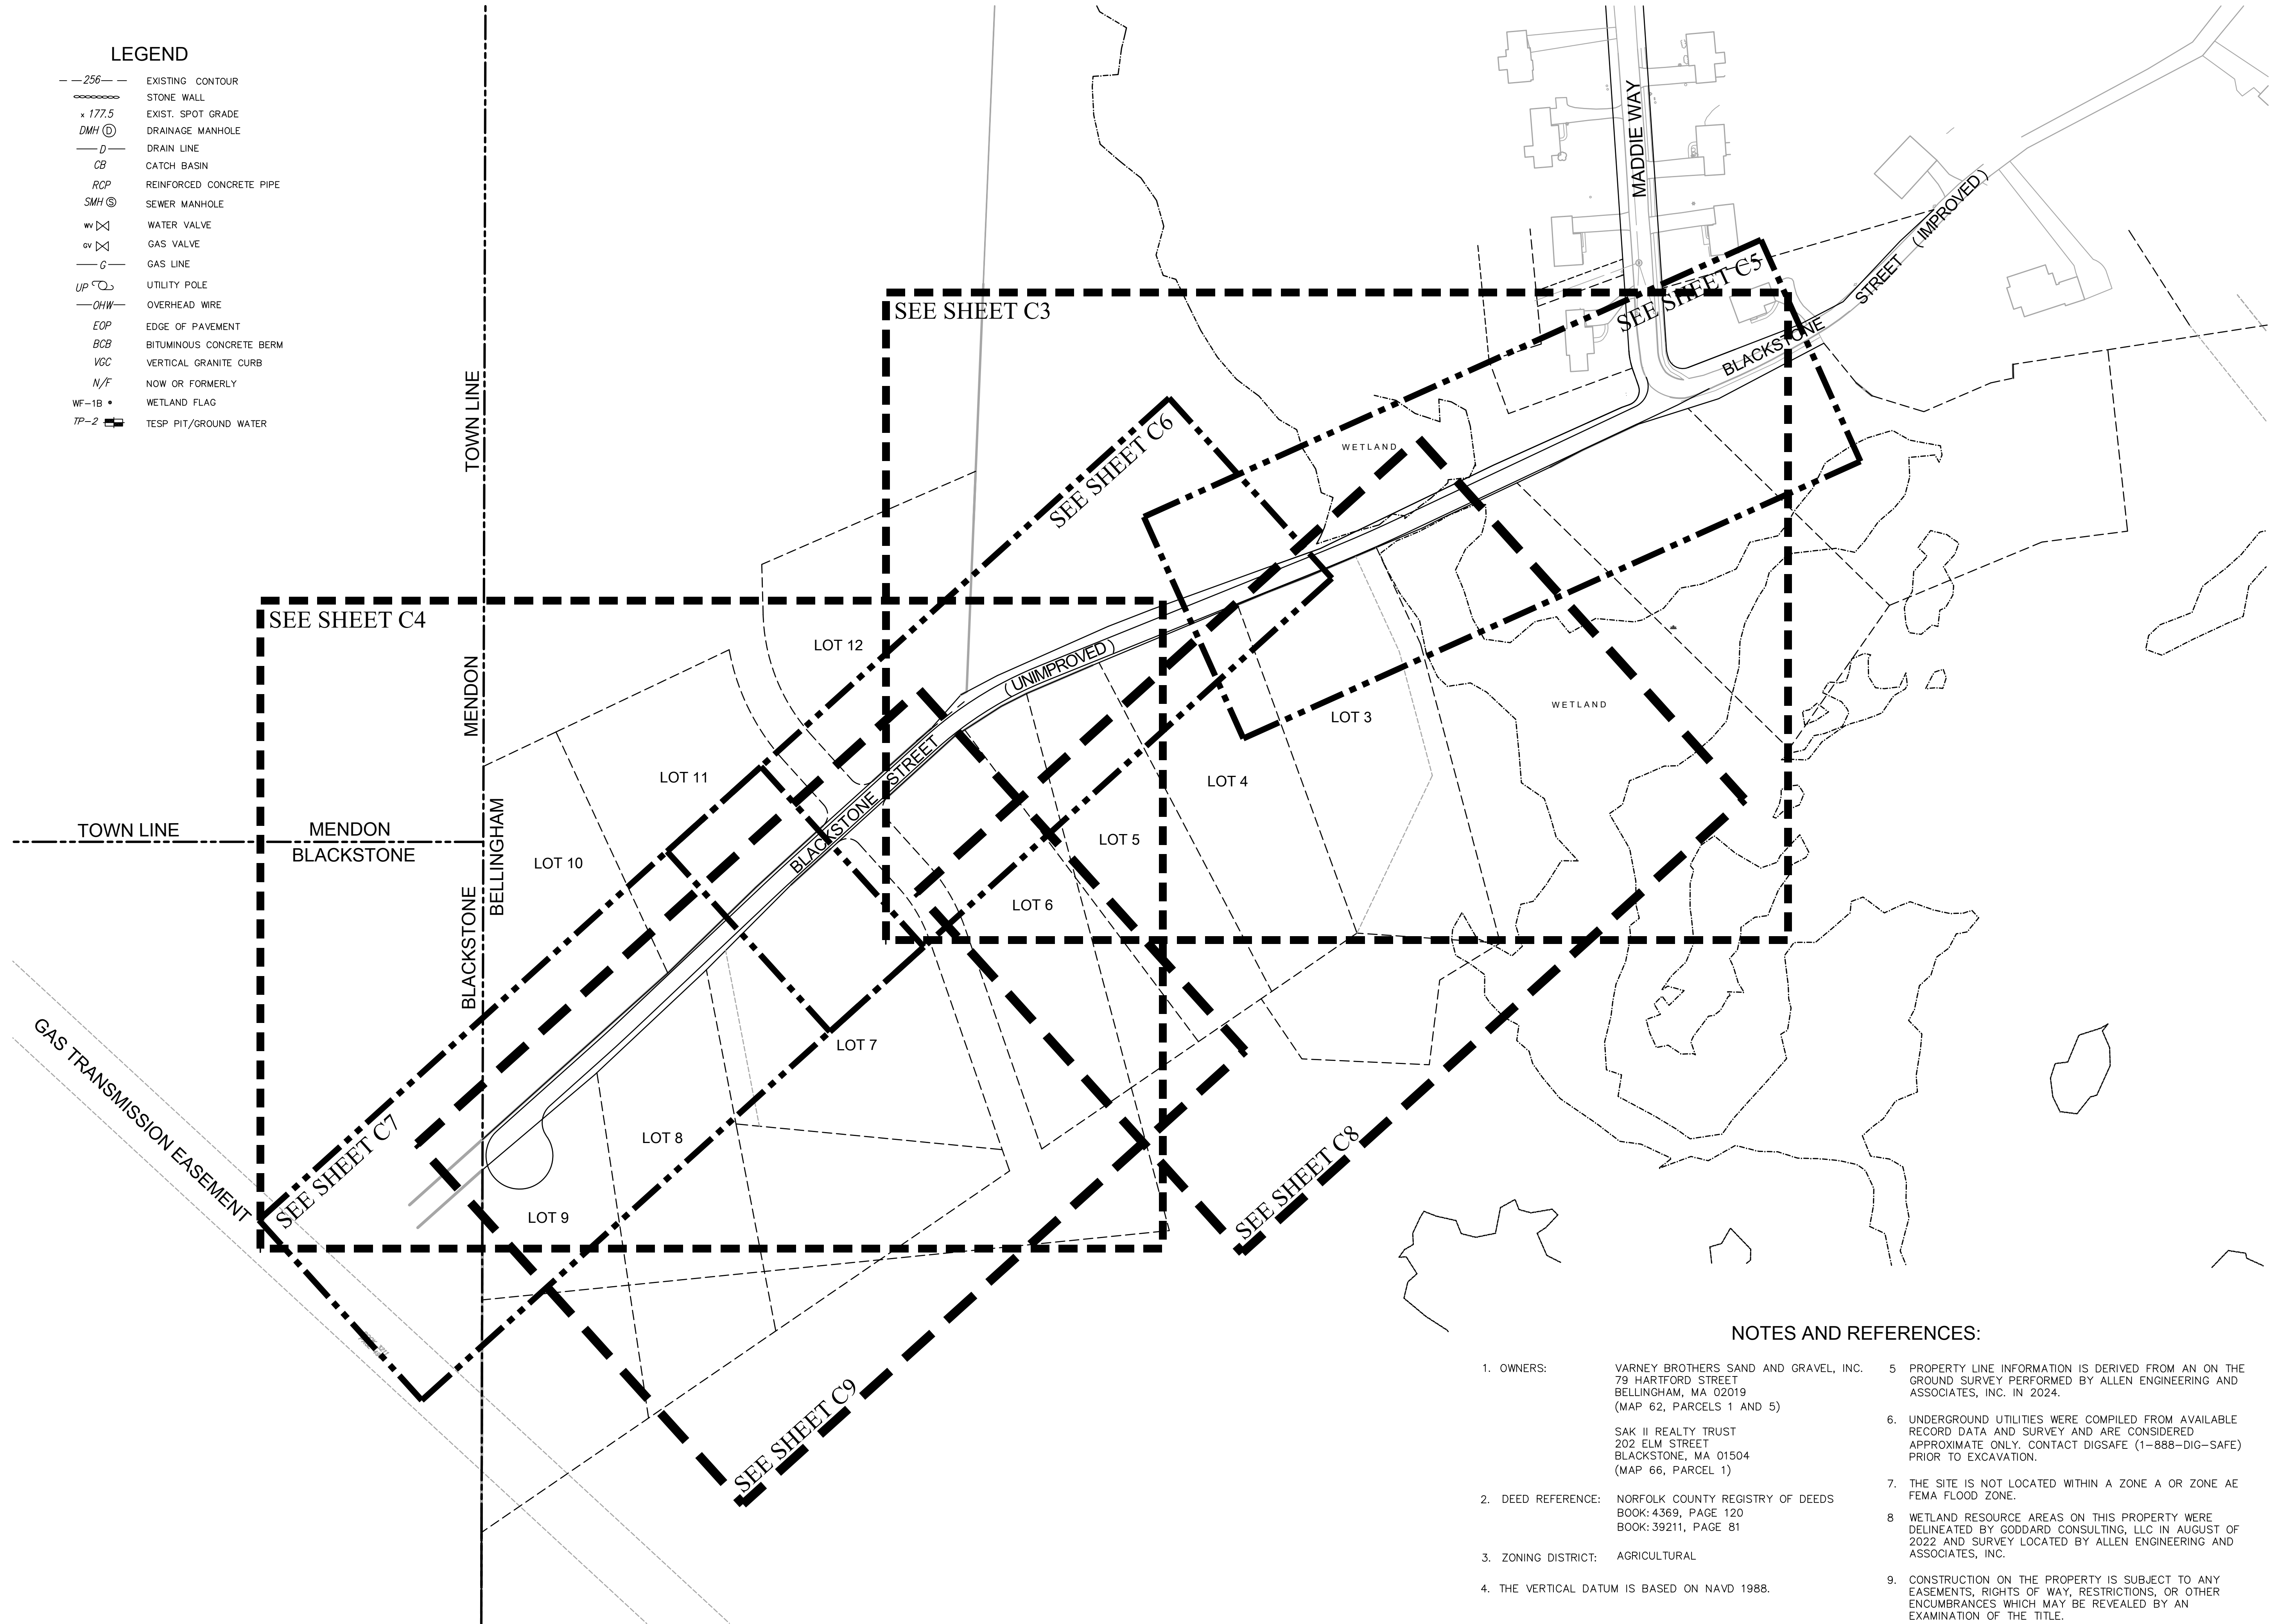

NOTES AND REFERENCES:

- OWNERS: VARNEY BROTHERS SAND AND GRAVEL, INC.
79 HARTFORD STREET
BELLINGHAM, MA 02019
(MAP 62, PARCELS 1 AND 5)

SAK II REALTY TRUST
202 ELM STREET
BLACKSTONE, MA 01504
(MAP 66, PARCEL 1)
- DEED REFERENCE: NORFOLK COUNTY REGISTRY OF DEEDS
BOOK: 4369, PAGE 120
BOOK: 39211, PAGE 81
- ZONING DISTRICT: AGRICULTURAL
- THE VERTICAL DATUM IS BASED ON NAVD 1988.
- PROPERTY LINE INFORMATION IS DERIVED FROM AN ON THE GROUND SURVEY PERFORMED BY ALLEN ENGINEERING AND ASSOCIATES, INC. IN 2024.
- UNDERGROUND UTILITIES WERE COMPILED FROM AVAILABLE RECORD DATA AND SURVEY AND ARE CONSIDERED APPROXIMATE ONLY. CONTACT DIGSAFE (1-888-DIG-SAFE) PRIOR TO EXCAVATION.
- THE SITE IS NOT LOCATED WITHIN A ZONE A OR ZONE AE FEMA FLOOD ZONE.
- WETLAND RESOURCE AREAS ON THIS PROPERTY WERE DELINEATED BY GODDARD CONSULTING, LLC IN AUGUST OF 2022 AND SURVEY LOCATED BY ALLEN ENGINEERING AND ASSOCIATES, INC.
- CONSTRUCTION ON THE PROPERTY IS SUBJECT TO ANY EASEMENTS, RIGHTS OF WAY, RESTRICTIONS, OR OTHER ENCUMBRANCES WHICH MAY BE REVEALED BY AN EXAMINATION OF THE TITLE.



OWNERS:

Varney Bros Sand and Gravel, Inc.
79 Hartford Street
Bellingham, MA 02019

SAK II Realty Trust
202 Elm Street
Blackstone, MA 01504

APPLICANT:

Wall Street Development Corp.
P.O. Box 272
Westwood, MA 02090

TITLE:

SITE INDEX MAP
for
Blackstone Street Improvements
North Street/Blackstone Street
Bellingham, MA



PROFESSIONAL ENGINEER
PREPARED BY:



ALLEN ENGINEERING & ASSOCIATES

Civil Engineers · Surveyors
Land Development Consultants


140 Hartford Avenue East
Hopedale, Ma 01747
(508) 381-3212 · www.allen-ea.com

SCALE: 1"=100 FEET
0 100 200 300

DATE: February 14, 2025

REVISIONS			
#	DATE	DESCRIPTION	INIT

JOB NO: 00454 SHEET: C-2

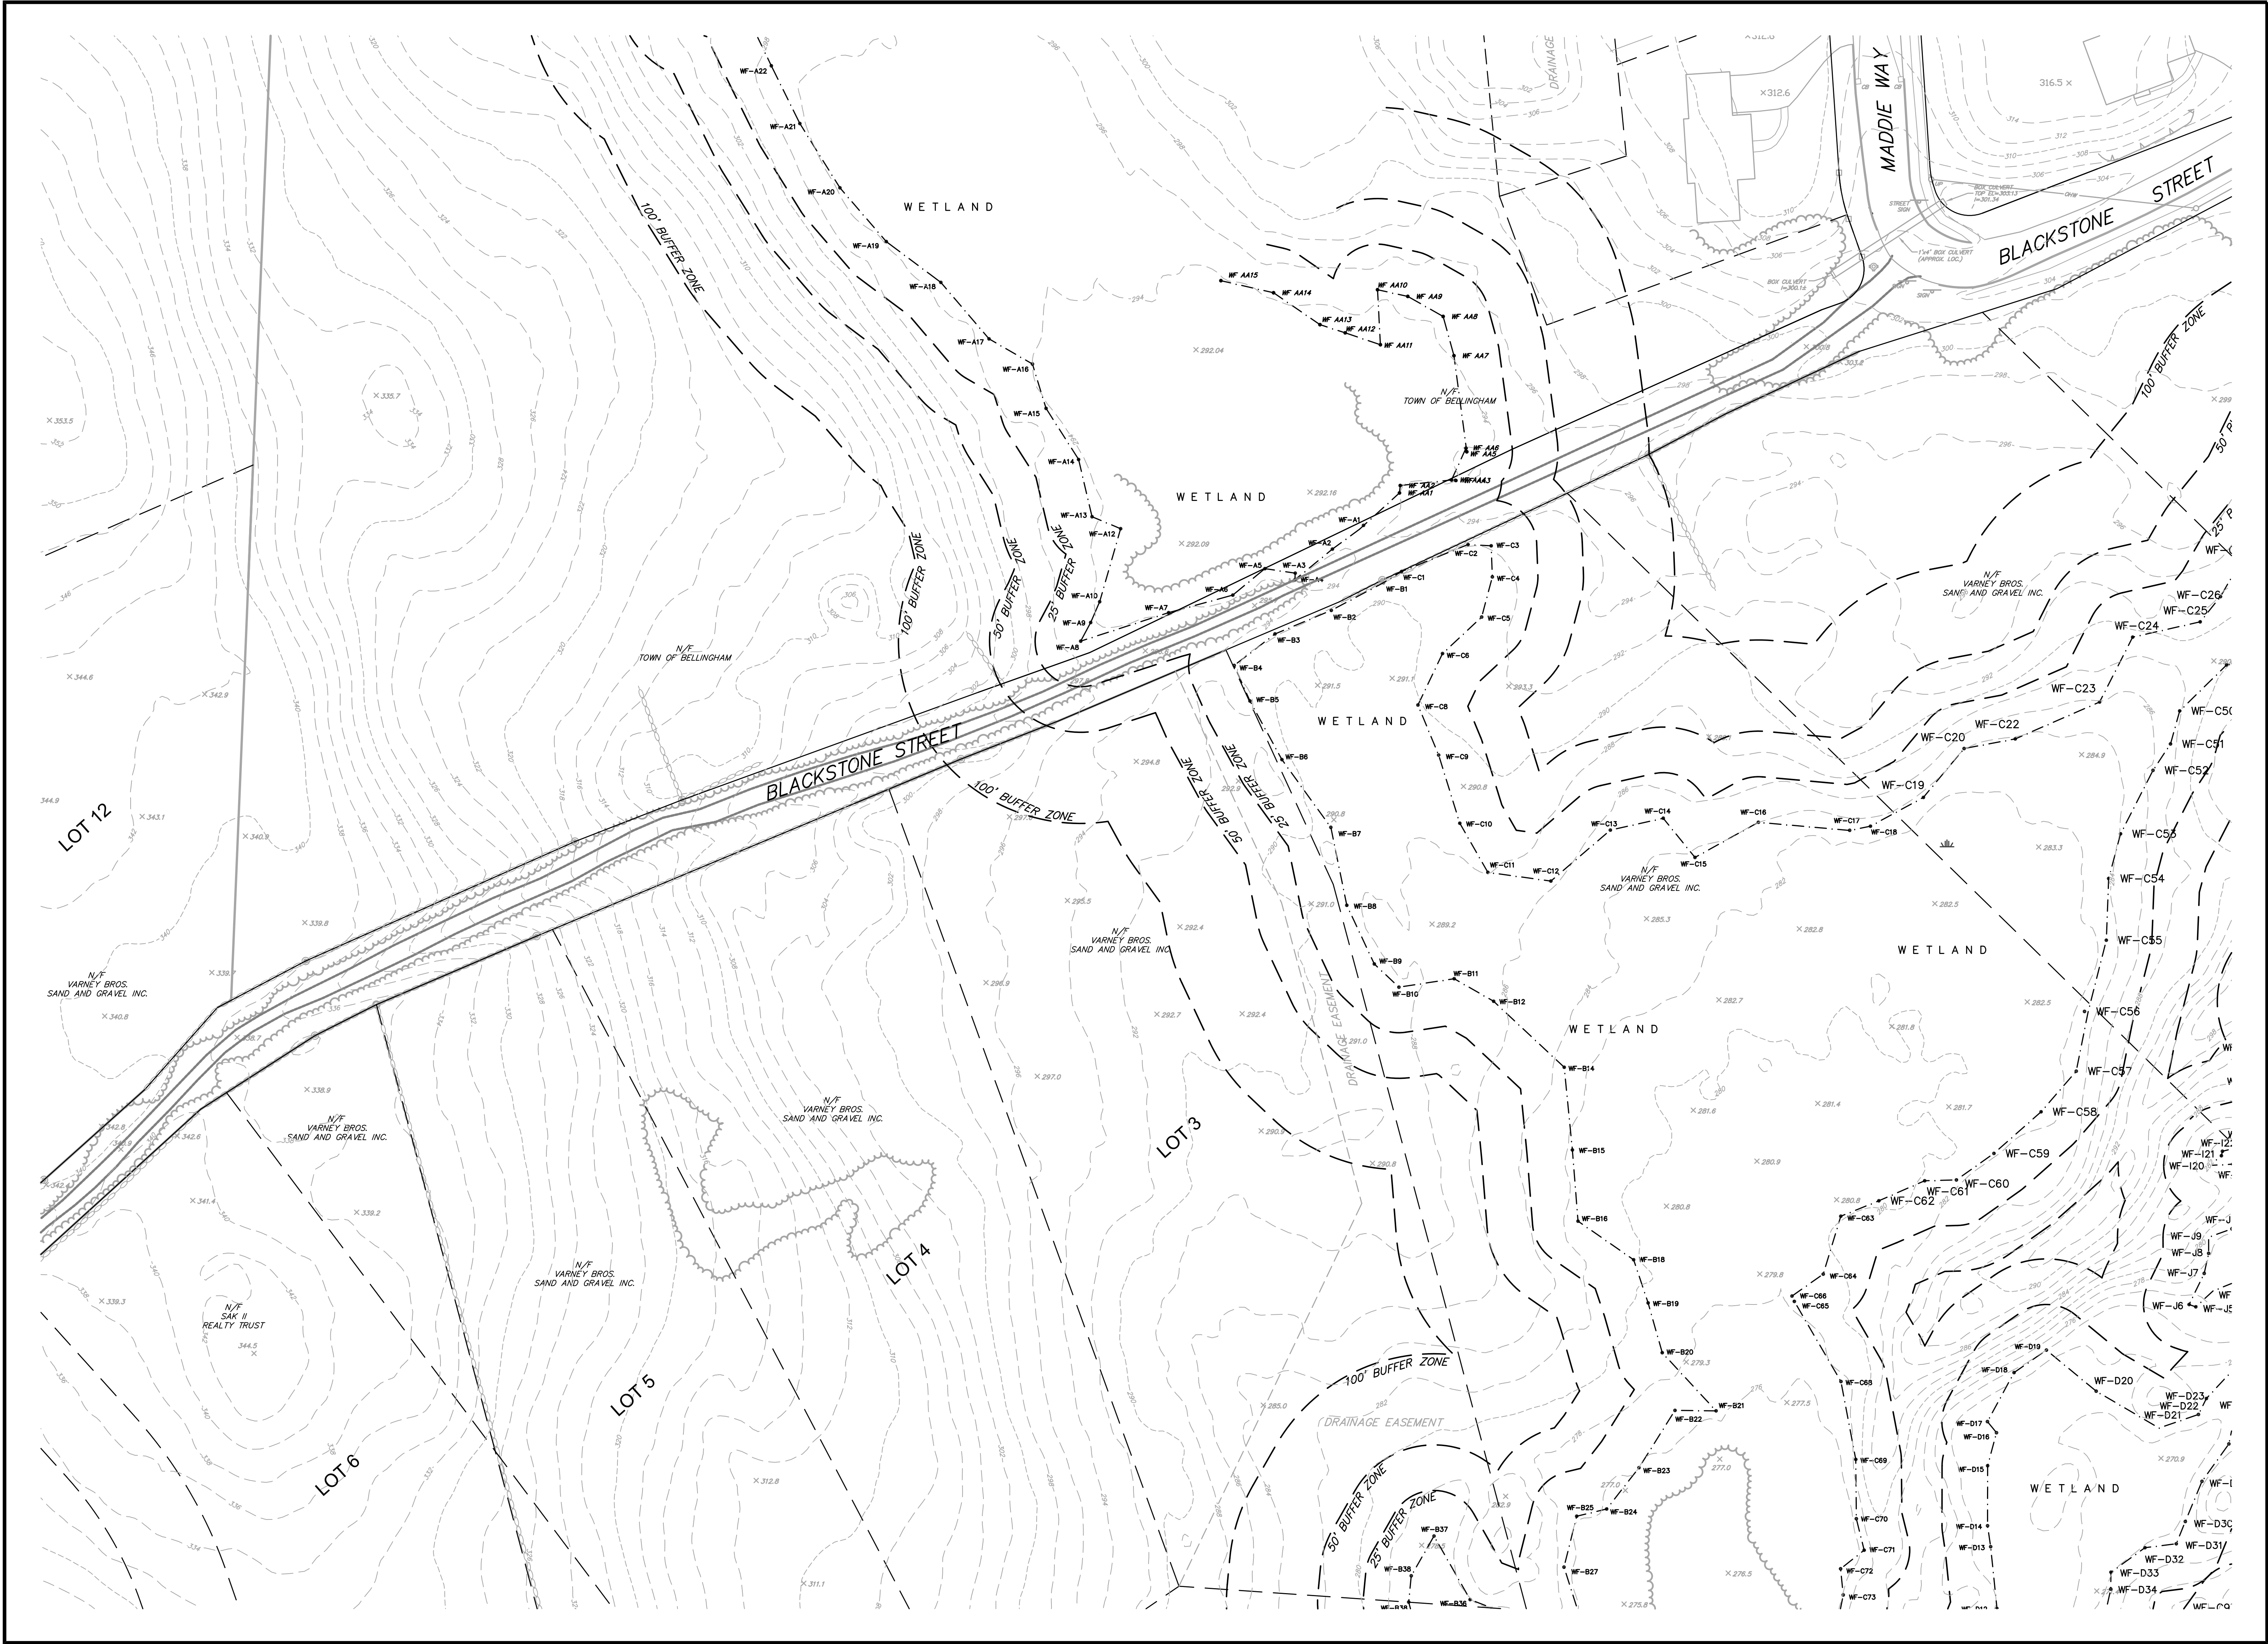

OWNERS:

Varney Bros Sand and Gravel, Inc.
79 Hartford Street
Bellingham, MA 02019

SAK II Realty Trust
202 Elm Street
Blackstone, MA 01504

APPLICANT:

Wall Street Development Corp.
P.O. Box 272
Westwood, MA 02090

TITLE:

EXISTING CONDITIONS
for
Blackstone Street Improvements
North Street/Blackstone Street
Bellingham, MA



PROFESSIONAL LAND SURVEYOR
PREPARED BY:



ALLEN ENGINEERING & ASSOCIATES

Civil Engineers · Surveyors
Land Development Consultants
140 Hartford Avenue East
Hopedale, Ma 01747
(508) 381-3212 · www.allen-ea.com

SCALE: 1" = 40 FEET

DATE: February 14, 2025

REVISIONS			
#	DATE	DESCRIPTION	INIT

JOB NO: 00454 SHEET: C-3



OWNERS:

Varney Bros Sand and Gravel, Inc.
79 Hartford Street
Bellingham, MA 02019


SAK II Realty Trust
202 Elm Street
Blackstone, MA 01504

APPLICANT:

Wall Street Development Corp.
P.O. Box 272
Westwood, MA 02090

TITLE:

EXISTING
CONDITIONS
for
Blackstone Street
Improvements
North Street/Blackstone Street
Bellingham, MA

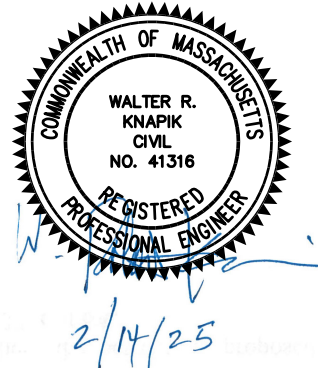

PROFESSIONAL LAND SURVEYOR

PREPARED BY:



ALLEN ENGINEERING & ASSOCIATES

Civil Engineers · Surveyors
Land Development Consultants
140 Hartford Avenue East
Hopdale, Ma 01747
(508) 381-3212 · www.allen-ea.com


SCALE: 1" = 40 FEET

0 40 80 120


DATE: February 14, 2025

REVISIONS			
#	DATE	DESCRIPTION	INIT


JOB NO: 00454 SHEET: C-4

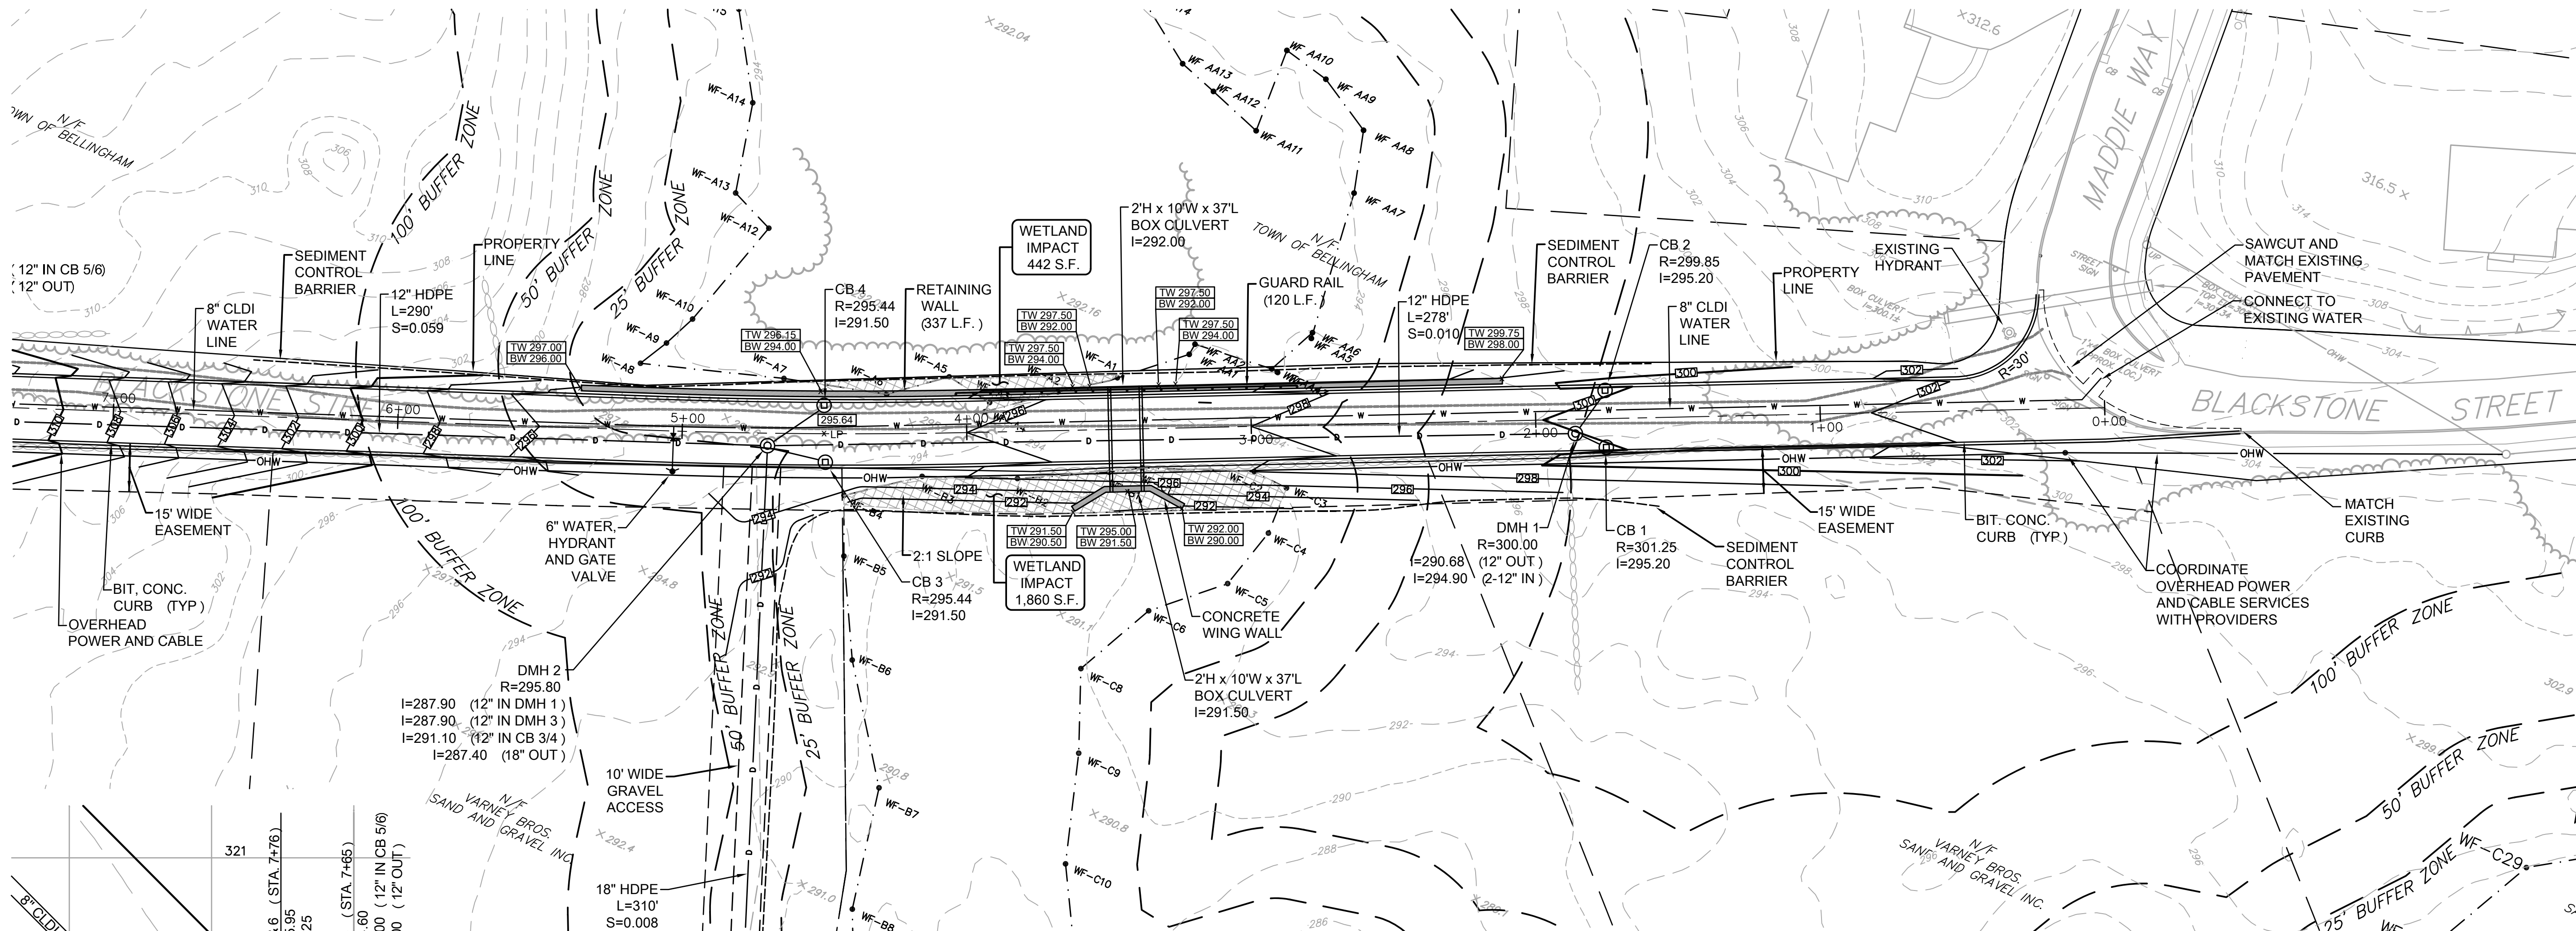

PLAN VIEW
1"=30'

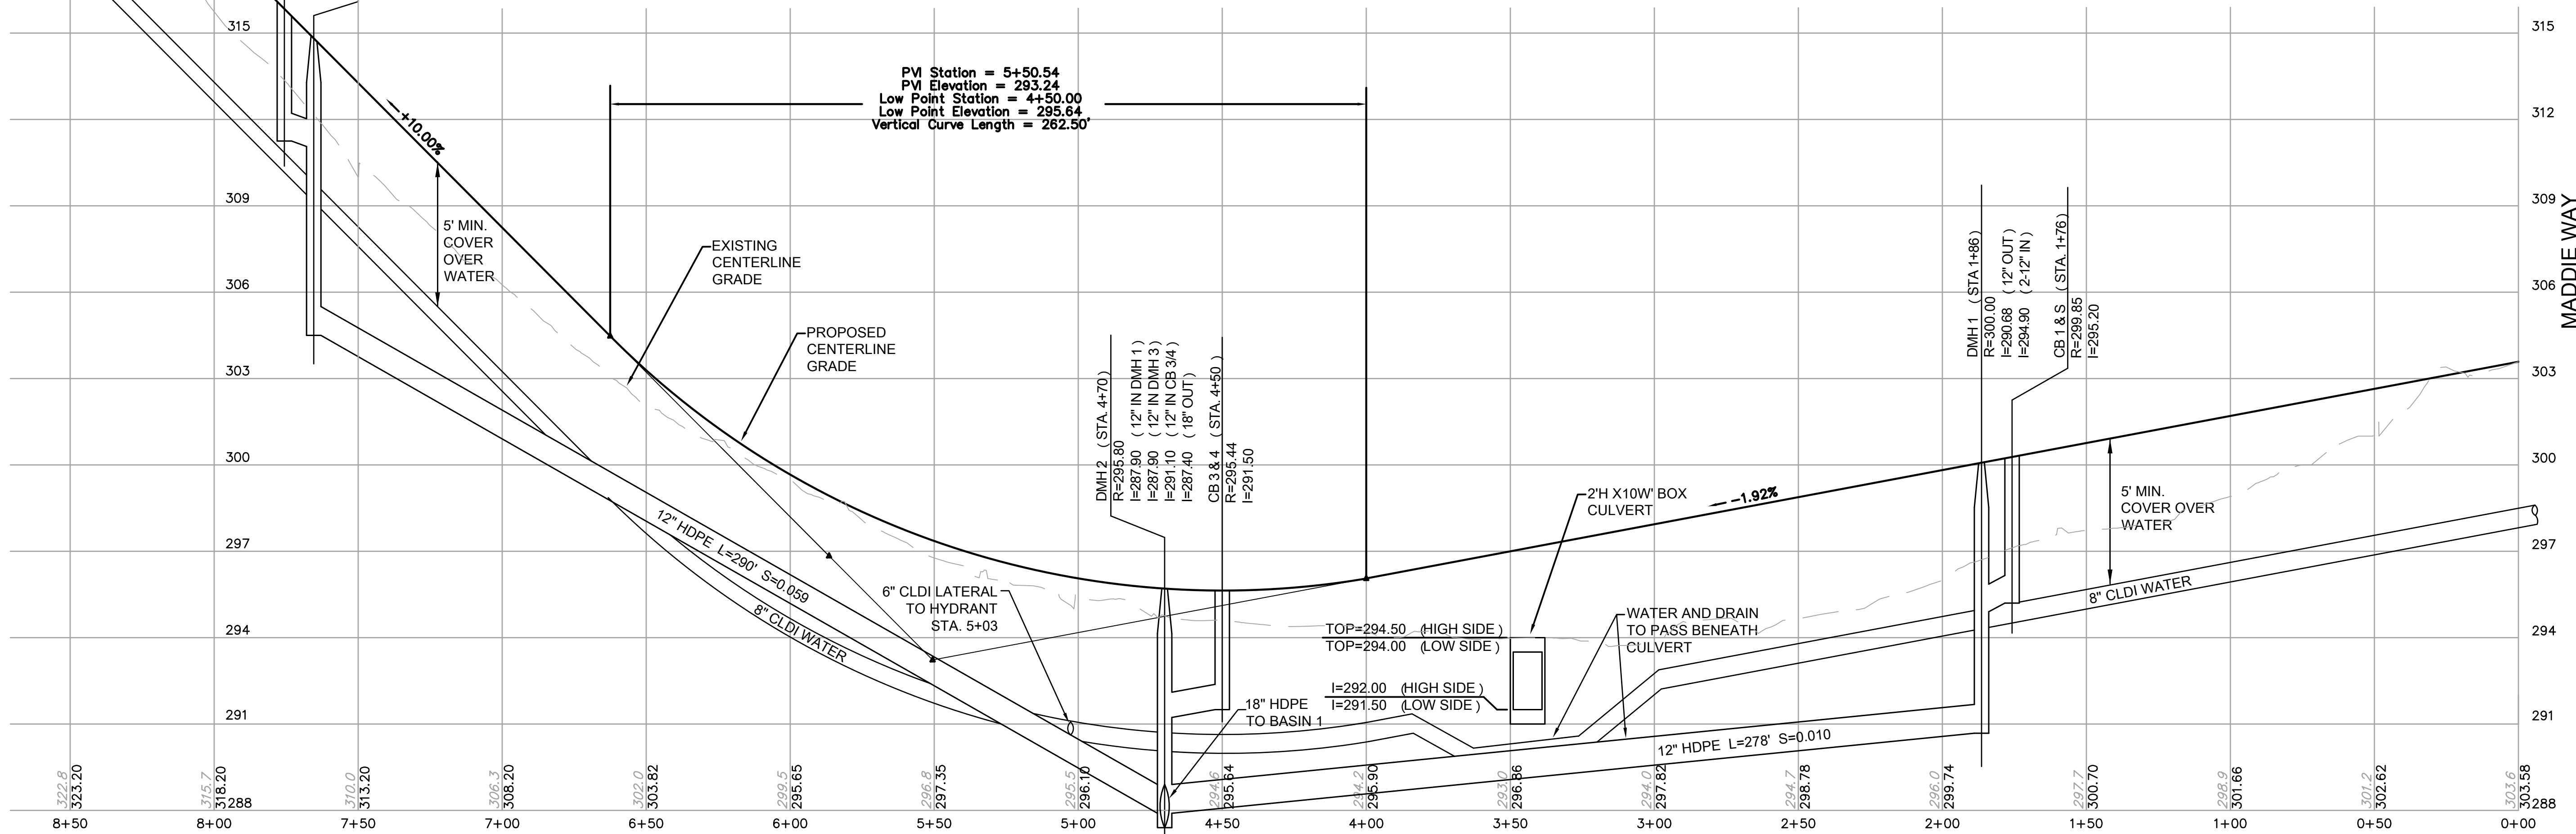

PROFILE VIEW
1"=30' (HORZ.) 1"=3' (VERT.)

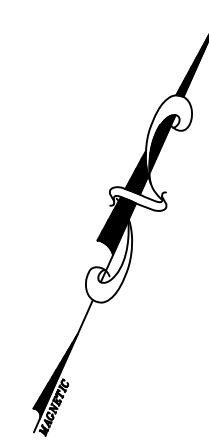

OWNERS:
Varney Bros Sand and Gravel, Inc.
79 Hartford Street
Bellingham, MA 02019
SAK II Realty Trust
202 Elm Street
Blackstone, MA 01504

APPLICANT:
Wall Street Development Corp.
P.O. Box 272
Westwood, MA 02090

TITLE:
PLAN AND PROFILE
for
Preliminary Subdivision Plan
North Street/Blackstone Street
Bellingham, MA



PROFESSIONAL ENGINEER
PREPARED BY:





ALLEN ENGINEERING & ASSOCIATES
Civil Engineers · Surveyors
Land Development Consultants
140 Hartford Avenue East
Hopedale, Ma 01747
(508) 381-3212 · www.allen-ea.com

SCALE: 1"=30 FEET
0 30 60 90

DATE: **February 14, 2025**

REVISIONS			
#	DATE	DESCRIPTION	INIT

JOB NO: 00454 SHEET: **C-5**

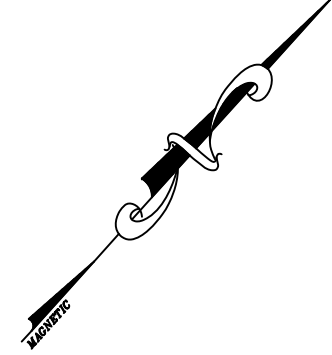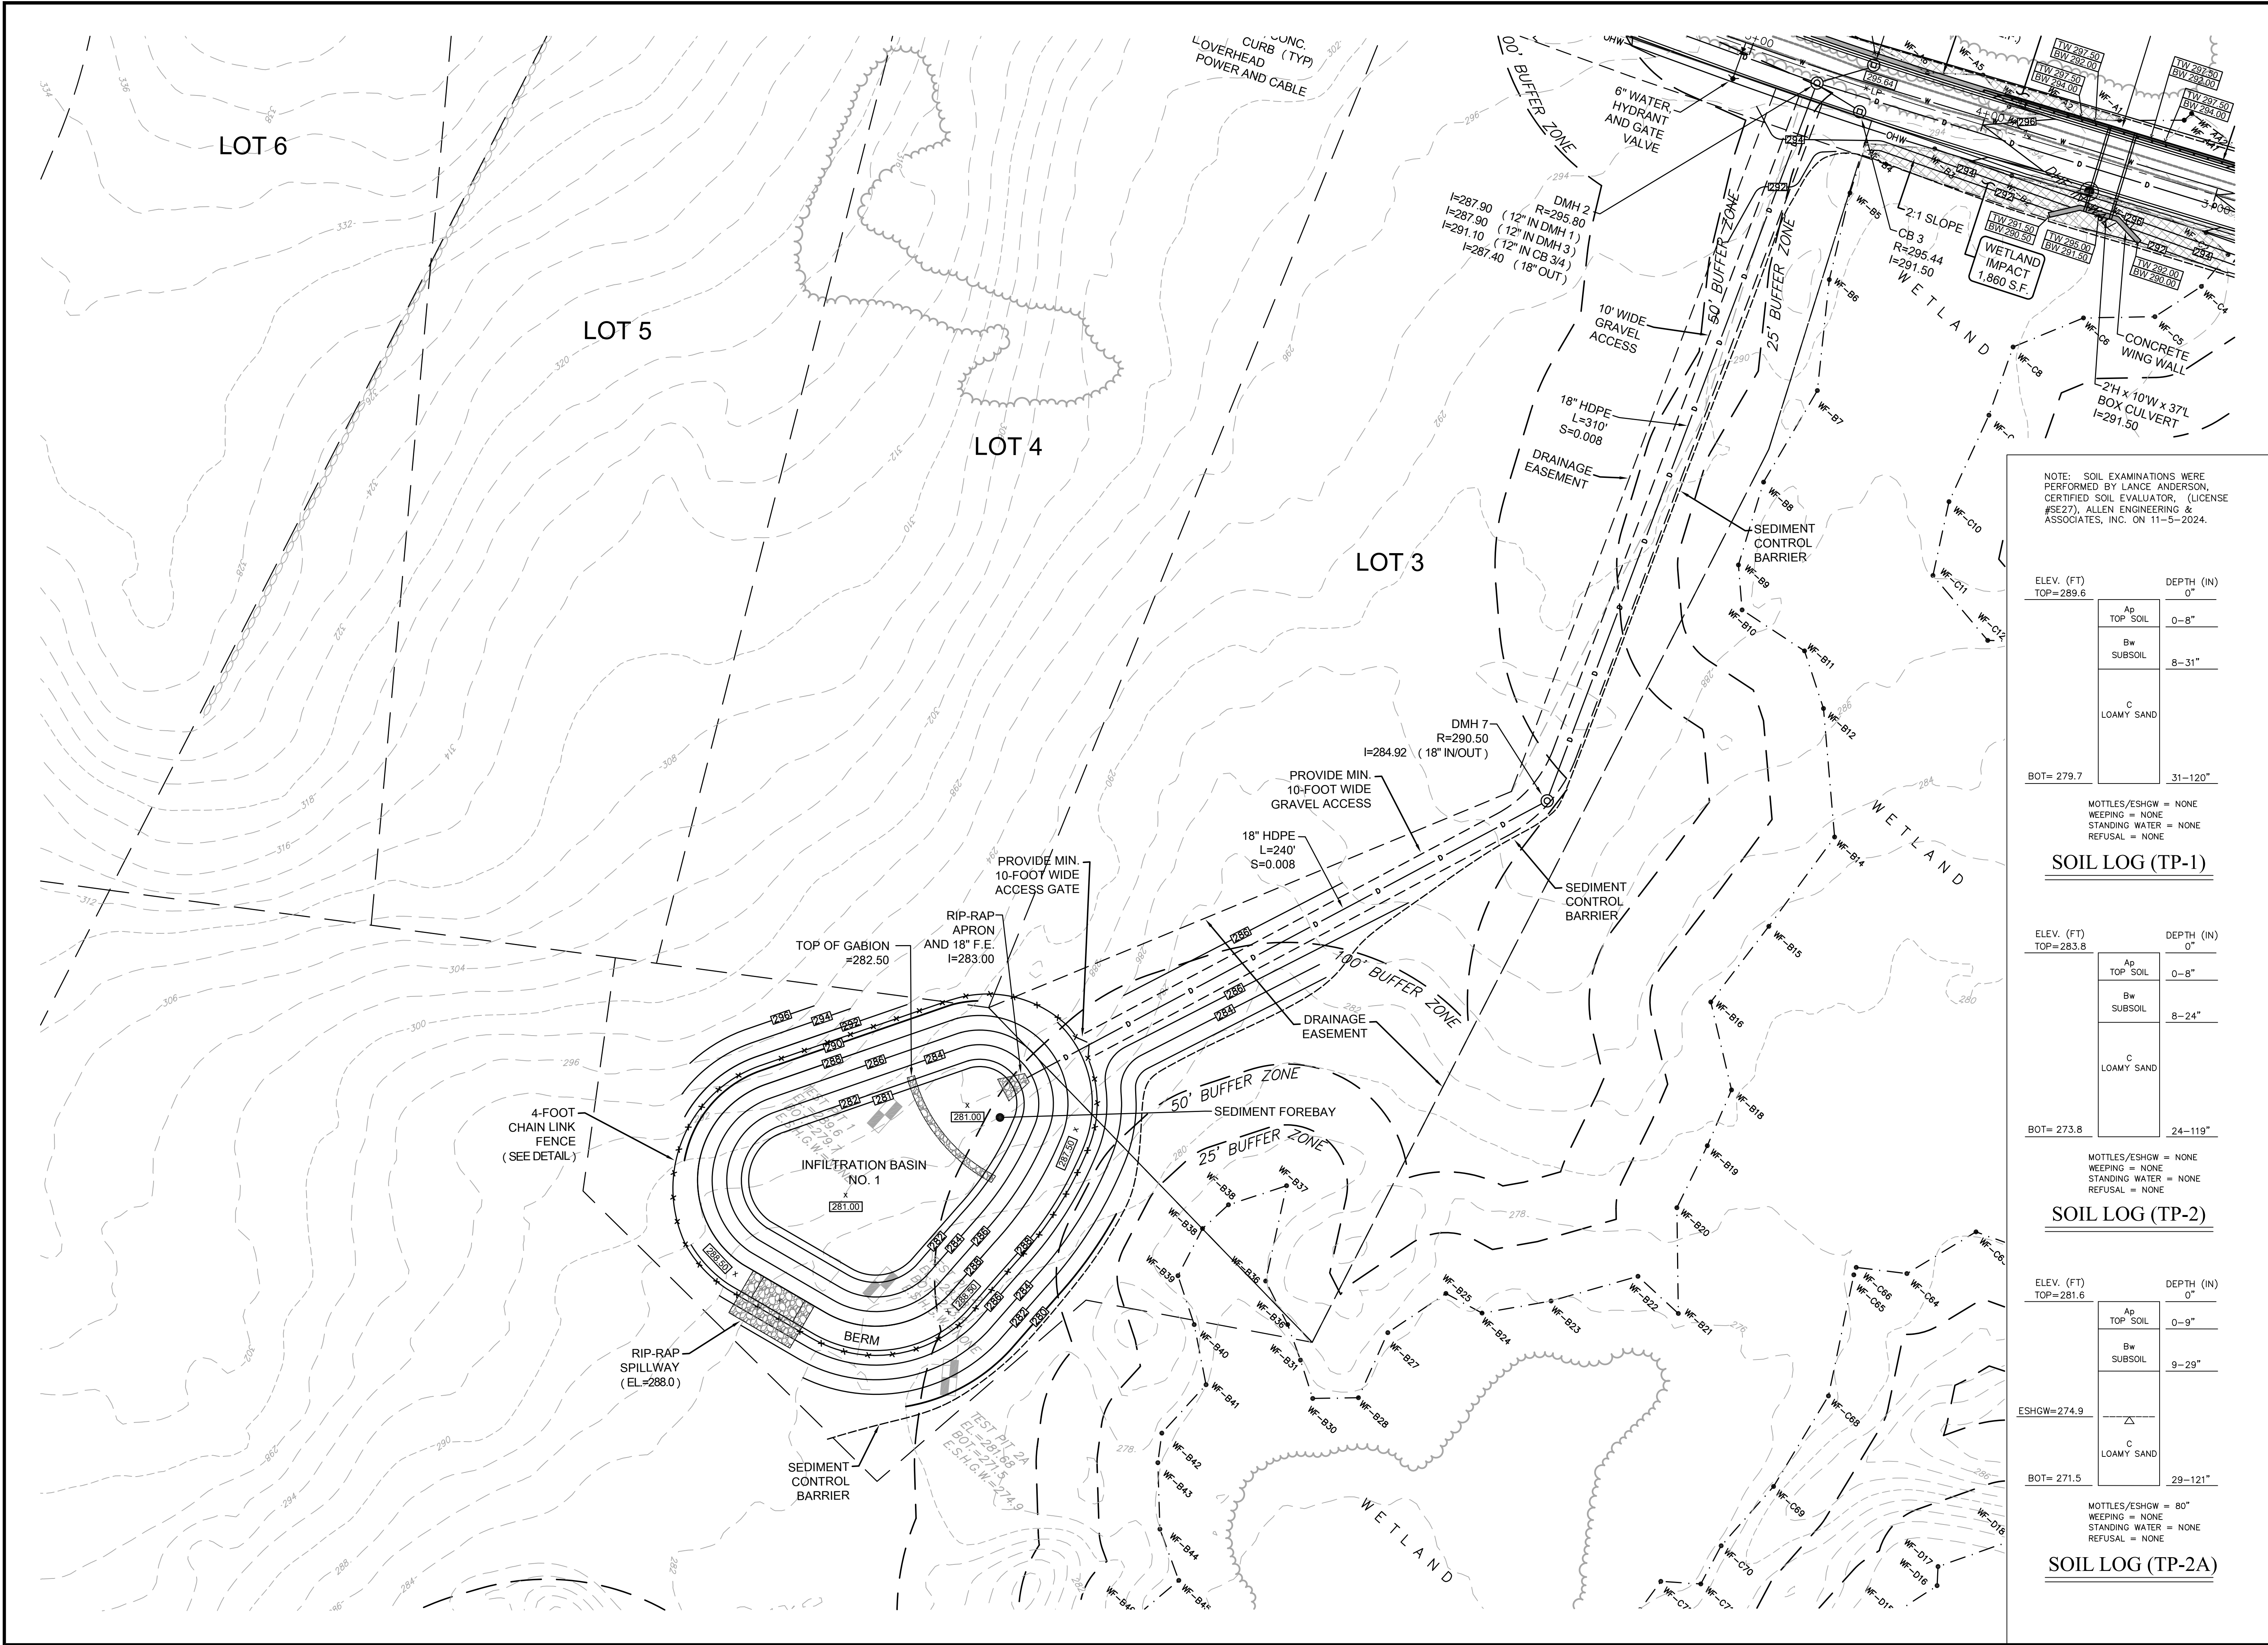

OWNERS:

Varney Bros Sand and Gravel, Inc.
79 Hartford Street
Bellingham, MA 02019

SAK II Realty Trust
202 Elm Street
Blackstone, MA 01504

APPLICANT:

Wall Street Development Corp.
P.O. Box 272
Westwood, MA 02090

TITLE:

STORMWATER BASIN NO. 1
for
Blackstone Street Improvements
North Street/Blackstone Street
Bellingham, MA



PROFESSIONAL ENGINEER
PREPARED BY:



ALLEN ENGINEERING & ASSOCIATES
Civil Engineers • Surveyors
Land Development Consultants
140 Hartford Avenue East
Hopedale, Ma 01747
(508) 381-3212 • www.allen-ea.com

SCALE: 1"=30' FEET
0 30 60 90

DATE: February 14, 2025

REVISIONS			
#	DATE	DESCRIPTION	INIT

JOB NO: 00454
SHEET: C-8

NOTE: SOIL EXAMINATIONS WERE PERFORMED BY LANCE ANDERSON, CERTIFIED SOIL EVALUATOR, (LICENSE #SE27), ALLEN ENGINEERING & ASSOCIATES, INC. ON 11-5-2024.

ELEV. (FT)	DEPTH (IN)
TOP=289.6	0"
Ap TOP SOIL	0-8"
Bw SUBSOIL	8-31"
C LOAMY SAND	31-120"
BOT= 279.7	

MOTTLES/ESHW = NONE
WEEPING = NONE
STANDING WATER = NONE
REFUSAL = NONE

SOIL LOG (TP-1)

ELEV. (FT)	DEPTH (IN)
TOP=283.8	0"
Ap TOP SOIL	0-8"
Bw SUBSOIL	8-24"
C LOAMY SAND	24-119"
BOT= 273.8	


MOTTLES/ESHW = NONE
WEEPING = NONE
STANDING WATER = NONE
REFUSAL = NONE

SOIL LOG (TP-2)

ELEV. (FT)	DEPTH (IN)
TOP=281.6	0"
Ap TOP SOIL	0-9"
Bw SUBSOIL	9-29"
C LOAMY SAND	29-121"
BOT= 271.5	

ESHW=274.9
MOTTLES/ESHW = 80"
WEEPING = NONE
STANDING WATER = NONE
REFUSAL = NONE

SOIL LOG (TP-2A)

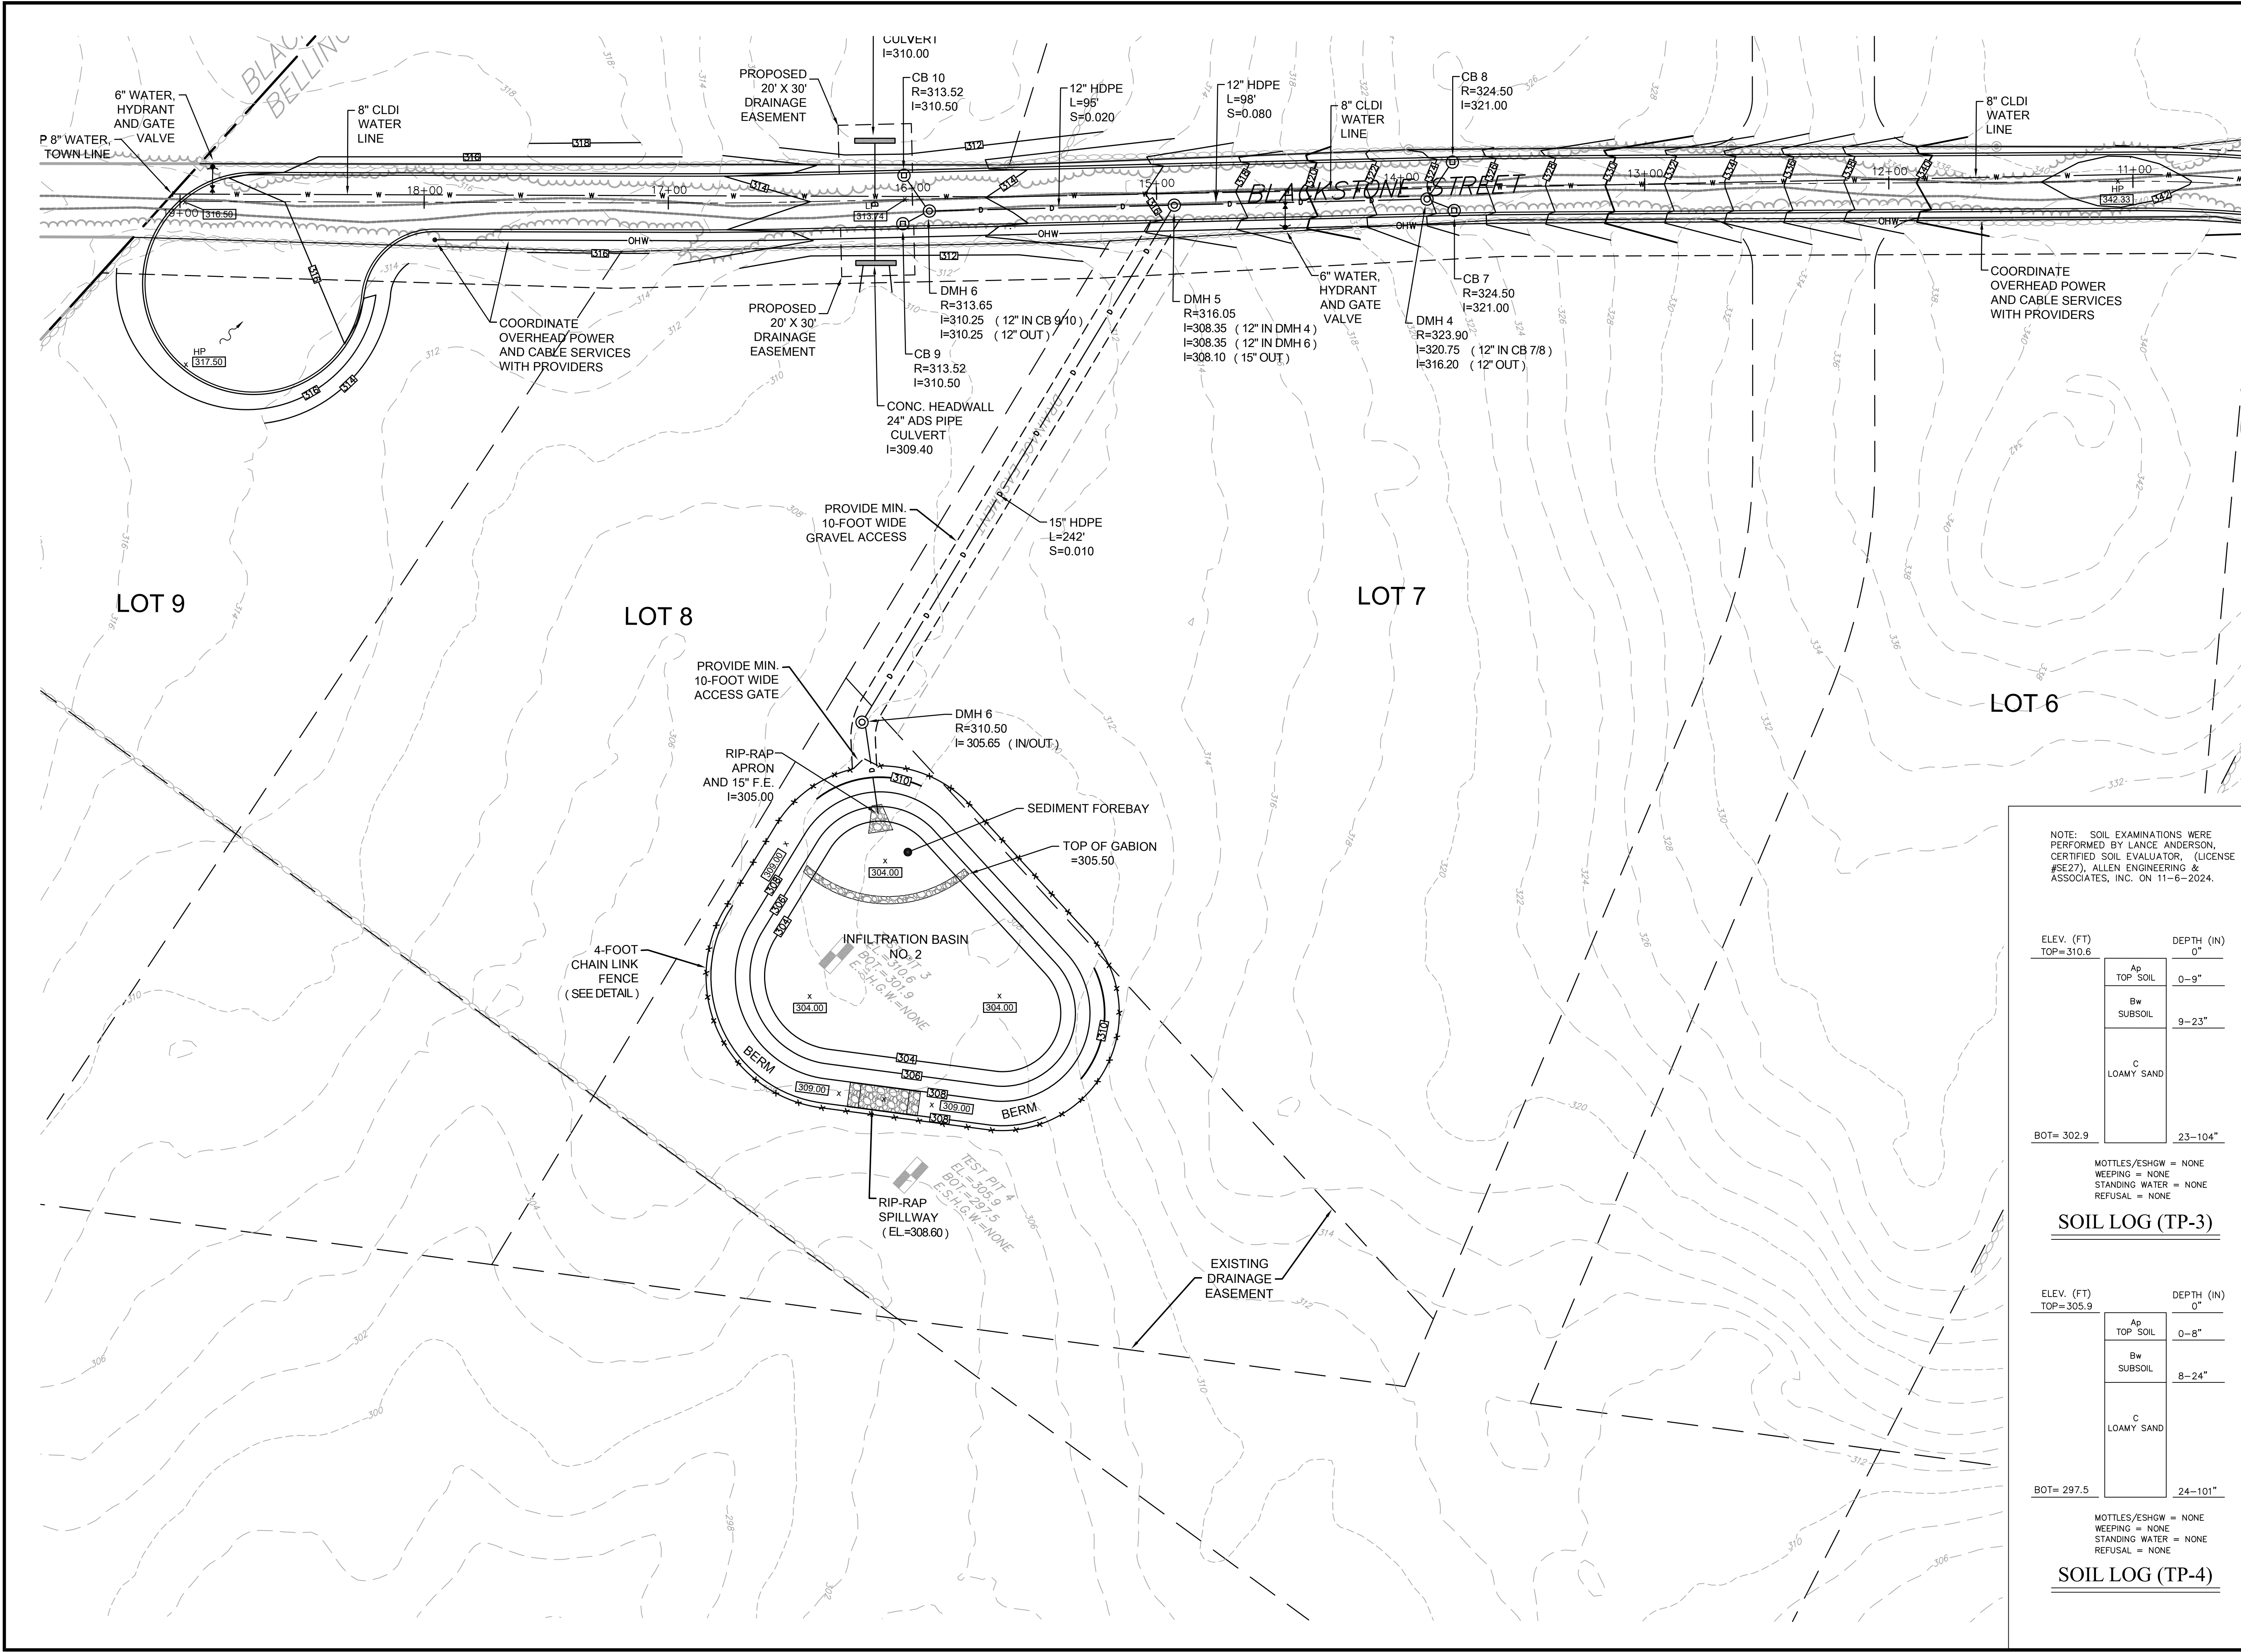

NOTE: SOIL EXAMINATIONS WERE PERFORMED BY LANCE ANDERSON, CERTIFIED SOIL EVALUATOR, (LICENSE #SE27), ALLEN ENGINEERING & ASSOCIATES, INC. ON 11-6-2024.

ELEV. (FT)	DEPTH (IN)
TOP=310.6	0"
Ap TOP SOIL	0-9"
Bw SUBSOIL	9-23"
C LOAMY SAND	23-104"
BOT= 302.9	

MOTTLES/ESHGW = NONE
WEeping = NONE
STANDING WATER = NONE
REFUSAL = NONE

SOIL LOG (TP-3)

ELEV. (FT)	DEPTH (IN)
TOP=305.9	0"
Ap TOP SOIL	0-8"
Bw SUBSOIL	8-24"
C LOAMY SAND	24-101"
BOT= 297.5	

MOTTLES/ESHGW = NONE
WEeping = NONE
STANDING WATER = NONE
REFUSAL = NONE

SOIL LOG (TP-4)

OWNERS:
Varney Bros Sand and Gravel, Inc.
79 Hartford Street
Bellingham, MA 02019
SAK II Realty Trust
202 Elm Street
Blackstone, MA 01504


APPLICANT:
Wall Street Development Corp.
P.O. Box 272
Westwood, MA 02090

TITLE:
STORMWATER BASIN NO. 2
for
Blackstone Street Improvements
North Street/Blackstone Street
Bellingham, MA


2/14/25
PROFESSIONAL ENGINEER

PREPARED BY:






ALLEN ENGINEERING & ASSOCIATES
Civil Engineers • Surveyors
Land Development Consultants
140 Hartford Avenue East
Hopedale, Ma 01747
(508) 381-3212 • www.allen-ea.com

 
SCALE: 1"=30 FEET


DATE: February 14, 2025

REVISIONS			
#	DATE	DESCRIPTION	INIT

JOB NO: 00454
SHEET: C-9

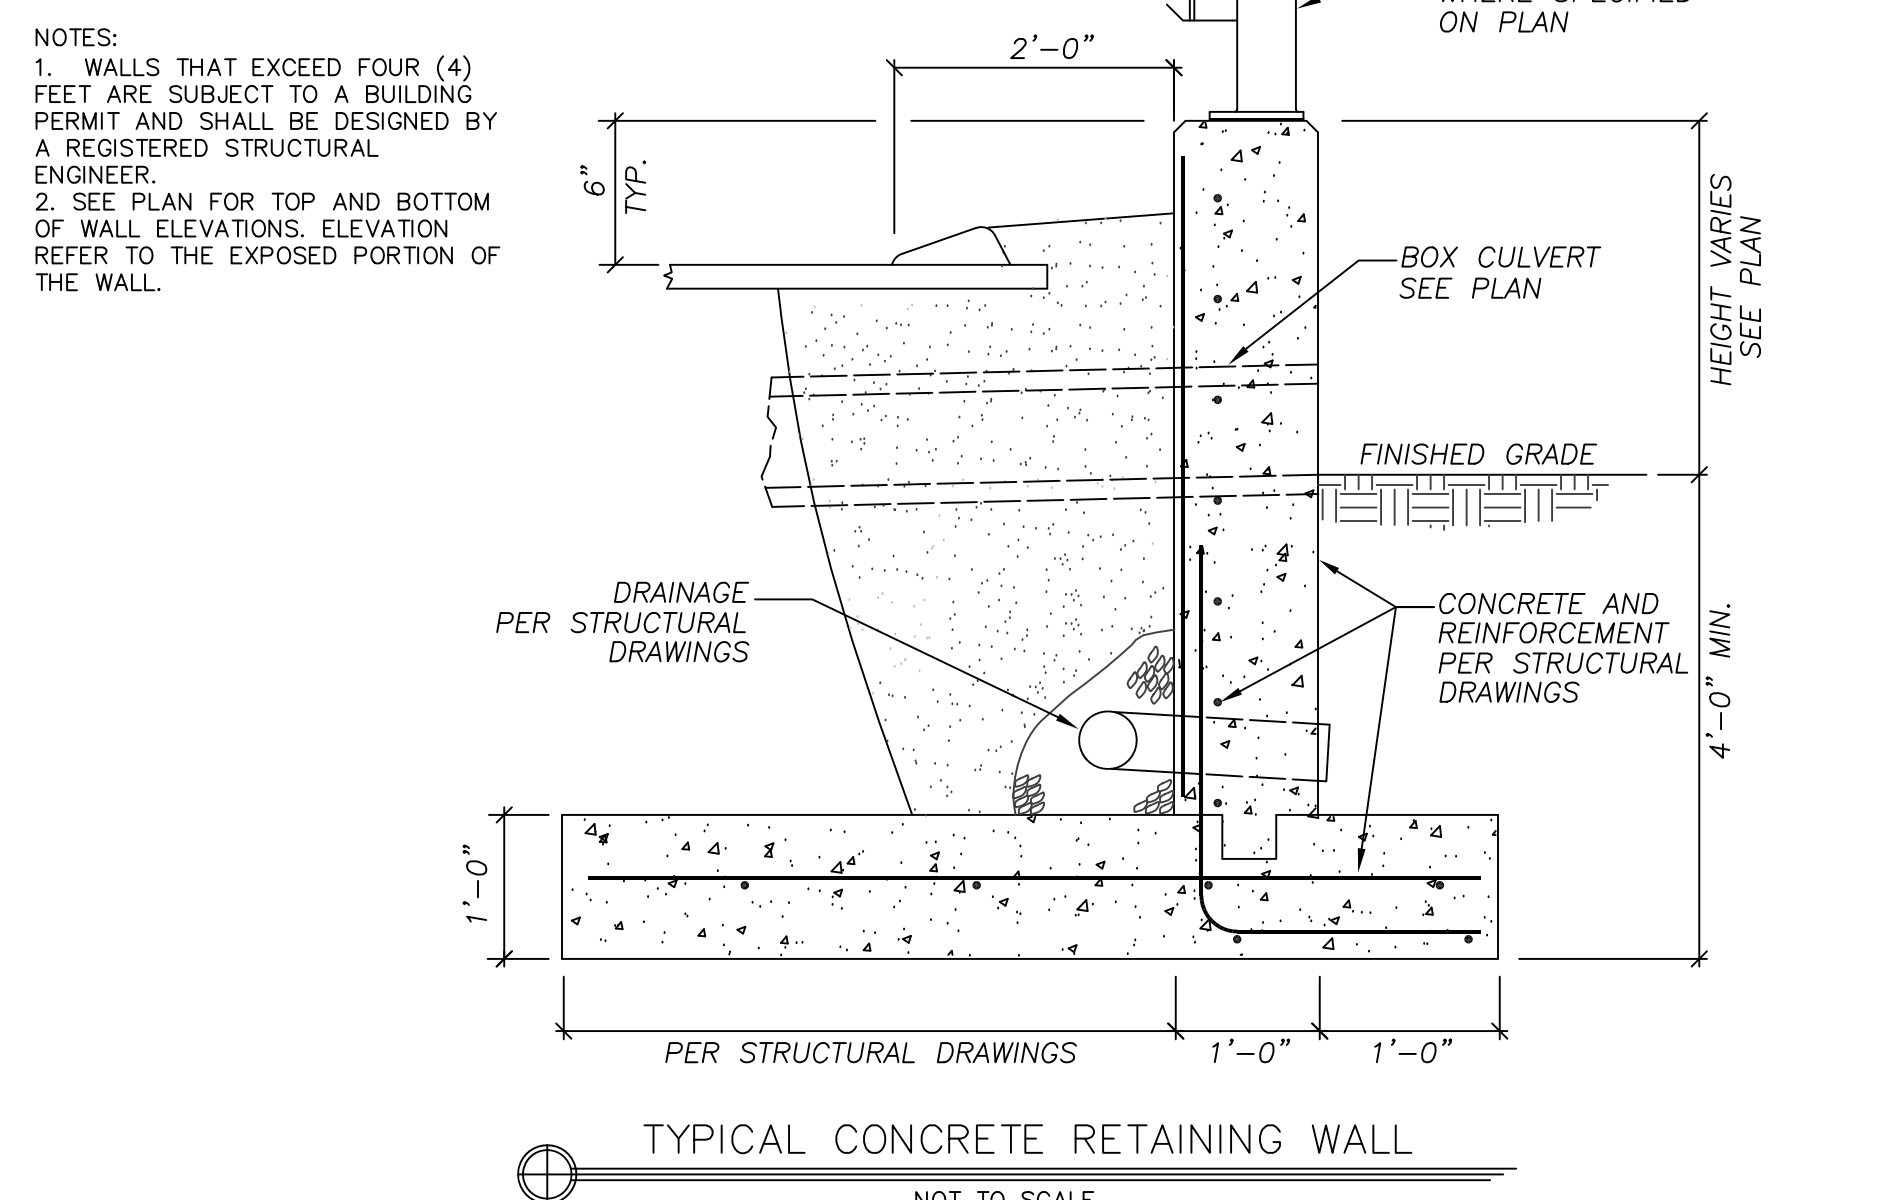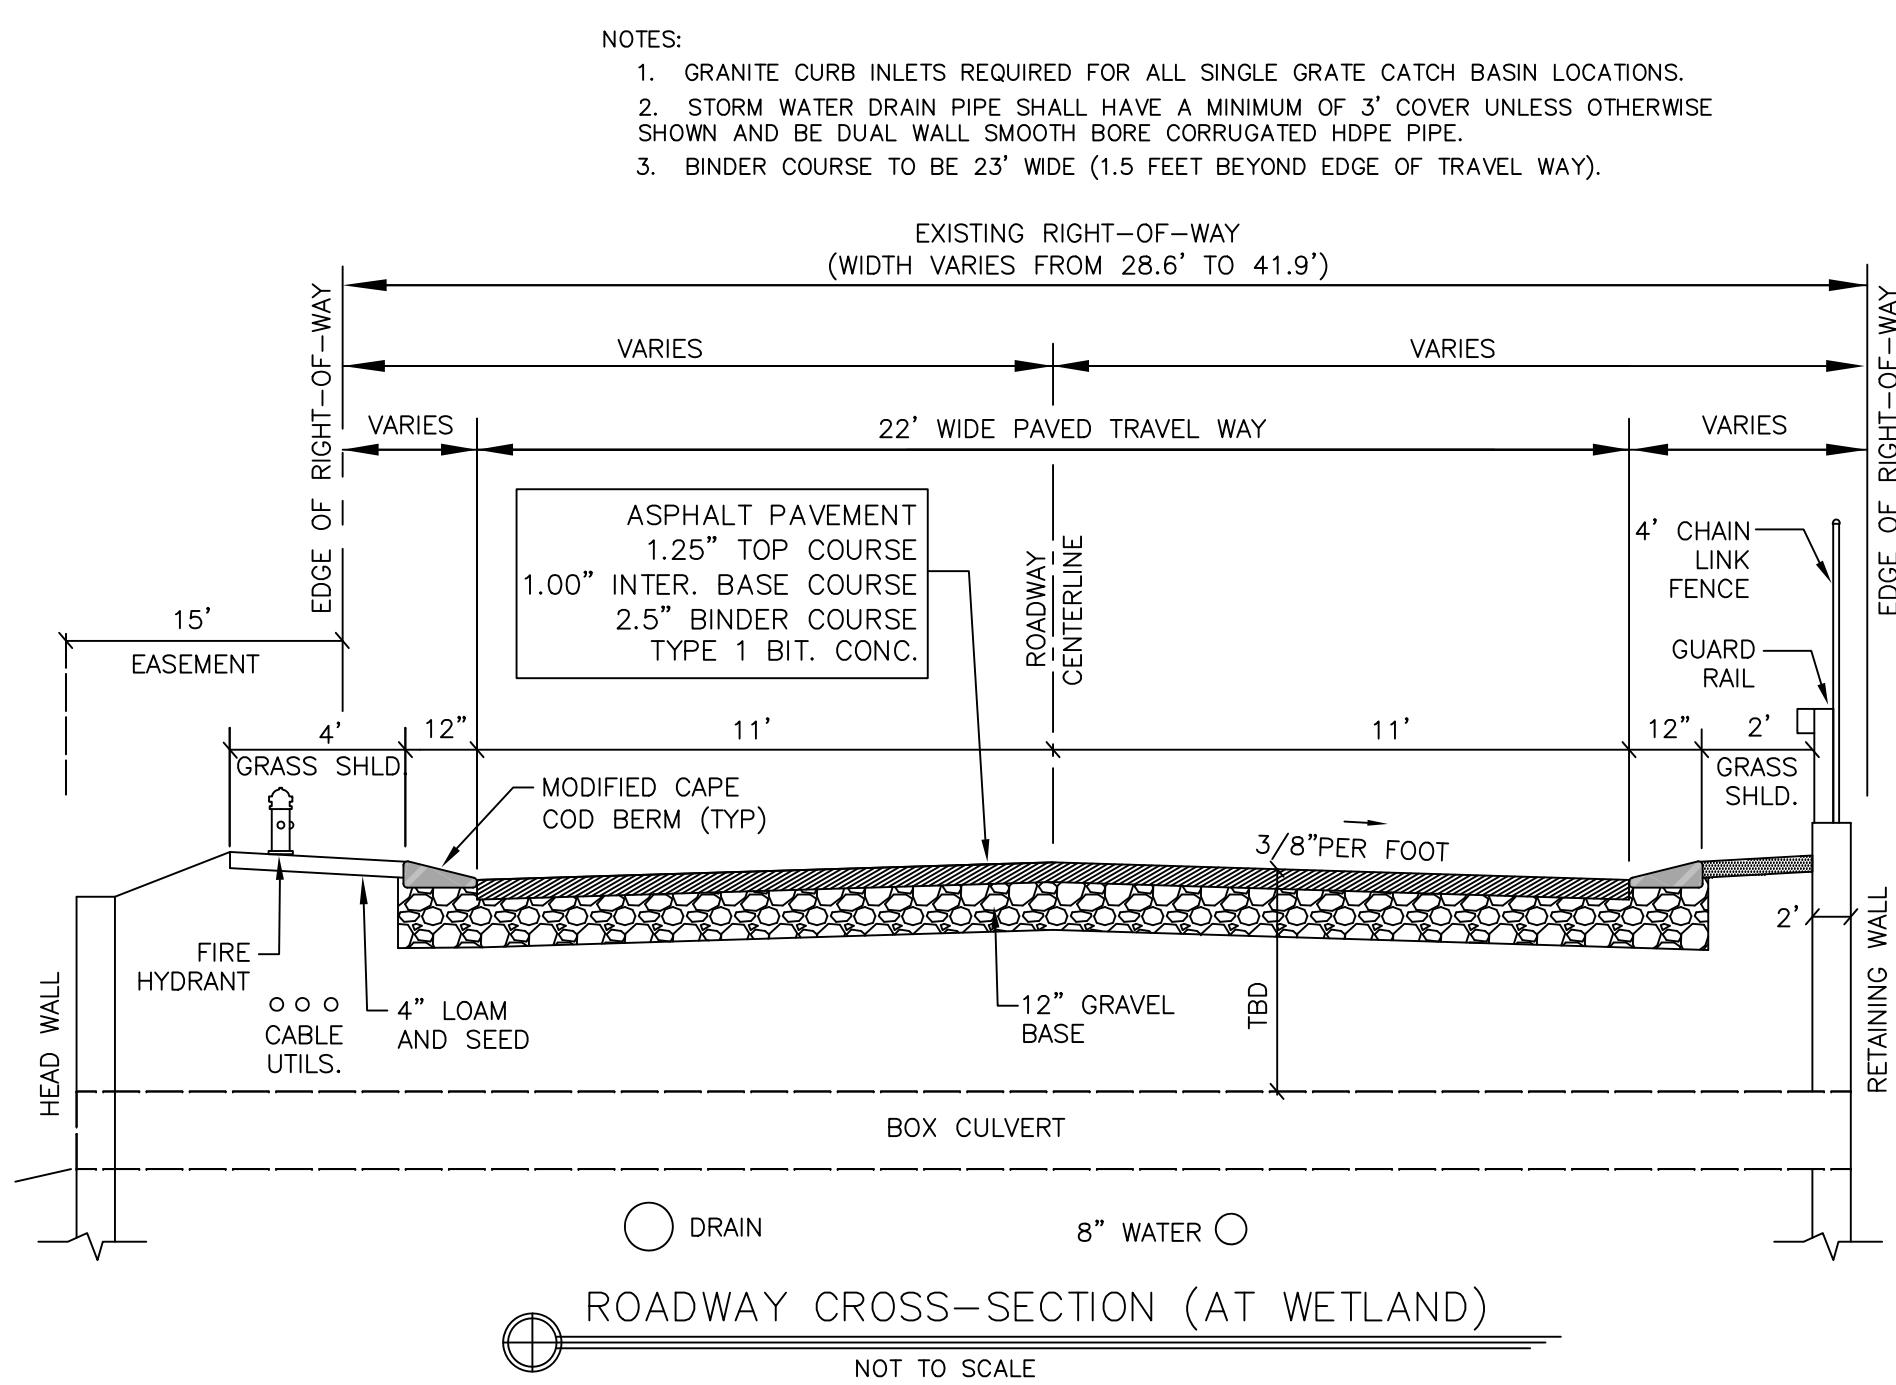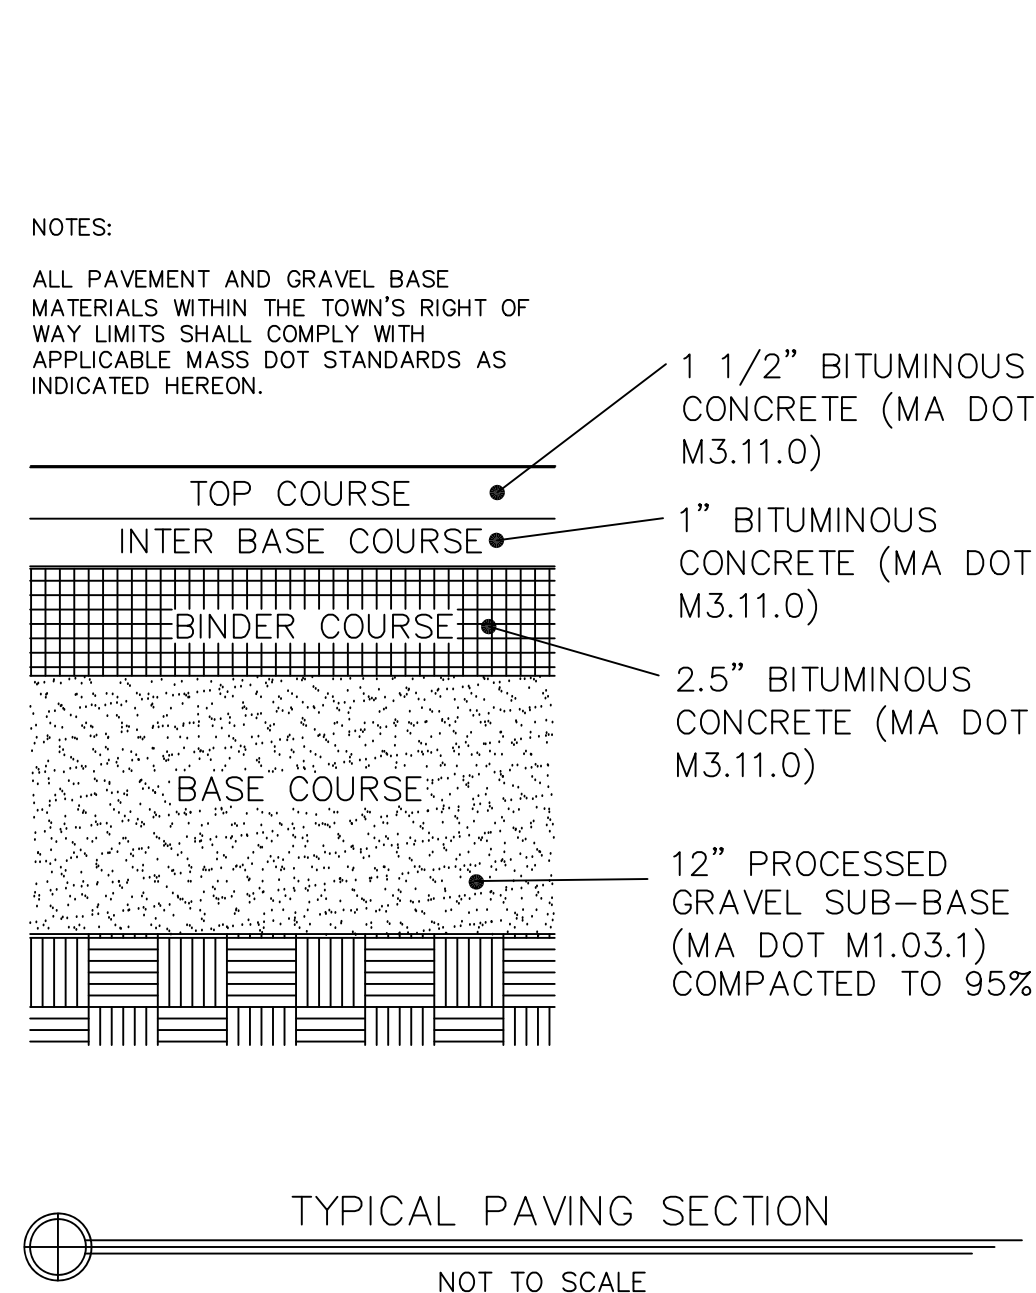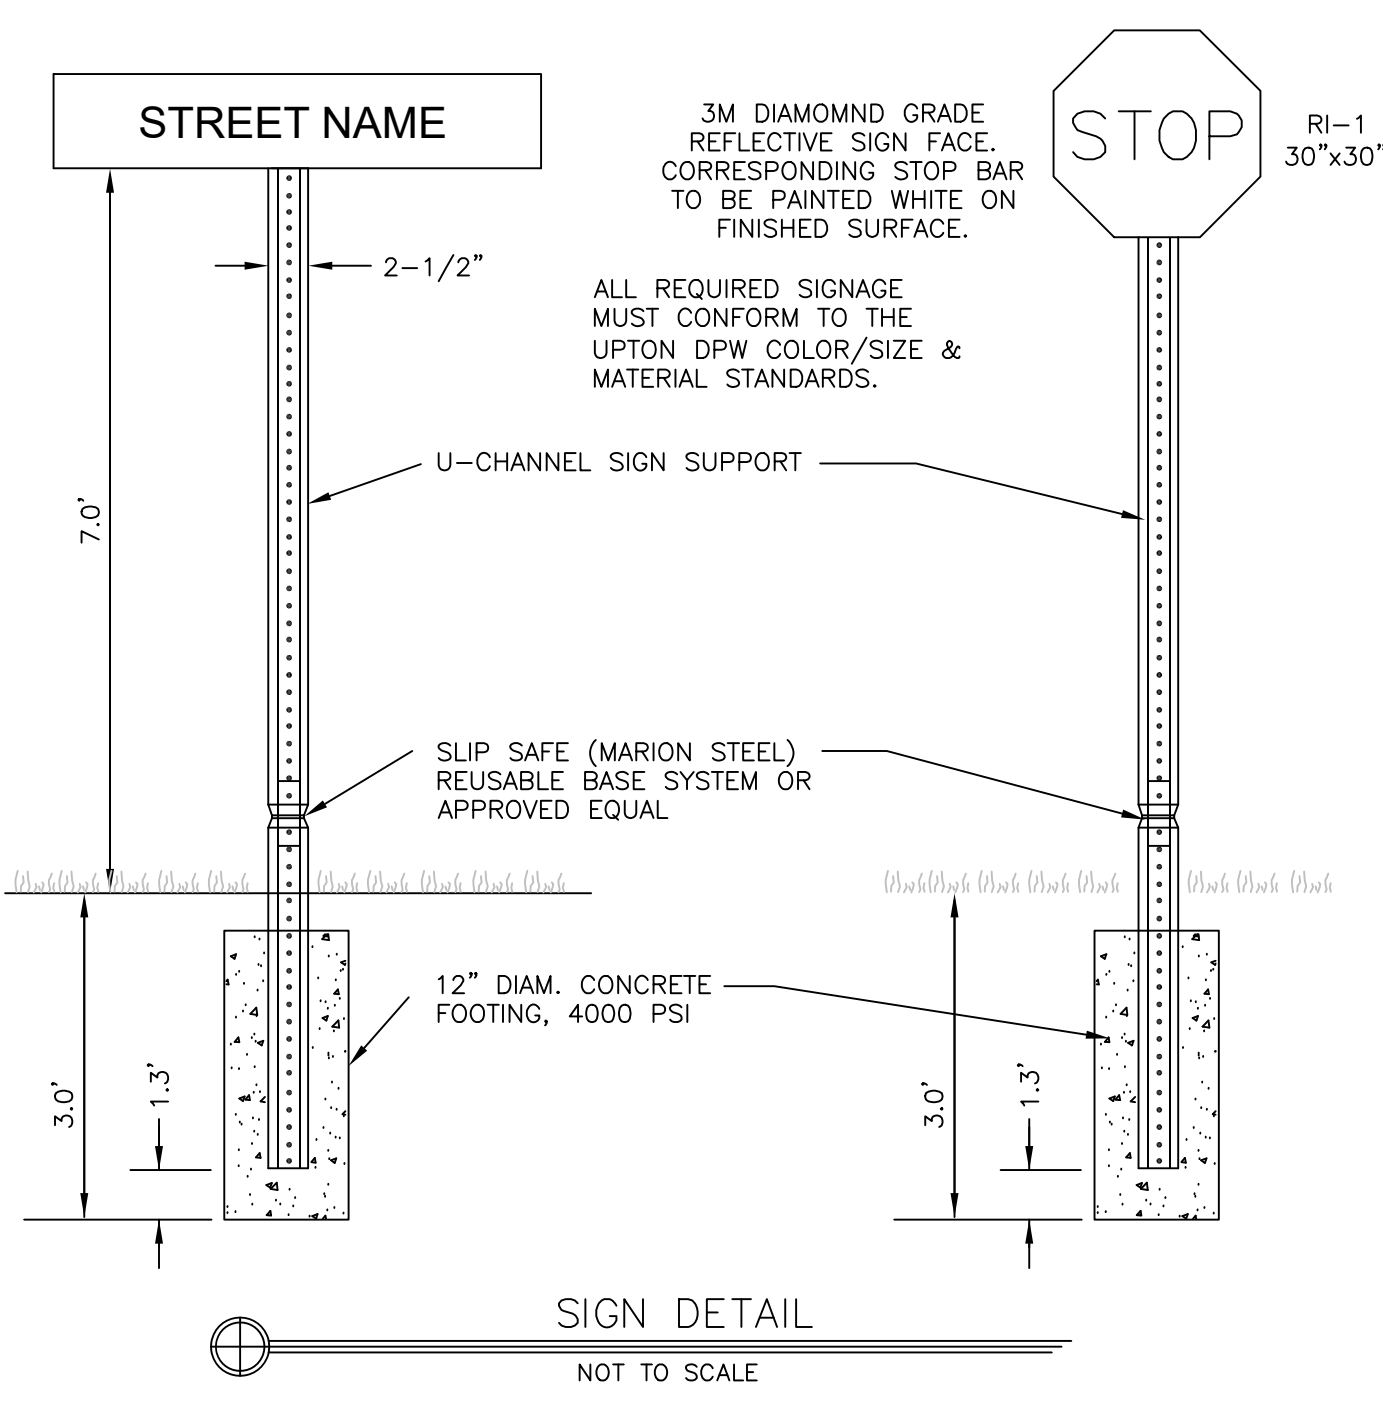






 
SCALE: 

DATE: February 14, 2025


REVISIONS

#	DATE	DESCRIPTION	INIT

JOB NO: 00454 SHEET: C-10

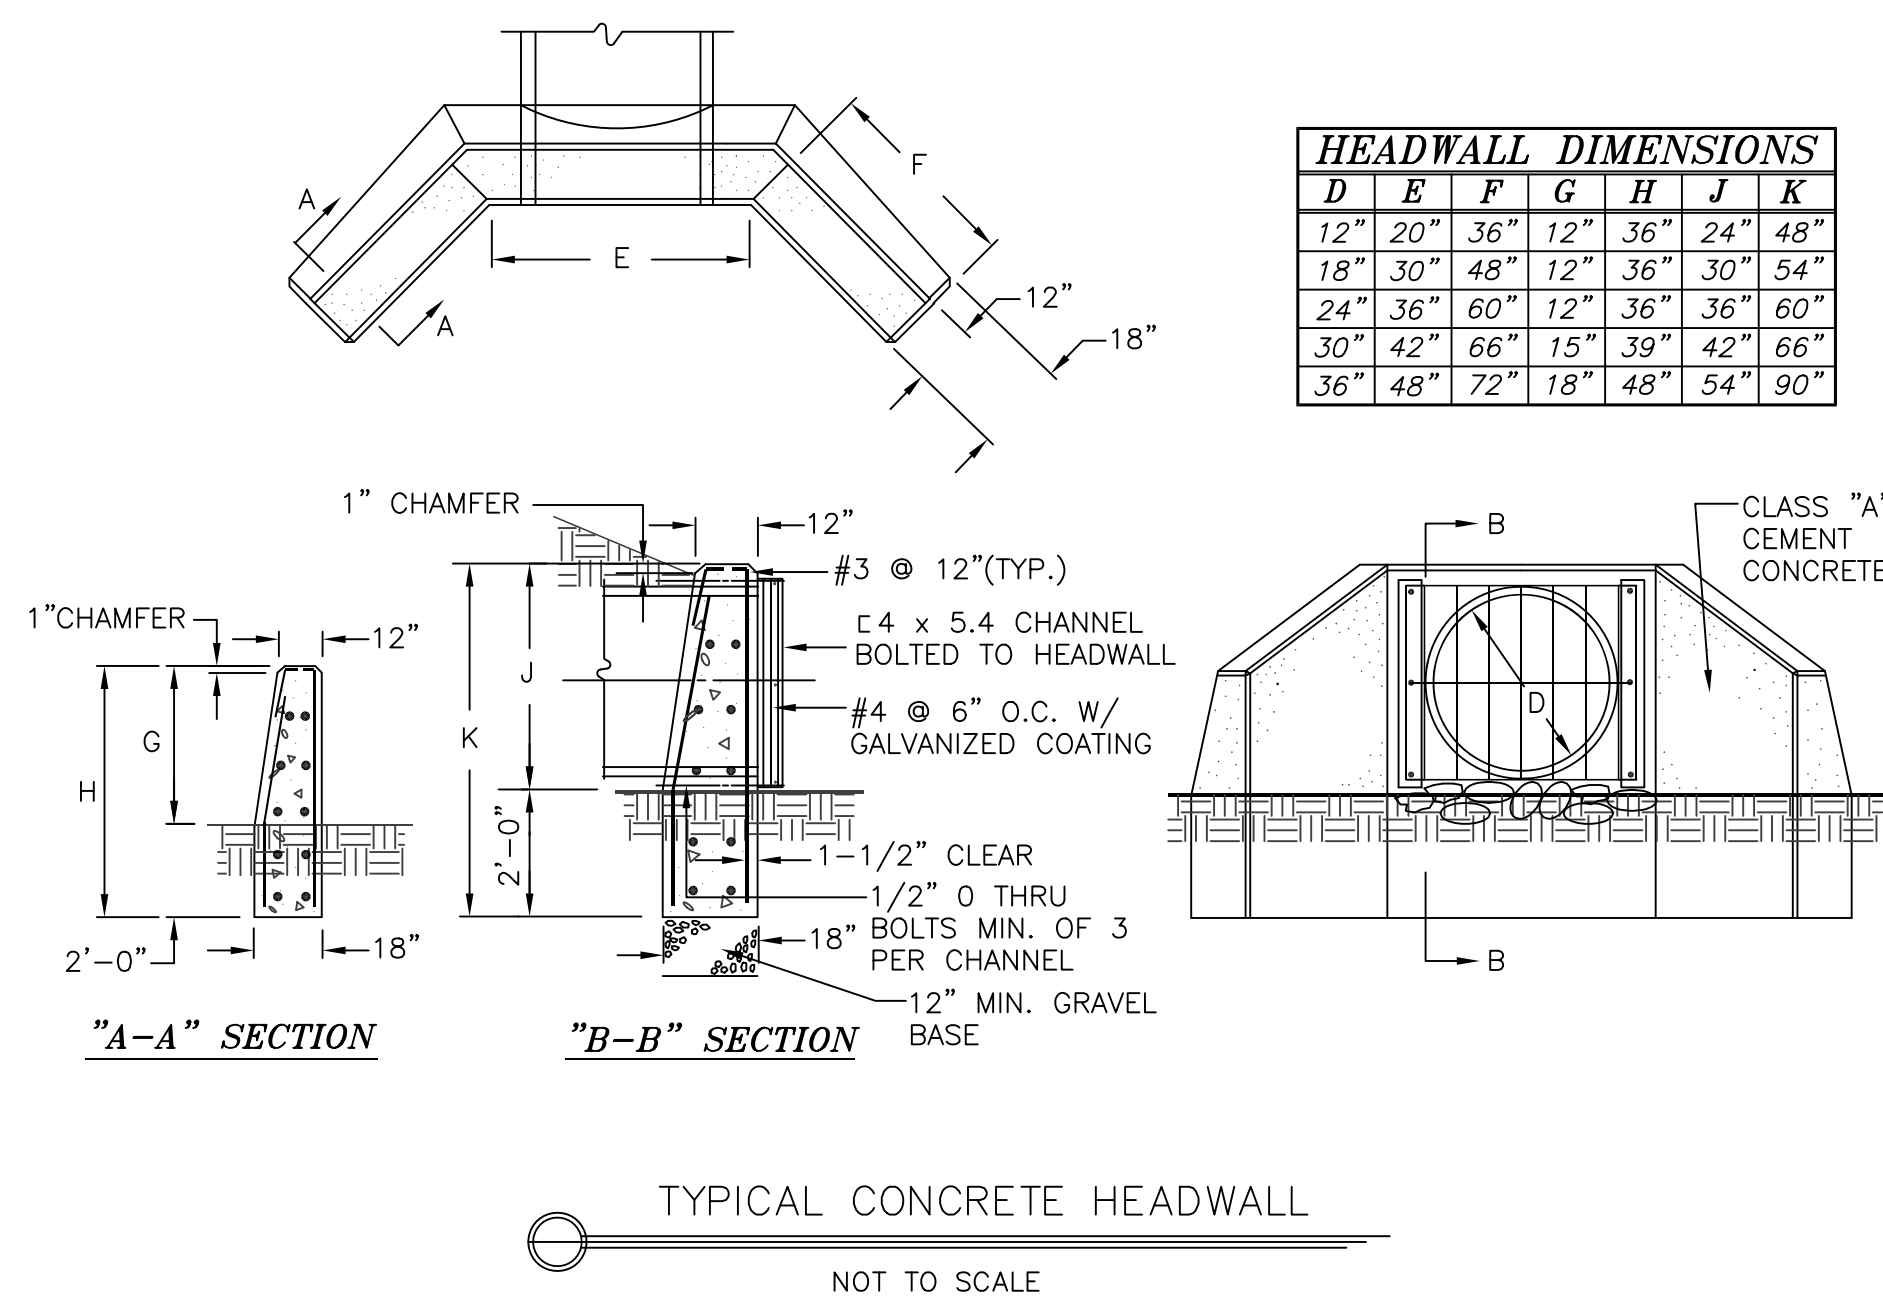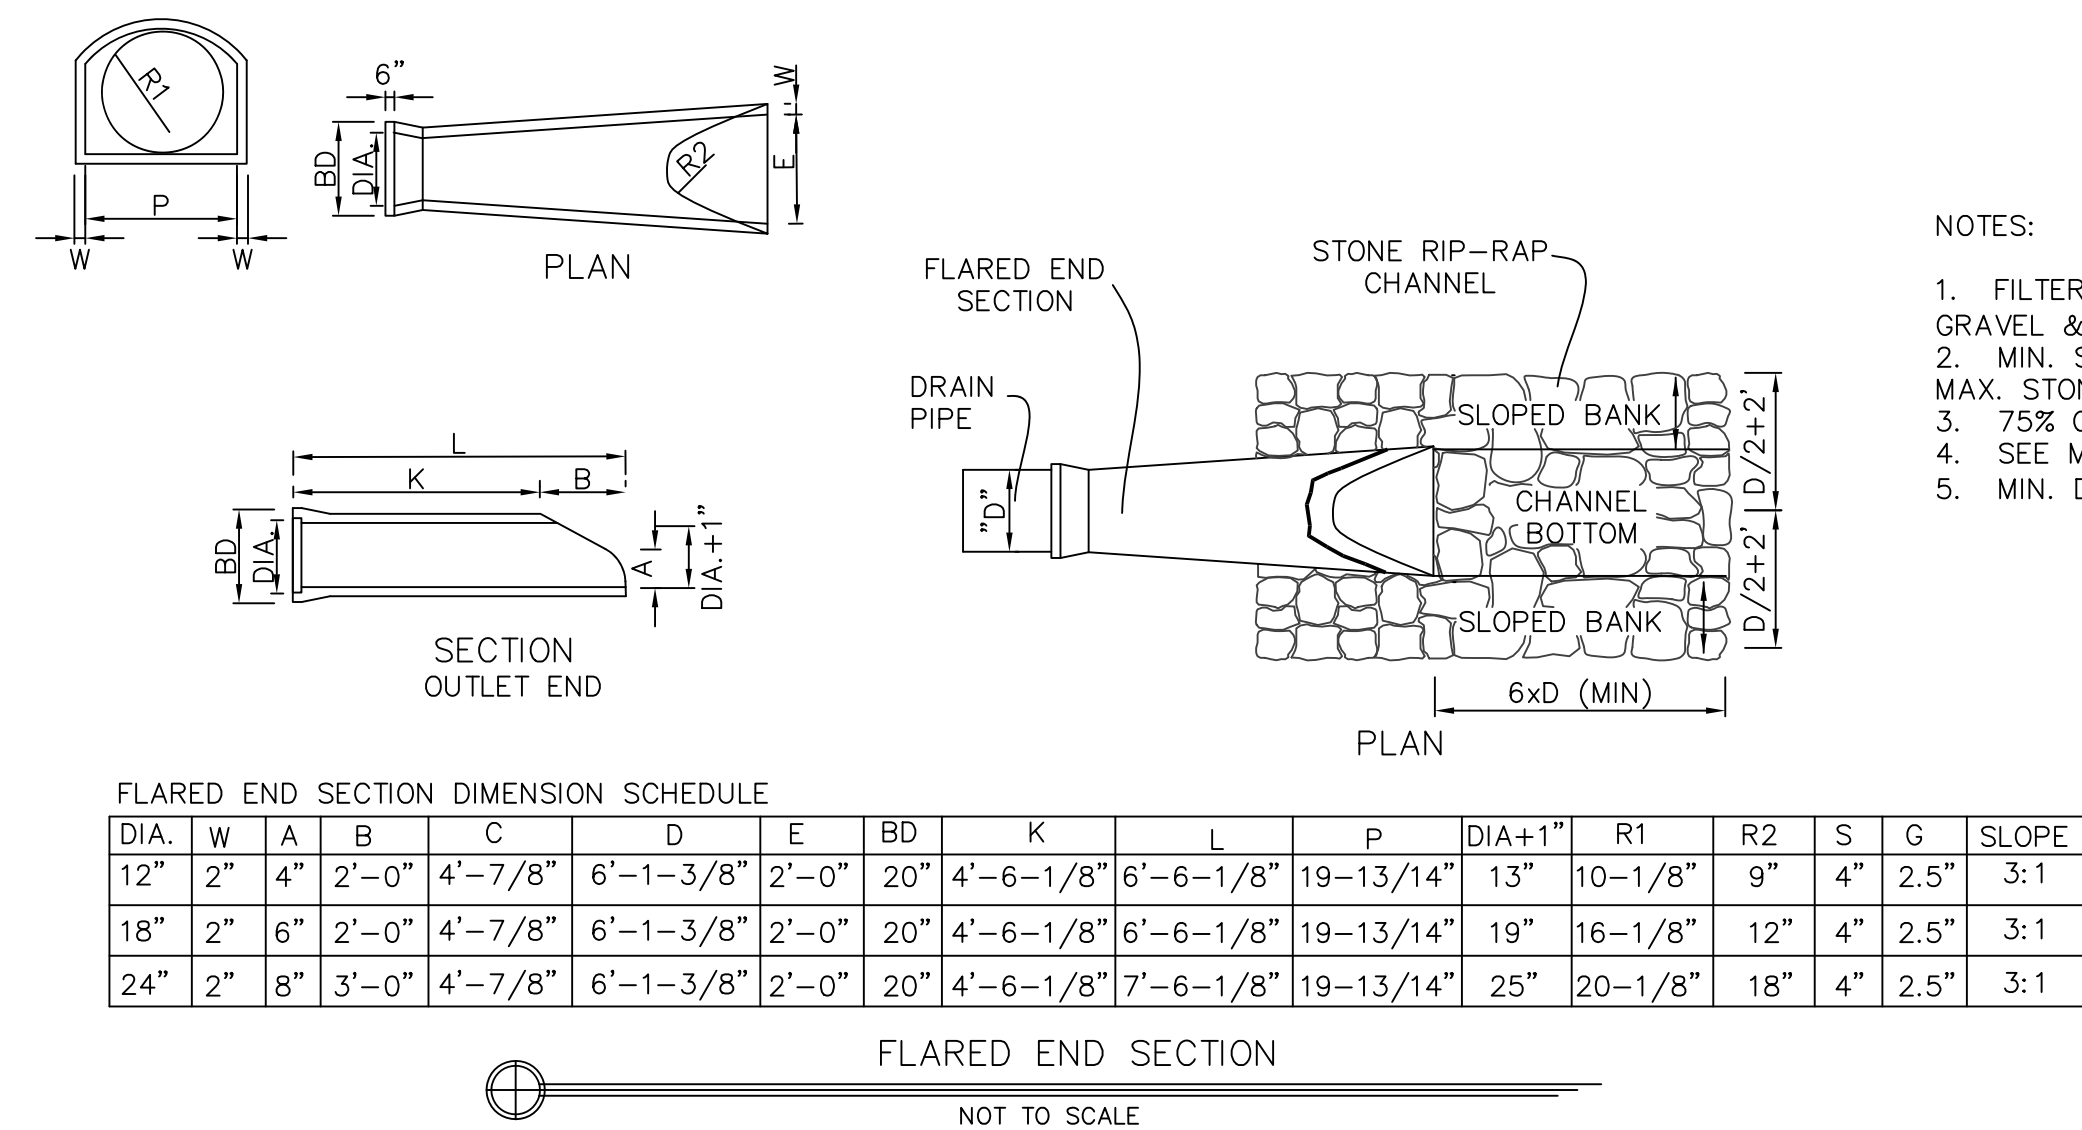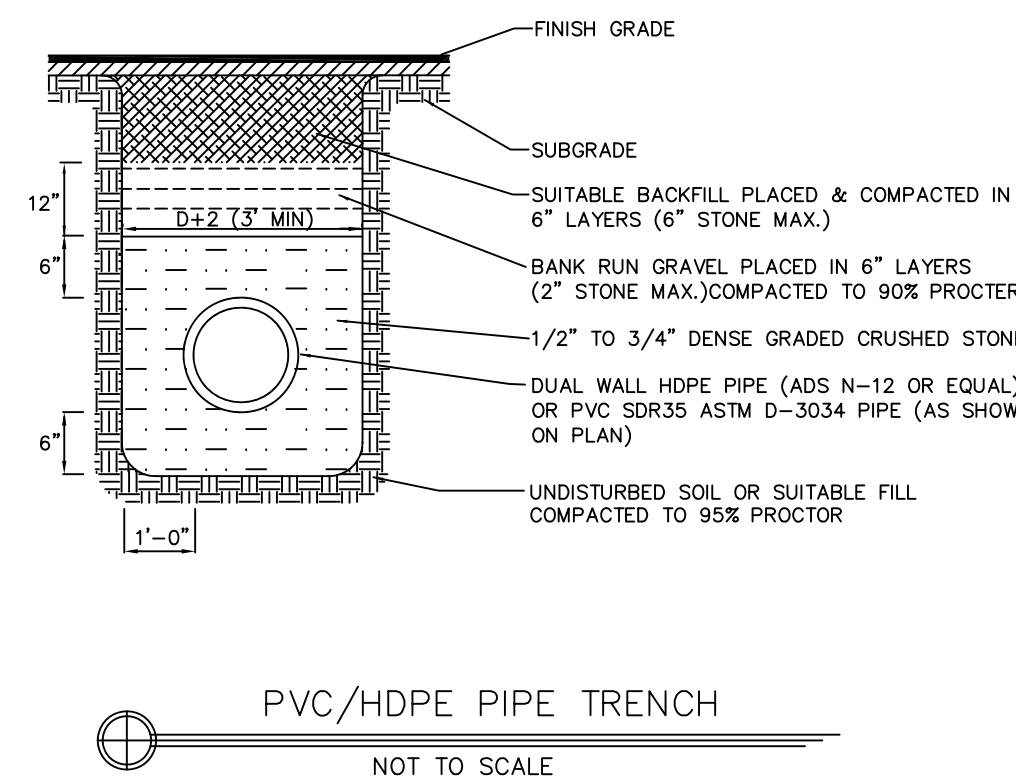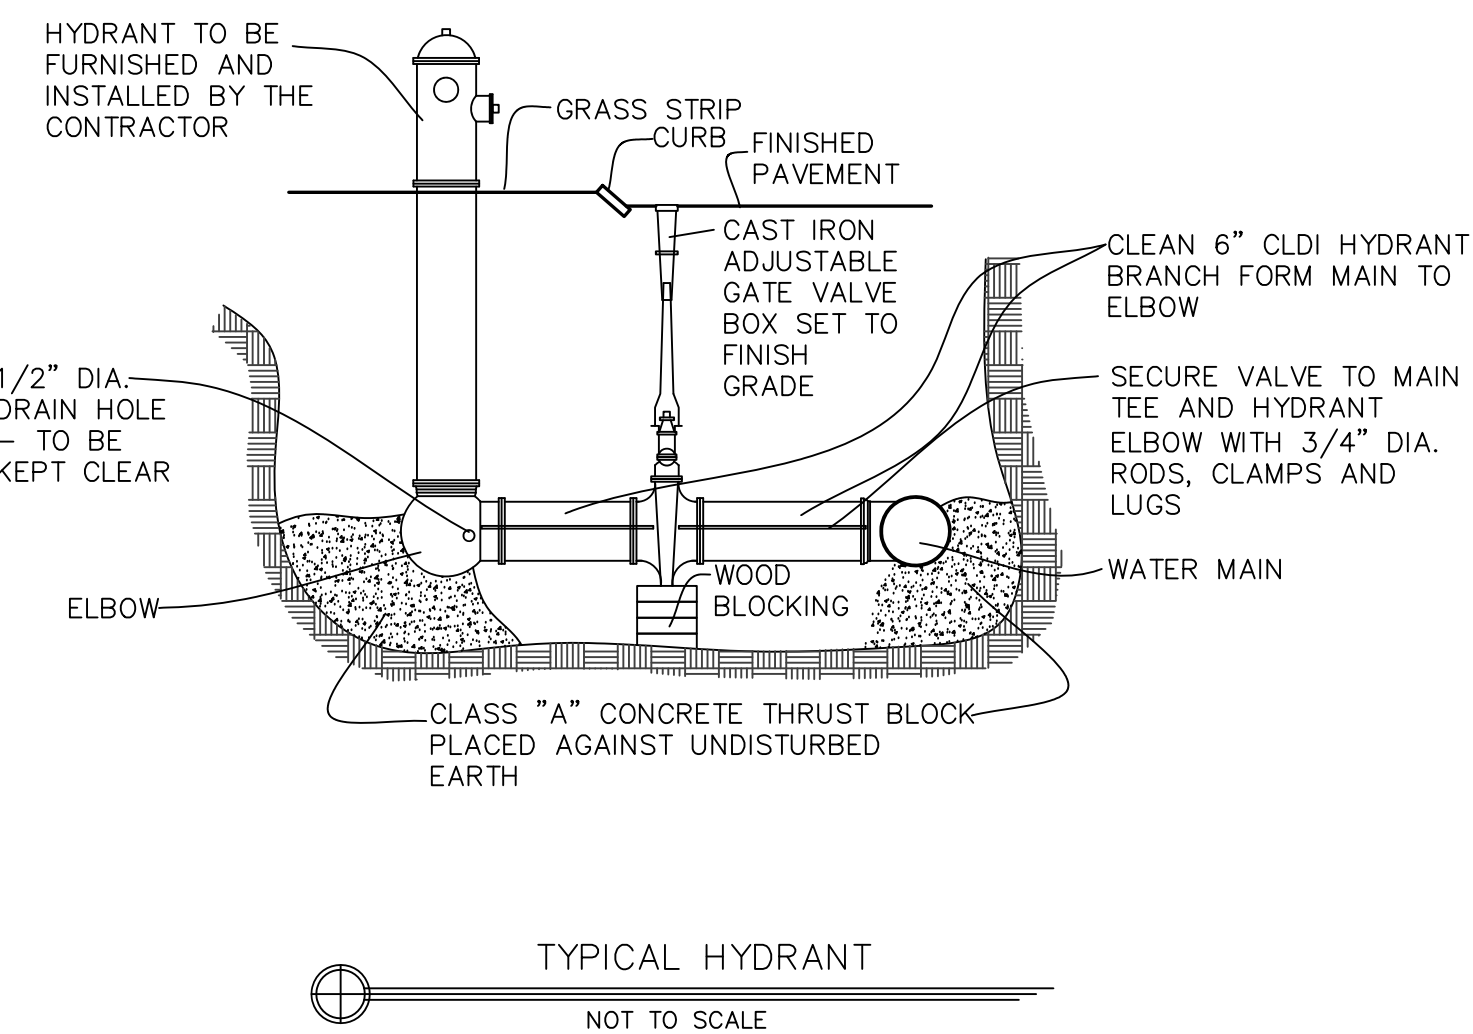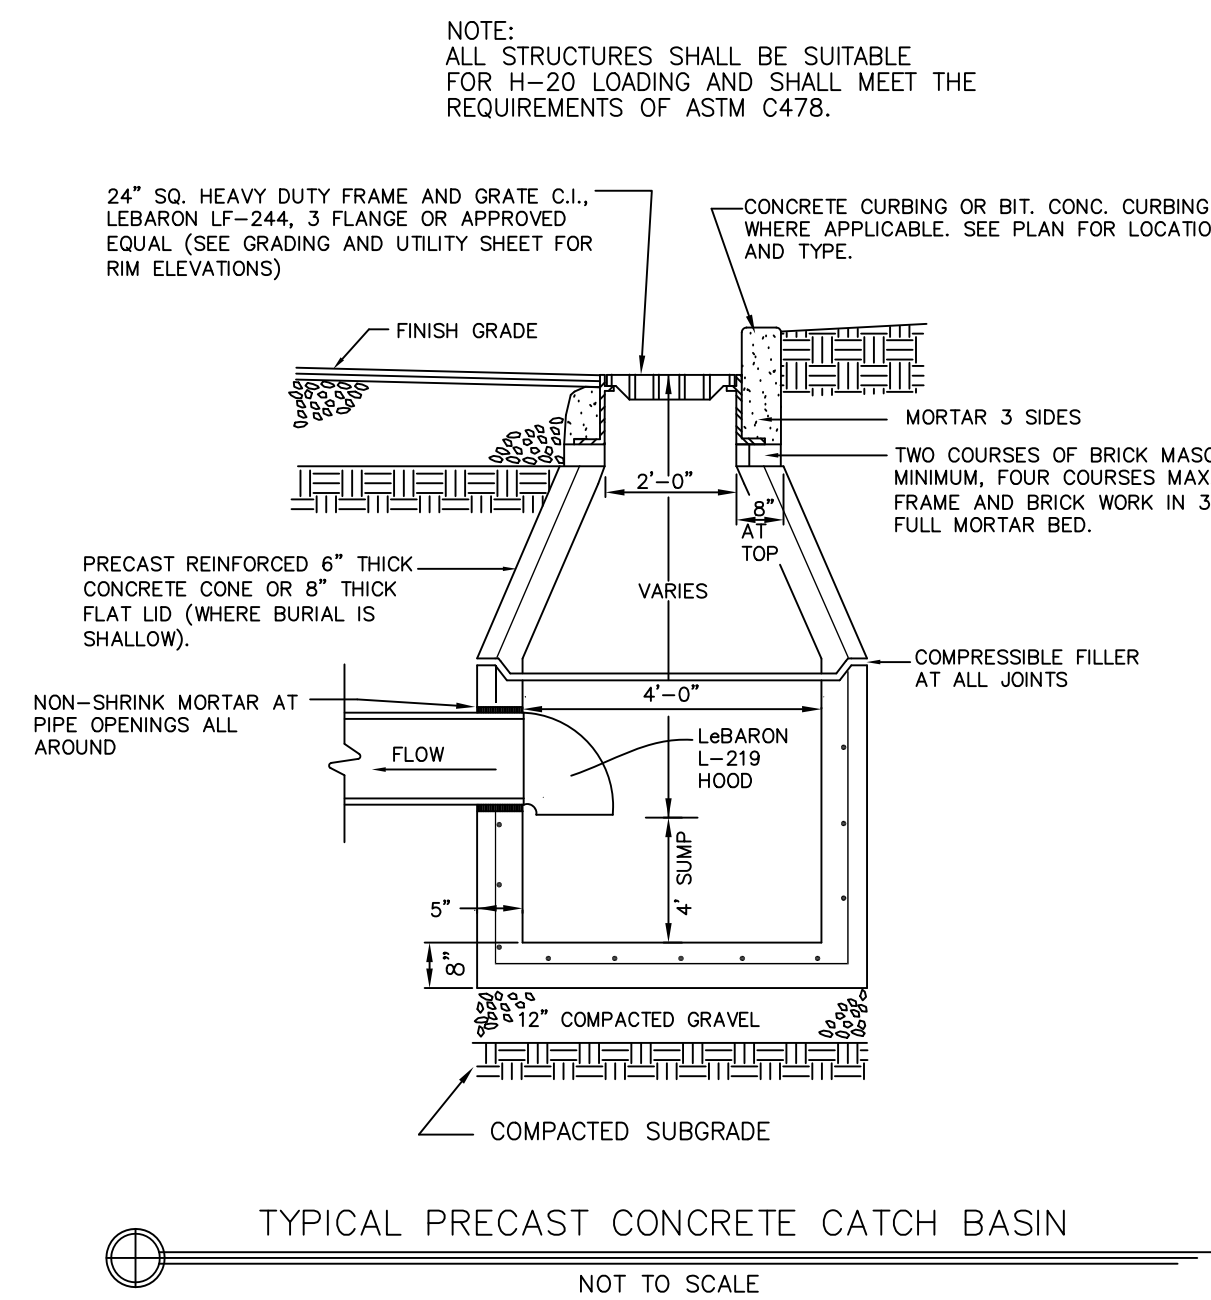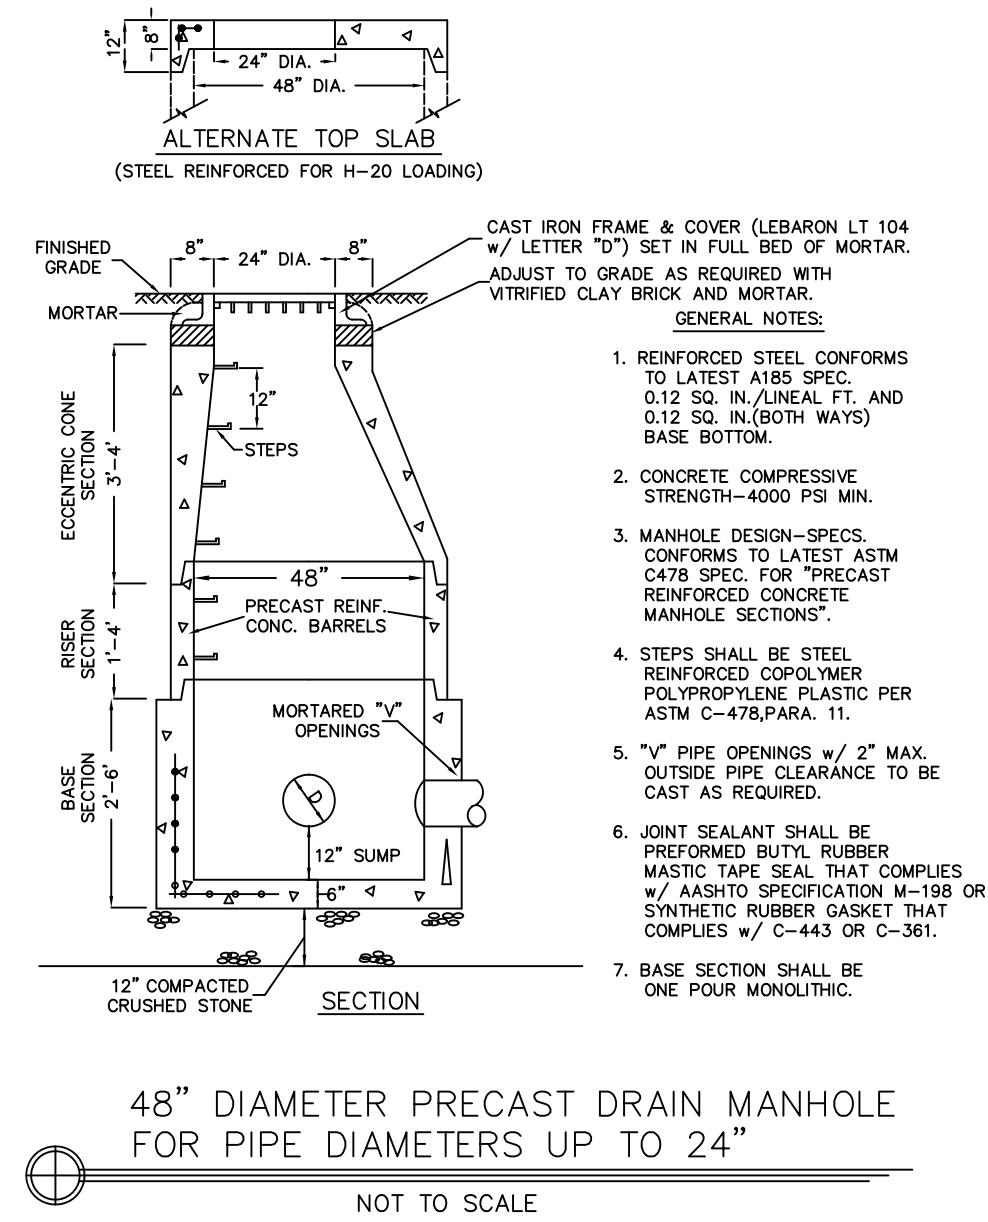

BASIN ELEVATION SCHEDULE		
	BASIN #1	BASIN #2
TOP OF BERM	288.50	306.00
RIP—RAP OVERFLOW SPILLWAY"	288.00	308.60
TOP OF GABION	282.50	305.50
BOTTOM OF FOREBAY/BASIN	281.00	304.00
E.S.H.G.W.	N/A	N/A

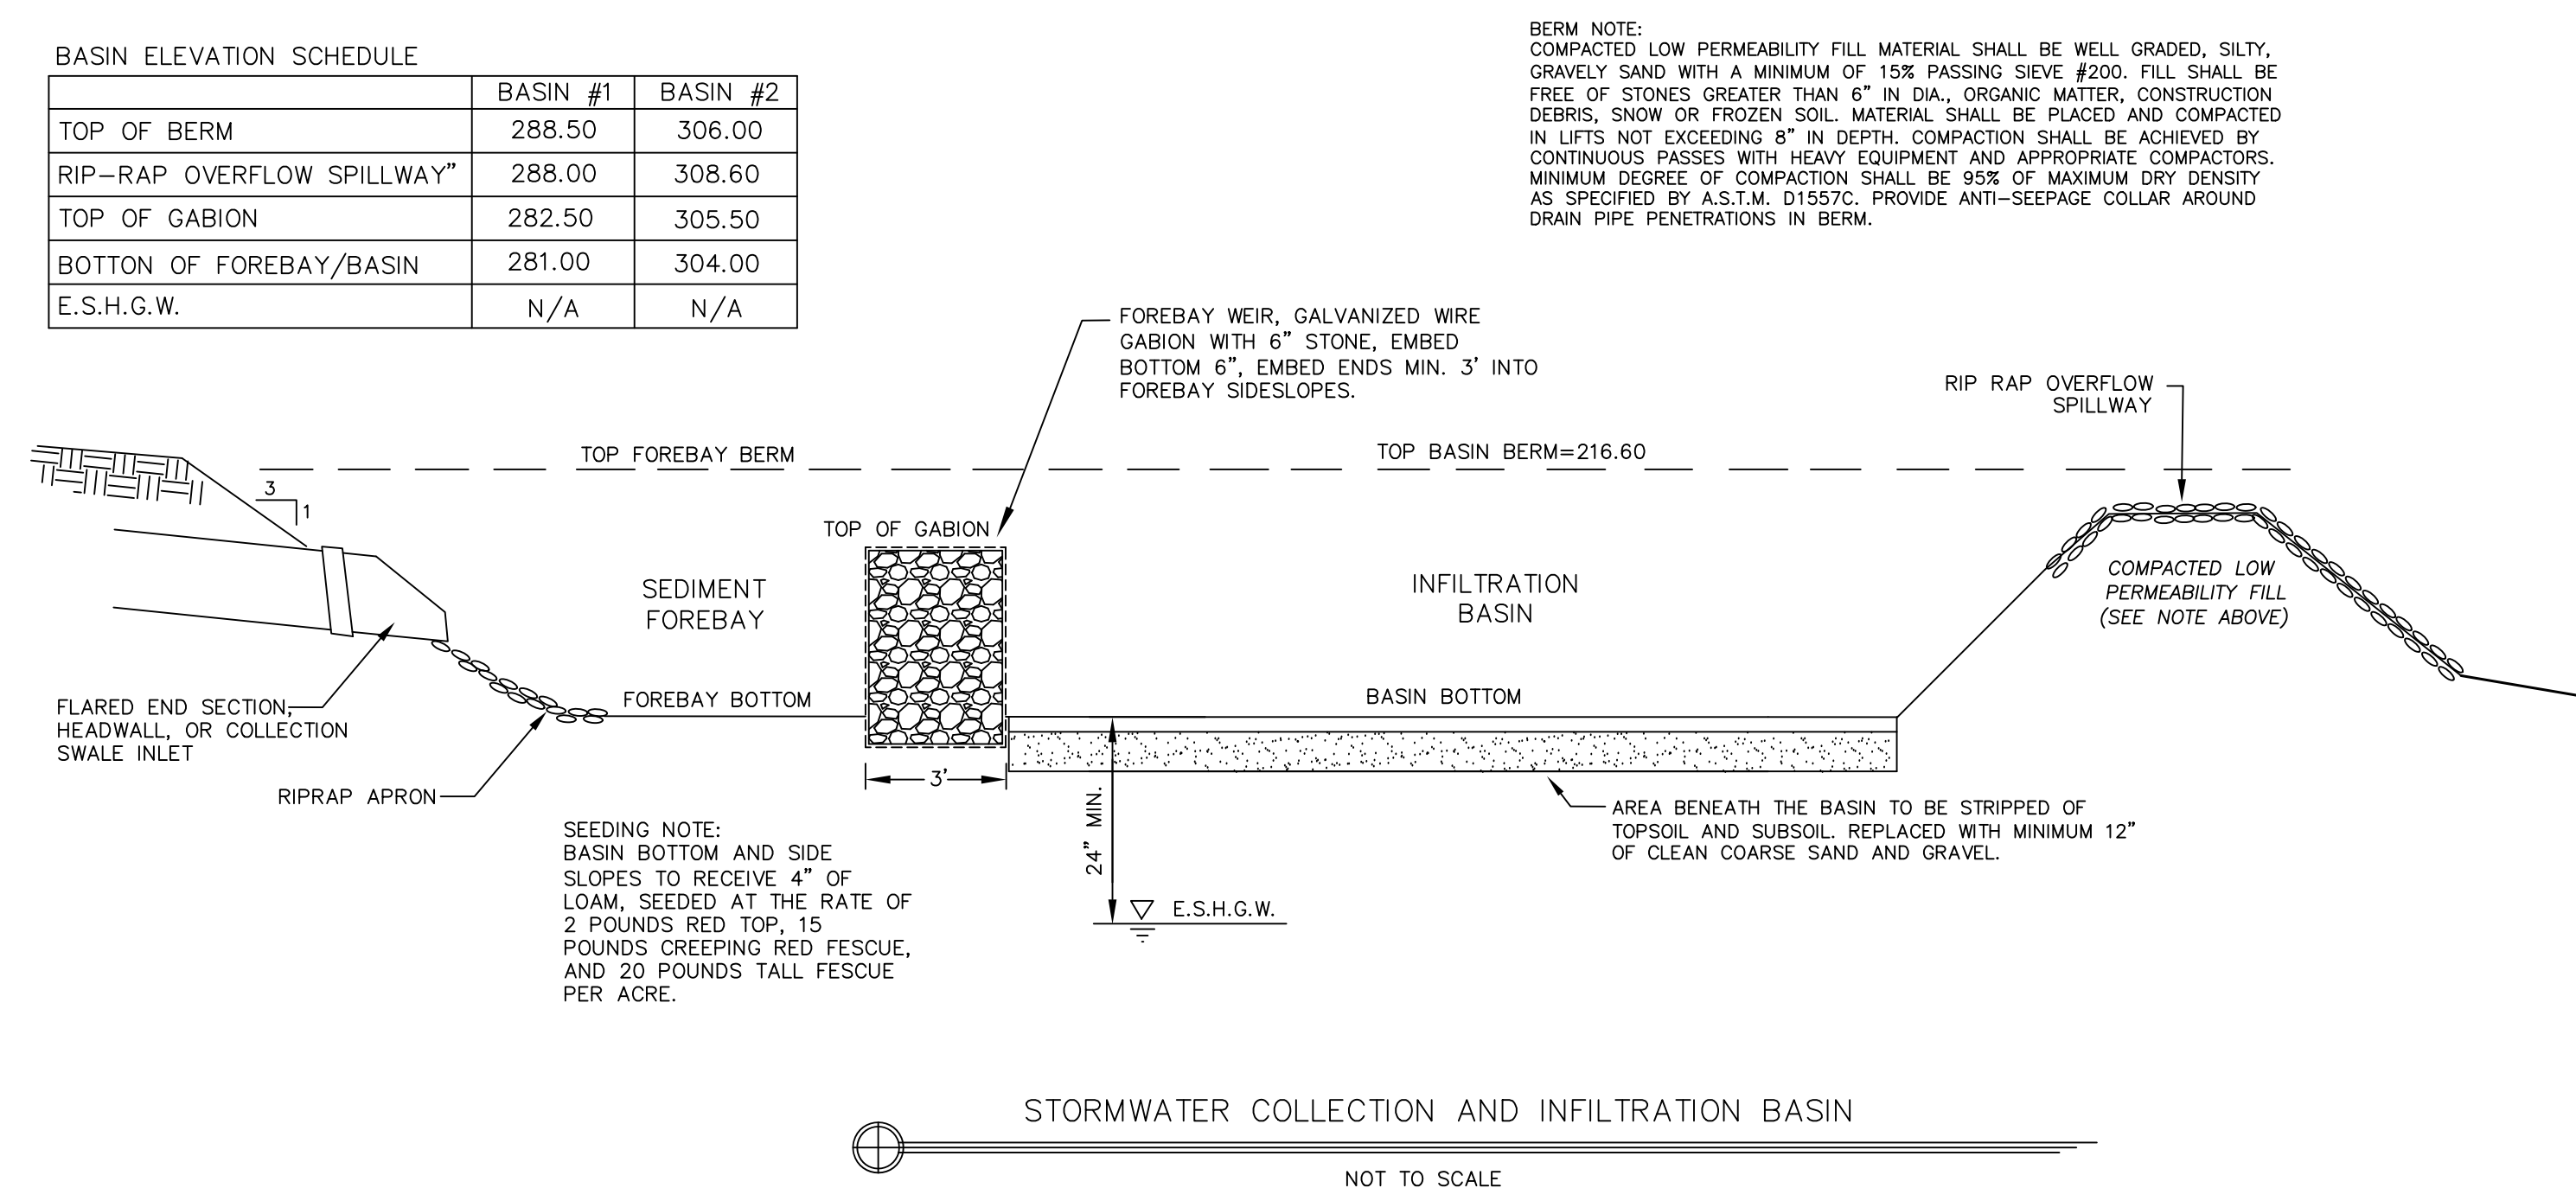

C-11