

KME PREDATOR 102 AERIALCAT FIRE TRUCK  
Overall Length 46.63m  
Overall Width 8.33m  
Overall Body Height 11.51m  
Min Body Ground Clearance 0.68m  
Track Width 7.30m  
Lock-to-lock time 6.0m  
Curb to Curb Turning Radius 42.00m

**BOHLER**

SITE CIVIL AND CONSULTING ENGINEERING  
PROGRAM MANAGEMENT  
LANDSCAPE ARCHITECTURE  
SUSTAINABLE DESIGN  
PERMITTING SERVICES  
TRANSPORTATION SERVICES

#### REVISIONS

REV	DATE	COMMENT	CHECKED BY
1	07/01/2025	SITE LAYOUT REVISIONS	CPB
2	08/22/2025	SITE LAYOUT REVISIONS	CPB
3	09/25/2025	PEER REVIEW COMMENTS	JAK



#### PERMIT SET

THIS DRAWING IS INTENDED FOR MUNICIPAL AND/OR AGENCY REVIEW AND APPROVAL. IT IS NOT INTENDED AS A CONSTRUCTION DOCUMENT UNLESS INDICATED OTHERWISE.

PROJECT No.: MAA240490-00-3A  
DRAWN BY: SBB  
CHECKED BY: CPB  
DATE: 02/05/2025  
CAD ID: P-CIVIL-PROP

PROJECT:

#### SITE DEVELOPMENT PLANS FOR

RTE 85  
REALTY CORP.

PROPOSED  
MIXED-USE DEVELOPMENT

MAP: 24 | LOTS: 7, 8 & 9  
190, 194 & 198 HARTFORD AVENUE  
NORFOLK COUNTY  
BELLINGHAM, MA

**BOHLER**

352 TURNPIKE ROAD, 3rd FLOOR  
SOUTHBOROUGH, MA 01772  
Phone: (508) 480-9900

[www.BohlerEngineering.com](http://www.BohlerEngineering.com)

SHEET TITLE:


#### FIRE TRUCK TURN EXHIBIT

SHEET NUMBER:

**EX-04**



REVISION 3 - 09/25/2025

THIS PLAN TO BE UTILIZED  
FOR SITE LAYOUT PURPOSES  
ONLY

 

P:\2024\MAA240490-00\CAD\DRAWINGS\PLAN SET\CIVIL SITE PLANS\PROP-CIVIL-PROP-MAA240490-00-3A-LAYOUT-EX-04.FIR



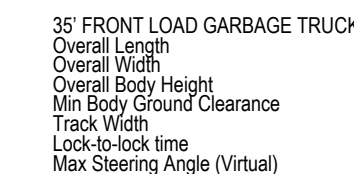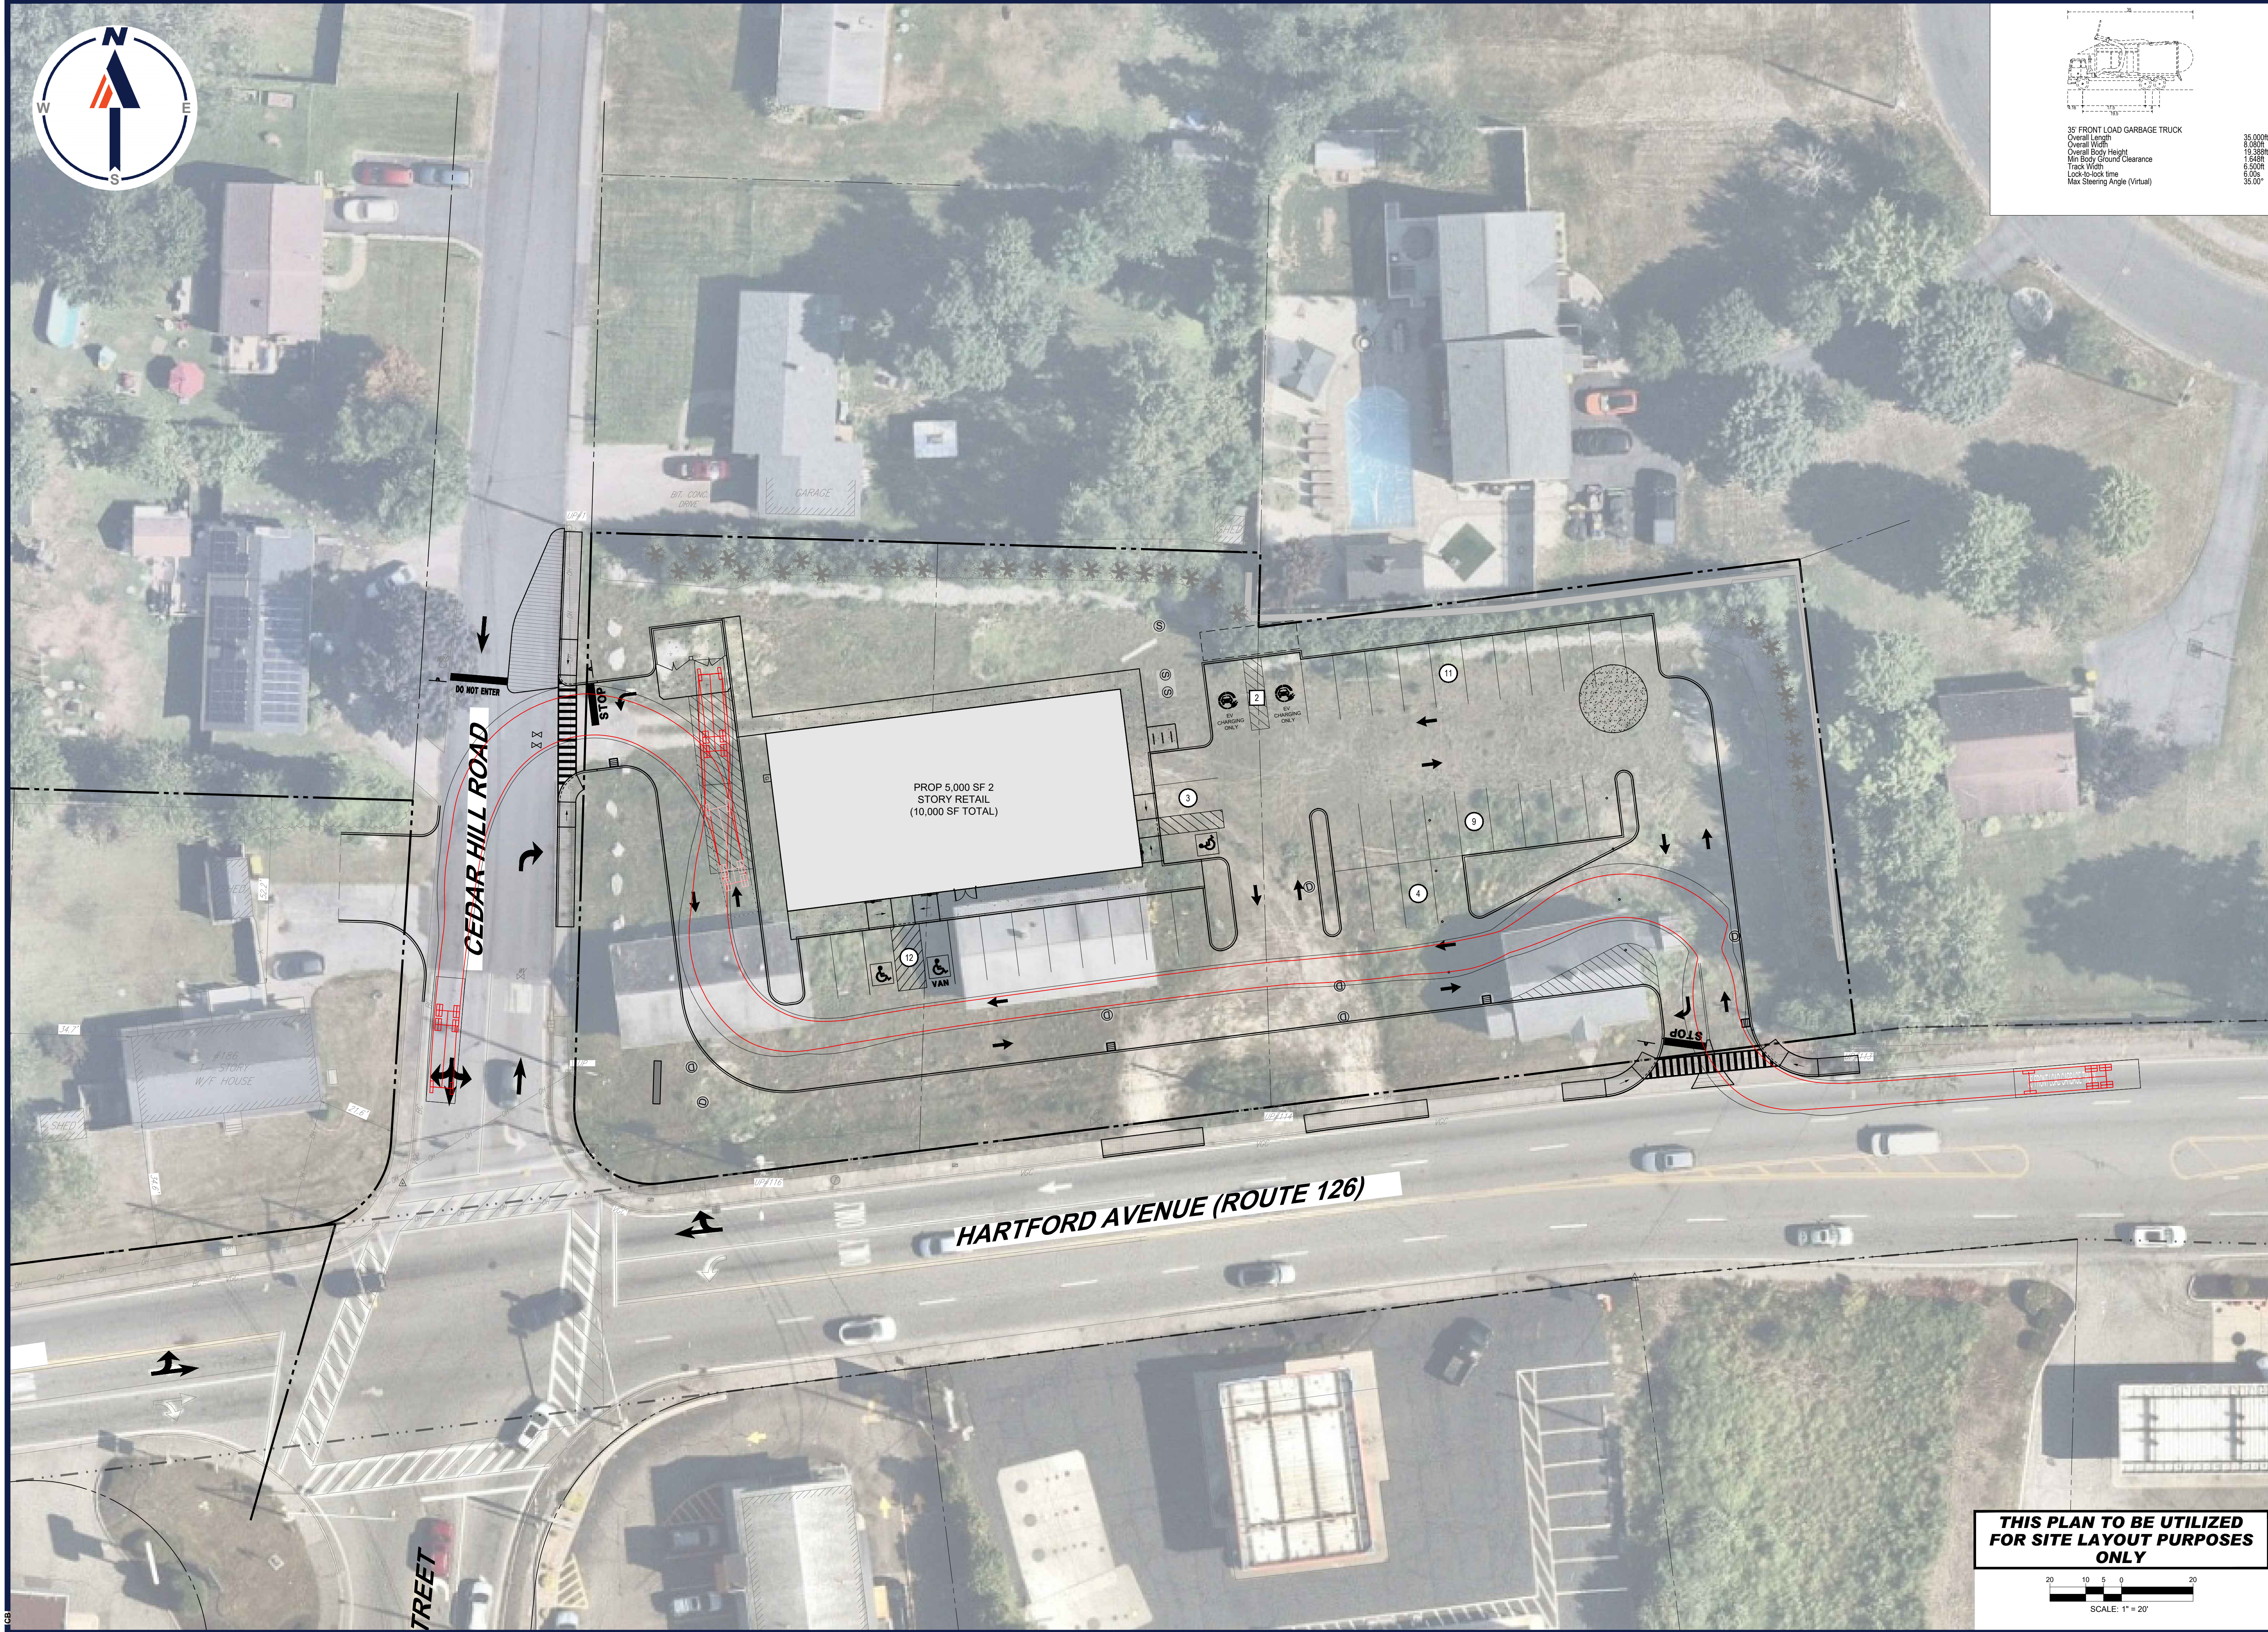

35' FRONT LOAD GARBAGE TRUCK  
Overall Length  
Overall Width  
Overall Body Height  
Min Body Ground Clearance  
Track Width  
Lock-to-lock time  
Max Steering Angle (Virtual)

35.1  
8.00  
19.3  
1.64  
6.50  
6.00  
35.1

**LAND SURVEYING**  
**PROGRAM MANAGEMENT**  
**LANDSCAPE ARCHITECTURE**  
**SUSTAINABLE DESIGN**  
**PERMITTING SERVICES**  
**TRANSPORTATION SERVICES**

## REVISIONS

[illegible]

**ALWAYS CALL 811**  
It's fast. It's free. It's the law.

## PERMIT SET

THIS DRAWING IS INTENDED FOR MUNICIPAL AND/OR AGENCY  
REVIEW AND APPROVAL. IT IS NOT INTENDED AS A CONSTRUCTION  
DOCUMENT UNLESS INDICATED OTHERWISE.

PROJECT No.:	MAA240490.00-
DRAWN BY:	SI
CHECKED BY:	CI
DATE:	02/05/20
CAD I.D.:	P-CIVL-PRC

### PROJECT:

## SITE DEVELOPMENT PLANS

**RTE 85  
REALTY CORP.**

**PROPOSED  
MIXED-USE DEVELOPMENT**

**MAP: 24 | LOTS: 7, 8 & 9**  
**190, 194 & 198 HARTFORD AVENUE**  
**NORFOLK COUNTY**  
**BELLINGHAM, MA**

BOHLER //

**352 TURNPIKE ROAD, 3rd FLOOR  
SOUTHBOROUGH, MA 01772**  
Phone: (508) 480-9900

[www.BohlerEngineering.com](http://www.BohlerEngineering.com)

**SHEET TITLE:**


**GARBAGE  
TRUCK TURN  
EXHIBIT**

SHEET NUMBER


# EX-05

REVISION 3 - 09/25/2025

**THIS PLAN TO BE UTILIZED  
FOR SITE LAYOUT PURPOSES  
ONLY**

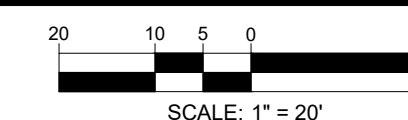



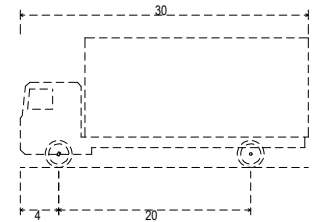

SU-30 - Single Unit Truck  
Overall Length  
Overall Width  
Overall Body Height  
Min Body Ground Clearance  
Track Width  
Lock-to-lock time  
Max Steering Angle (Virtual)

30.000ft  
8.000ft  
13.500ft  
1.350ft  
8.000ft  
5.00s  
31.80°

**BOHLER**  
SITE CIVIL AND CONSULTING ENGINEERING  
PROGRAM MANAGEMENT  
LANDSCAPE ARCHITECTURE  
SUSTAINABLE DESIGN  
PERMITTING SERVICES  
TRANSPORTATION SERVICES

REVISIONS

REV	DATE	COMMENT	CHECKED BY
1	07/01/2025	SITE LAYOUT REVISIONS	CPB
2	08/22/2025	SITE LAYOUT REVISIONS	CPB
3	09/25/2025	PEER REVIEW COMMENTS	JAK



PERMIT SET

THIS DRAWING IS INTENDED FOR MUNICIPAL AND/OR AGENCY REVIEW AND APPROVAL. IT IS NOT INTENDED AS A CONSTRUCTION DOCUMENT UNLESS INDICATED OTHERWISE.

PROJECT No.: MAA240490-00-3A  
DRAWN BY: SBB  
CHECKED BY: CPB  
DATE: 02/05/2025  
CAD ID: P-CIVL-PROP

PROJECT:

**SITE DEVELOPMENT PLANS**  
FOR

RTE 85  
REALTY CORP.

PROPOSED  
MIXED-USE DEVELOPMENT

MAP: 24 | LOTS: 7, 8 & 9  
190, 194 & 198 HARTFORD AVENUE  
NORFOLK COUNTY  
BELLINGHAM, MA

**BOHLER**

352 TURNPIKE ROAD, 3rd FLOOR  
SOUTHBOROUGH, MA 01772  
Phone: (508) 480-9900

[www.BohlerEngineering.com](http://www.BohlerEngineering.com)

SHEET TITLE:

**SU-30  
DELIVERY  
TRUCK TURN  
EXHIBIT**

SHEET NUMBER:

**EX-06**

REVISION 3 - 09/25/2025

THIS PLAN TO BE UTILIZED  
FOR SITE LAYOUT PURPOSES  
ONLY

SCALE: 1" = 20'

P:\024\MAA240490-00\CADD\DRAWINGS\PLAN SET\BOHLER\00-3A\...LAYOUT\EX-06 SU-30