



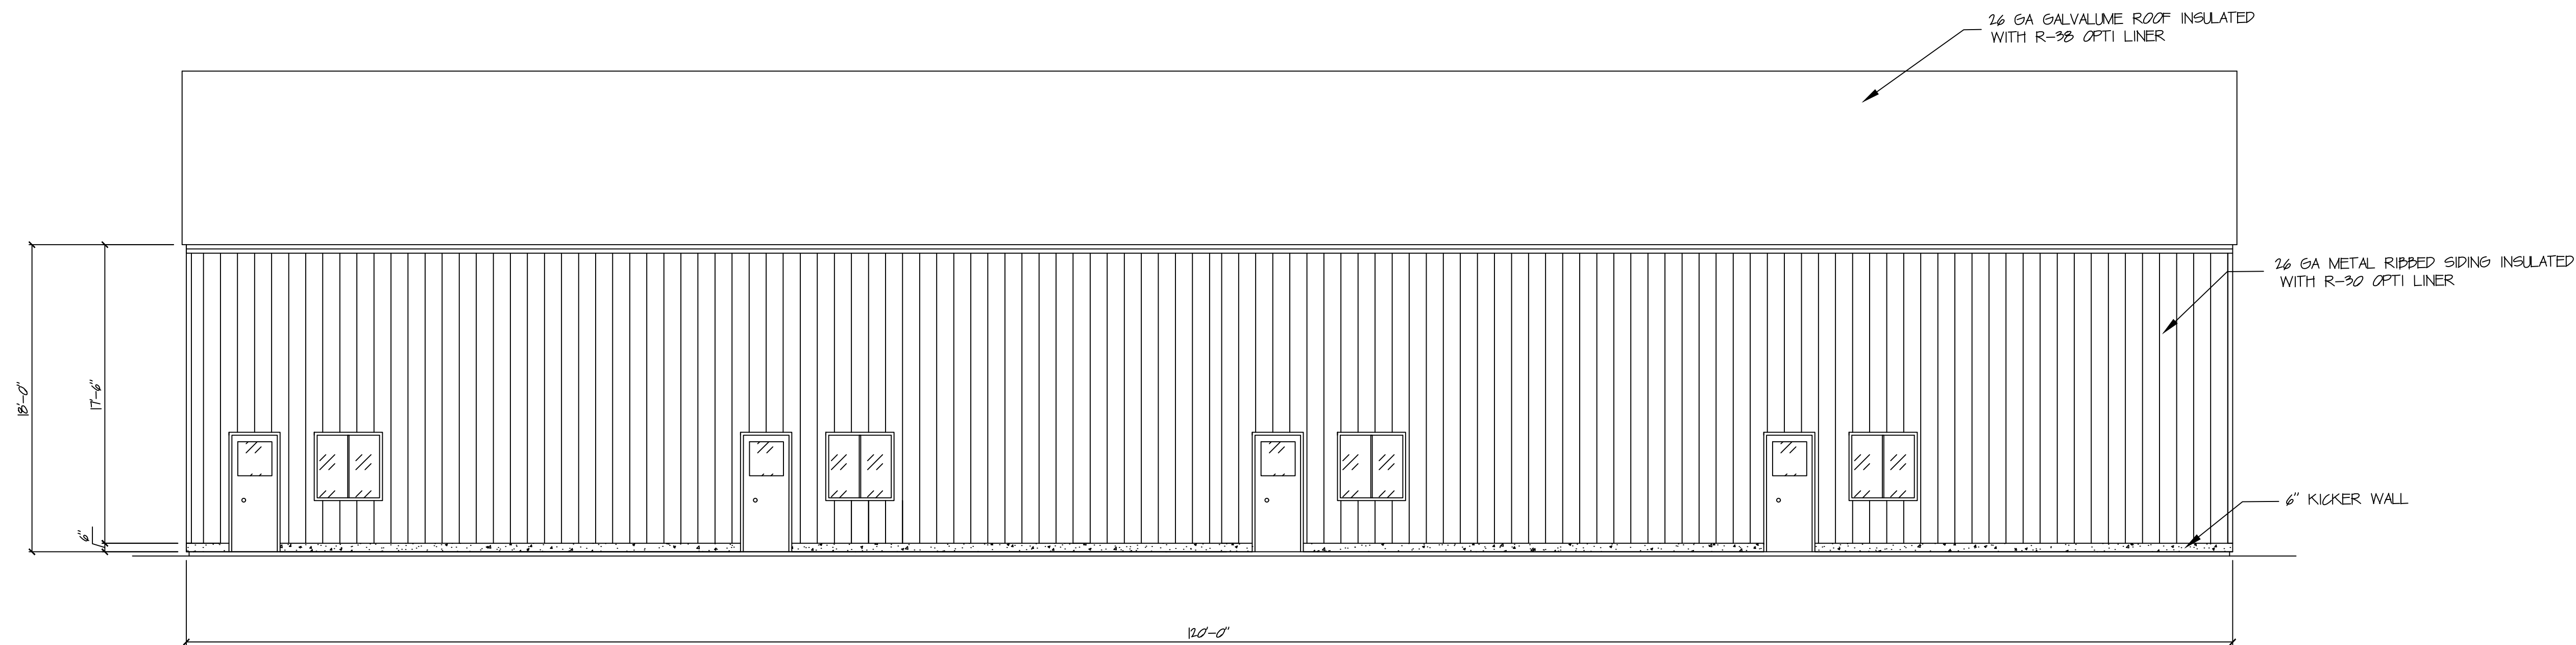


FRONT ELEVATION

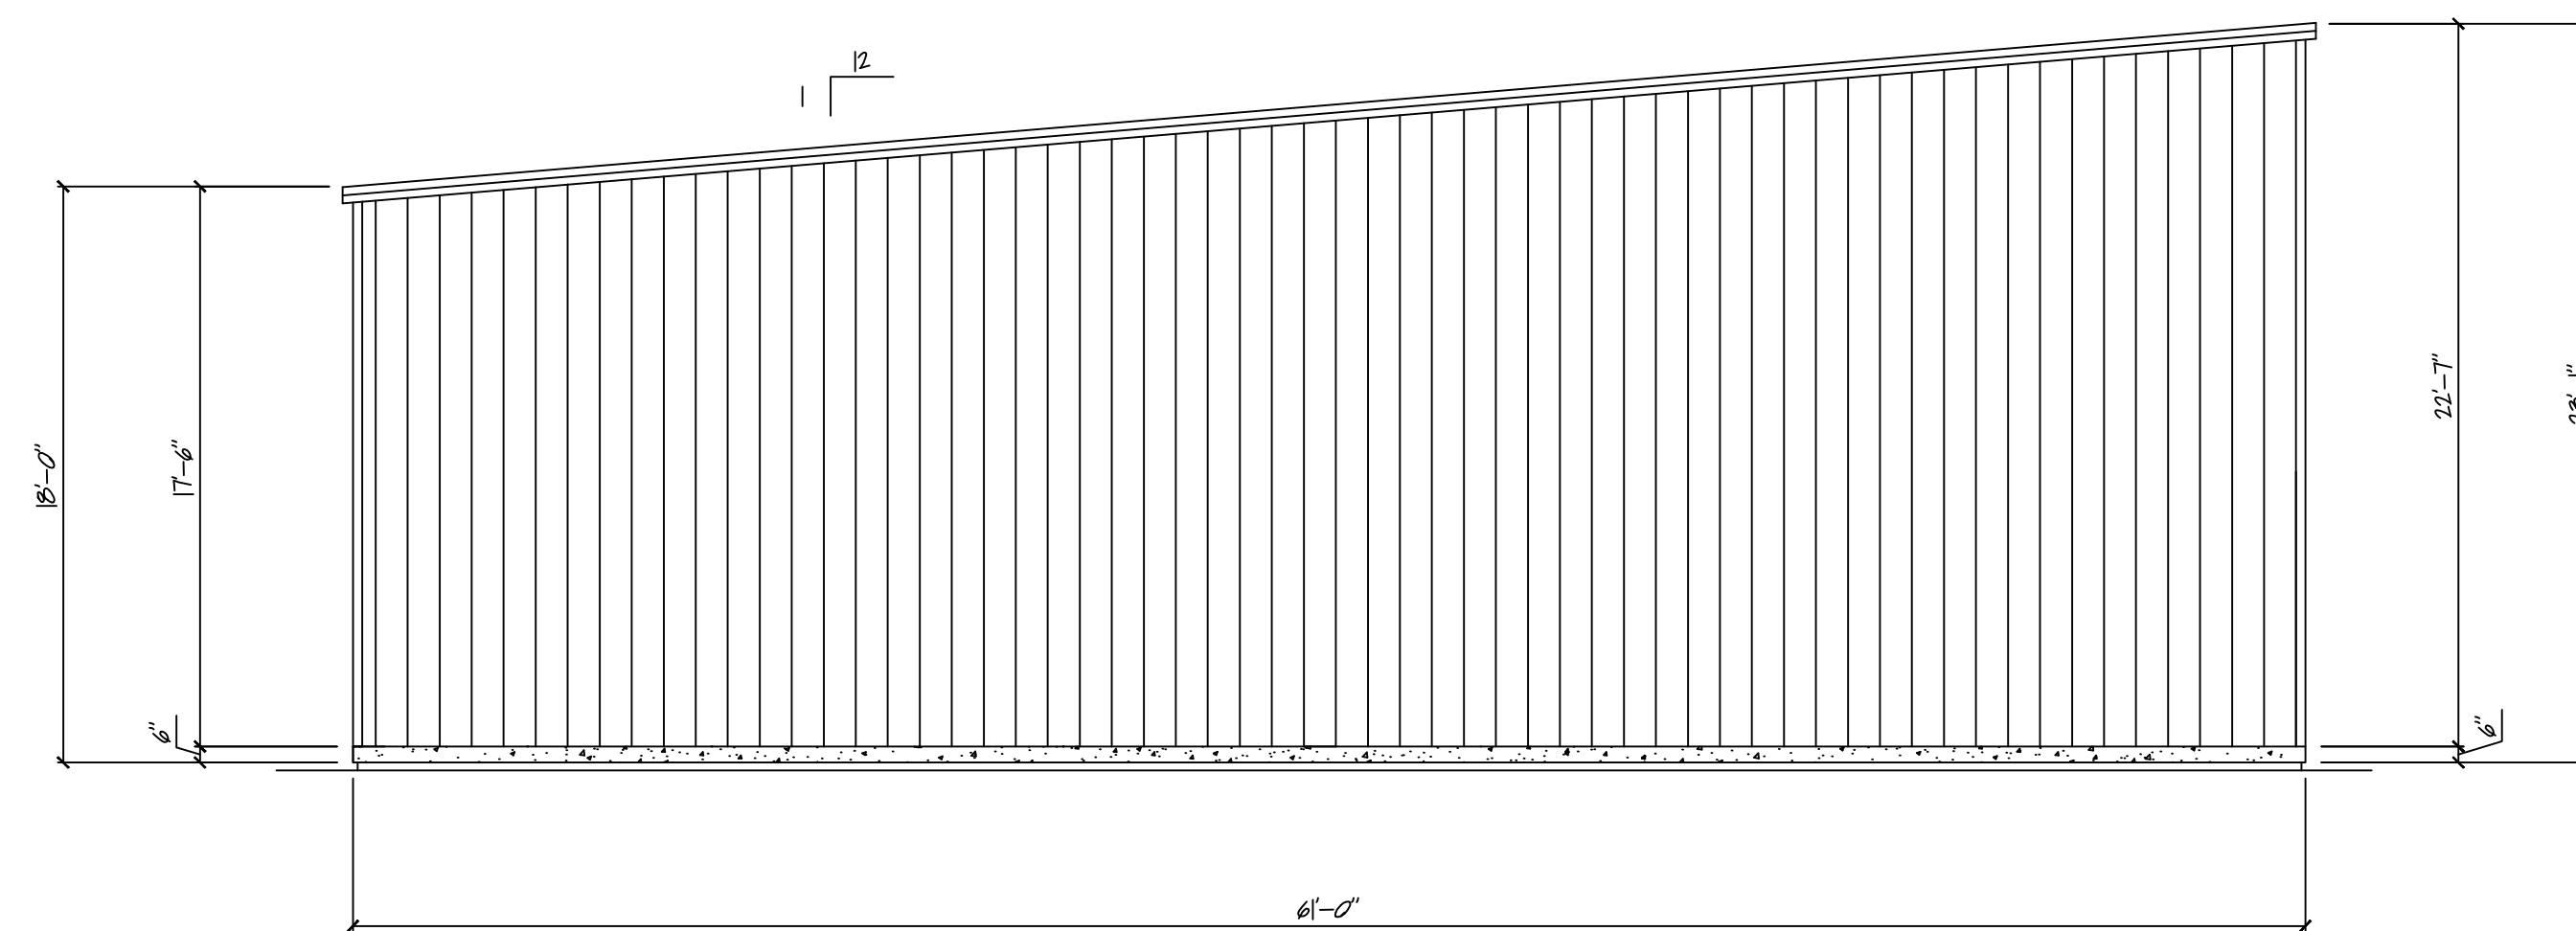

LEFT ELEVATION



RIGHT ELEVATION

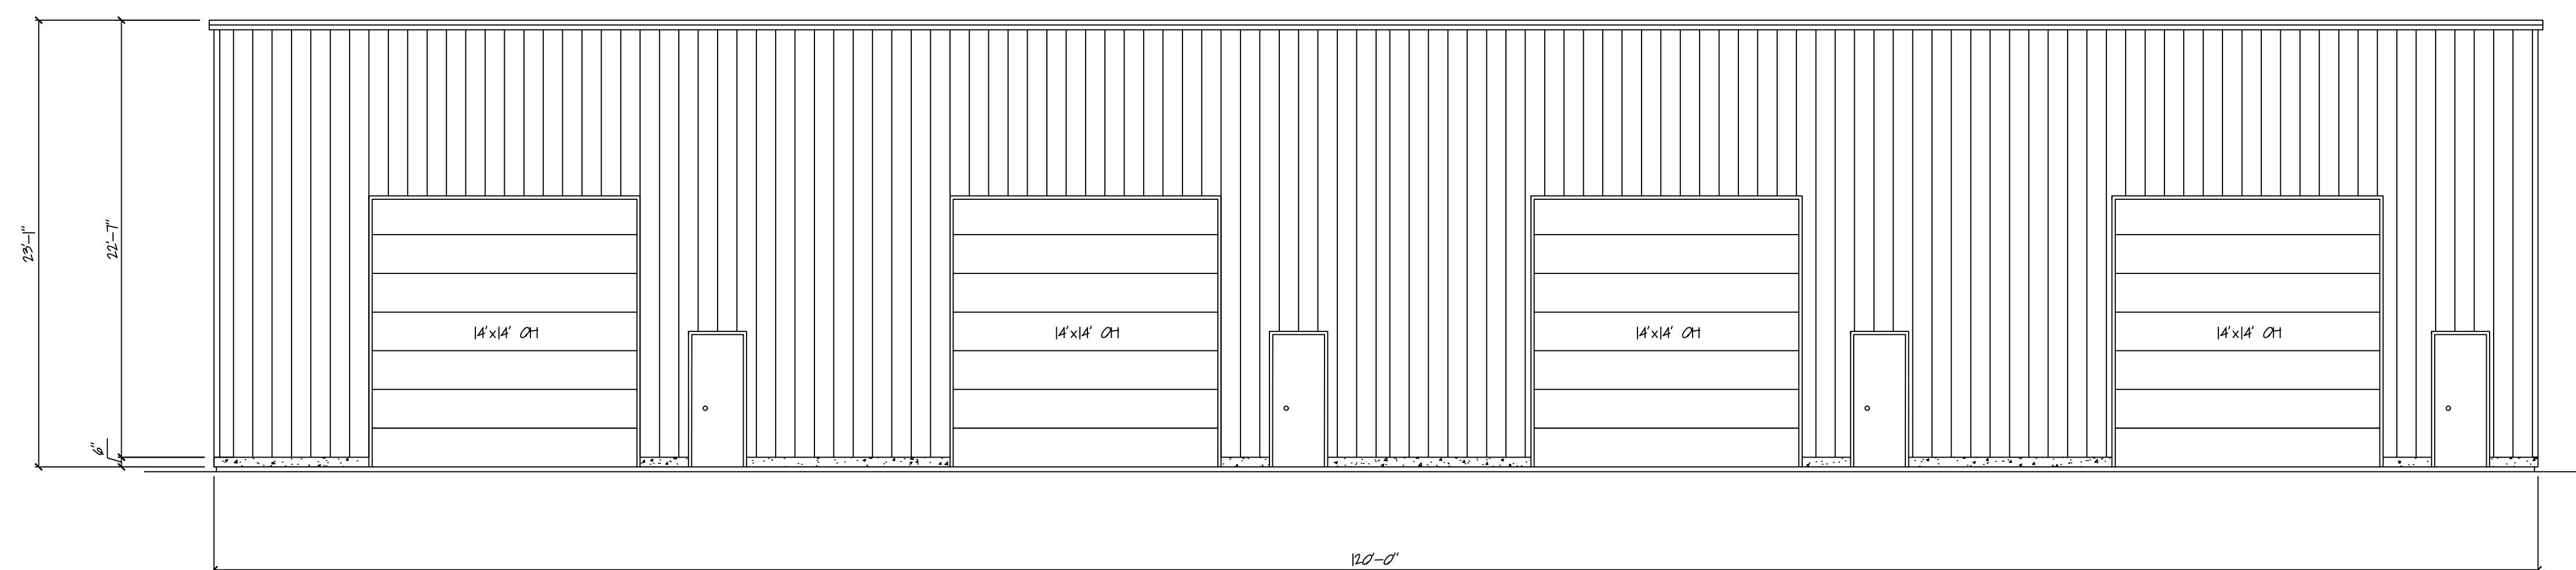

REAR ELEVATION

General Notes

TED GREENLAW
595 SUMMER ST
ROCKLAND, MA

No.	Revision/Issue	Date


Firm Name and Address

PRIGGEN STEEL
133 FRANKLIN STREET
WRENTHAM, MA

Project Name and Address

DARN PROPERTIES
455 HARTFORD AVE
MILFORD, MA

Project	Sheet
ELEVATION	S-2
Date	9/25/25
Scale	3/16" = 1'-0"

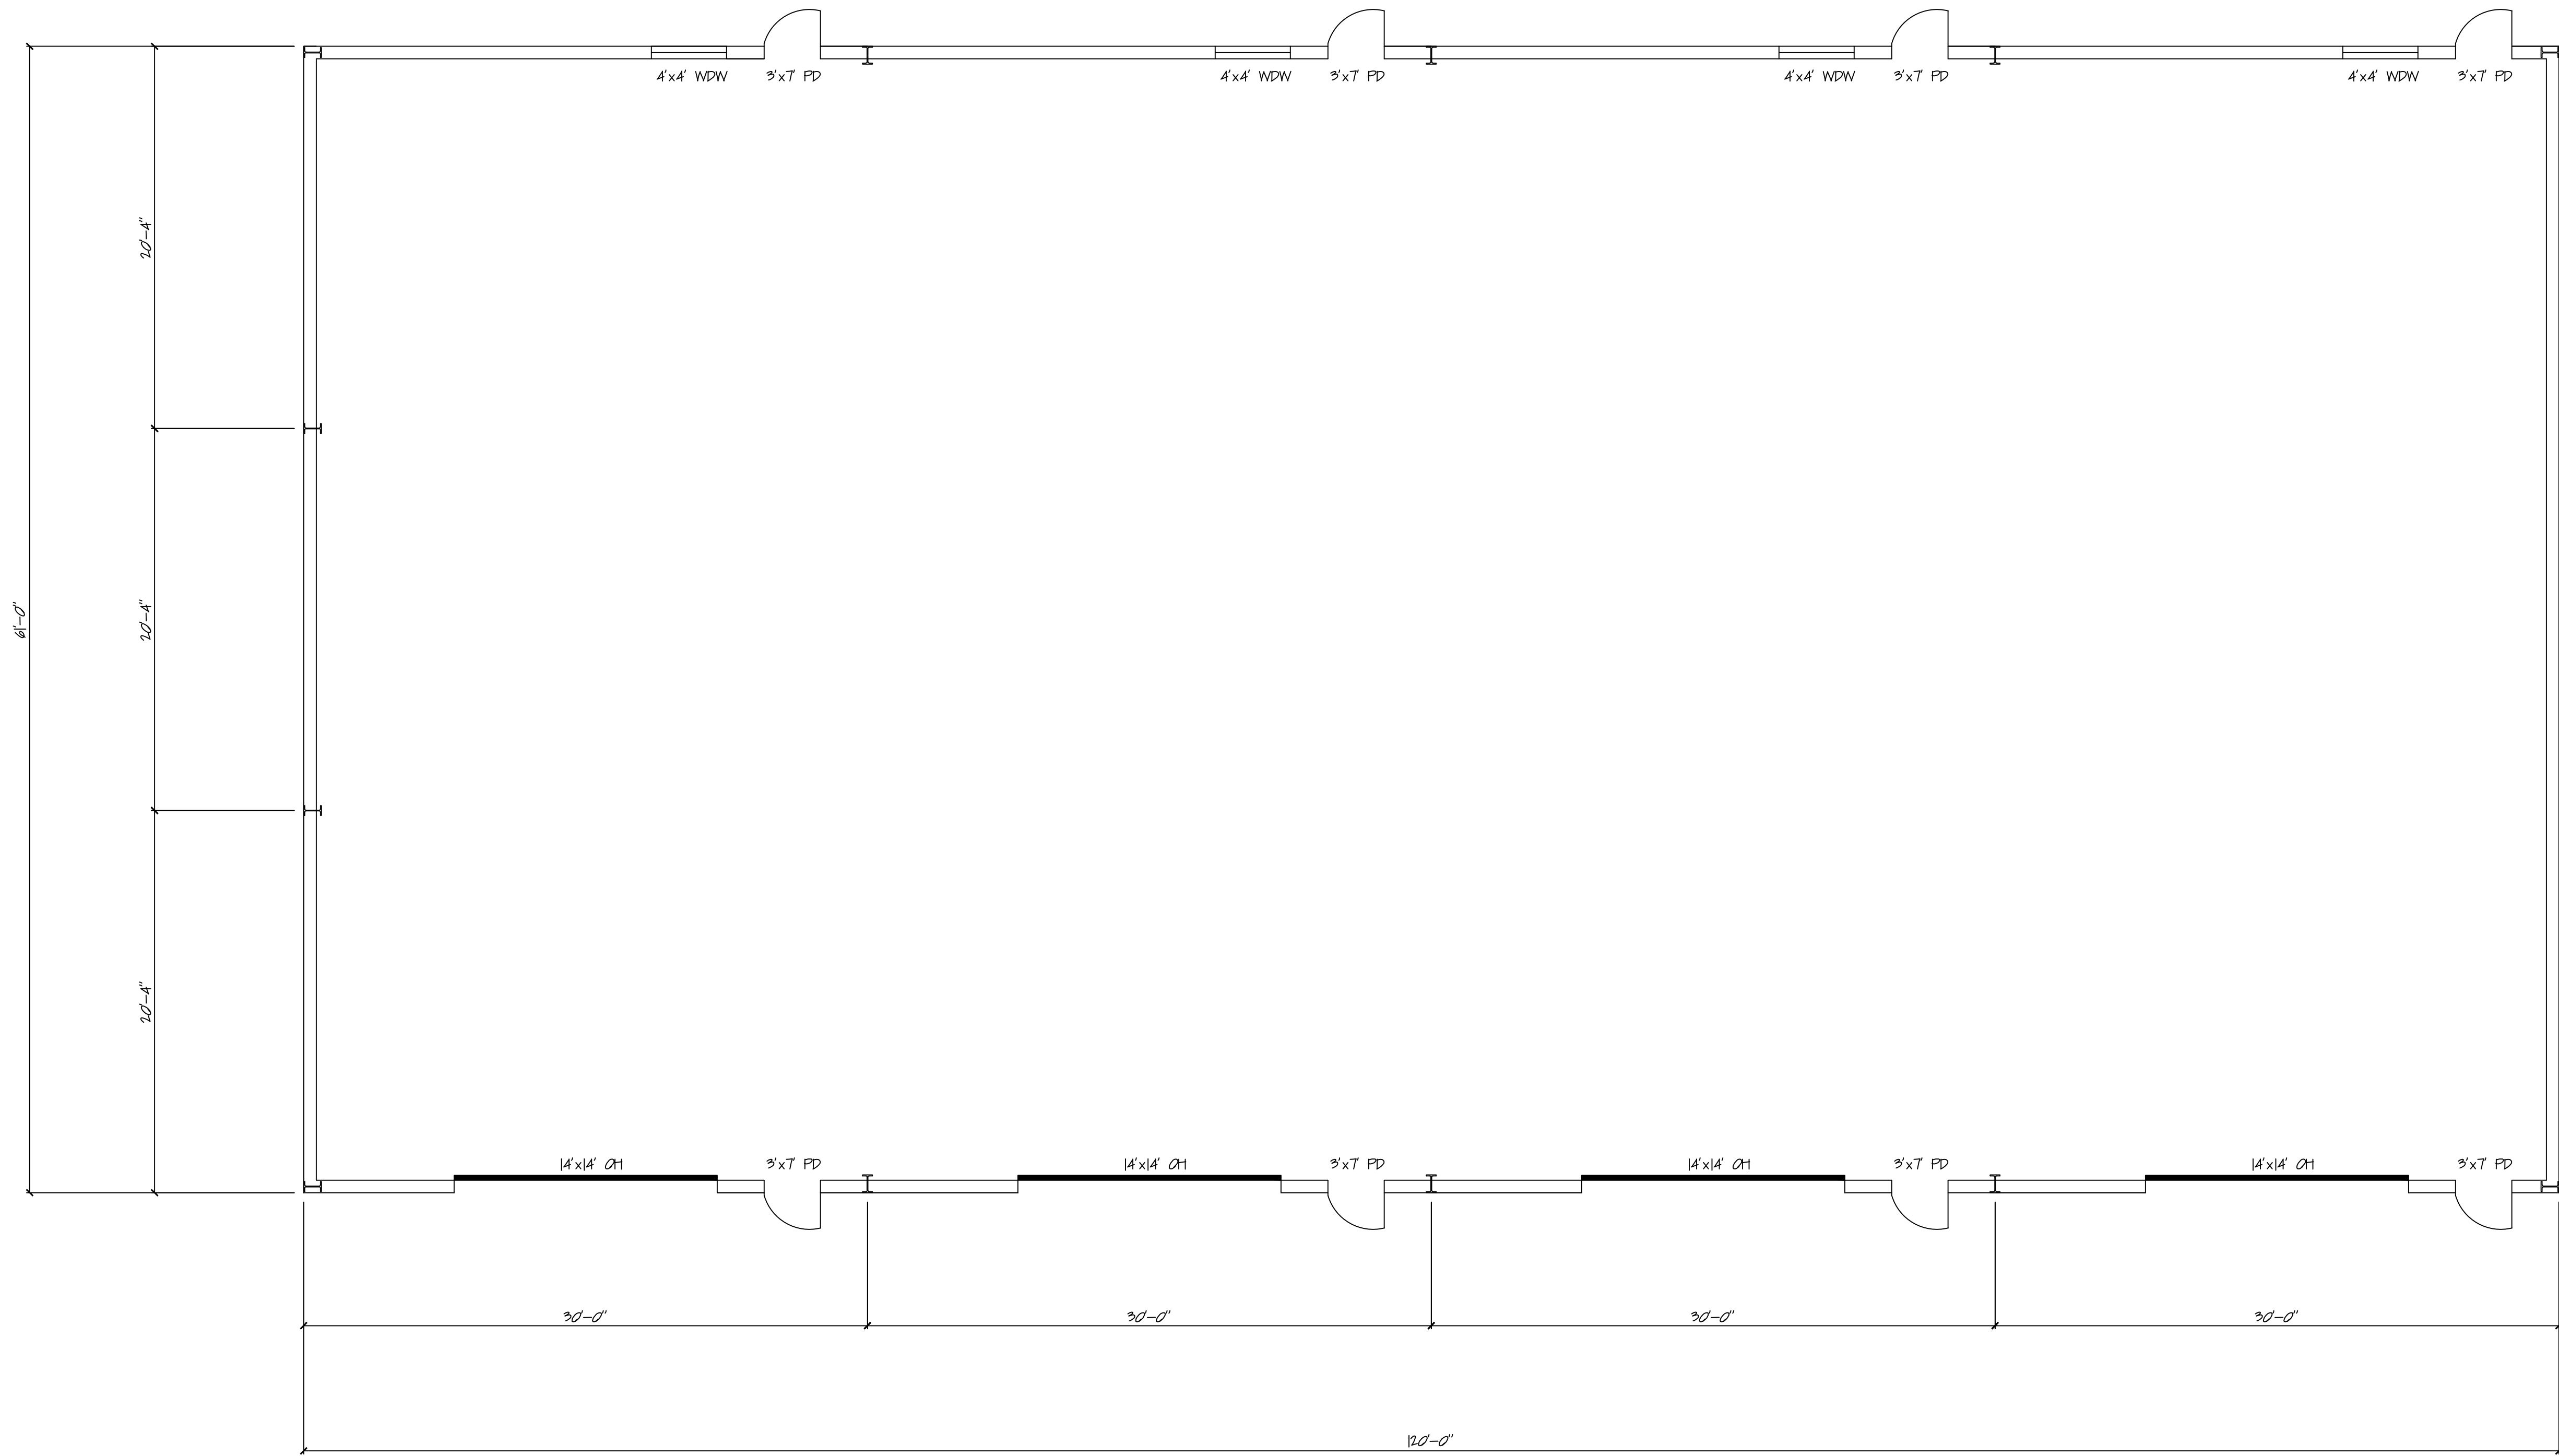

FLOOR PLAN

General Notes

TED GREENLAW
595 SUMMER ST
ROCKLAND, MA

No.	Revision/Issue	Date

Firm Name and Address

PRIGGEN STEEL
133 FRANKLIN STREET
WRENTHAM, MA

Project Name and Address

DARN PROPERTIES
455 HARTFORD AVE
MILFORD, MA

Project

FLOOR

Date

9/25/25

Scale

3/16" = 1'-0"

Sheet

S-1