


N/F SPIRIT REALTY LP

LIMIT OF BORDERING VEGETATED
WETLANDS FLAGGED BY DAVID
CROSSMAN OF B & C ASSOC. OF
HUDSON, MASS.

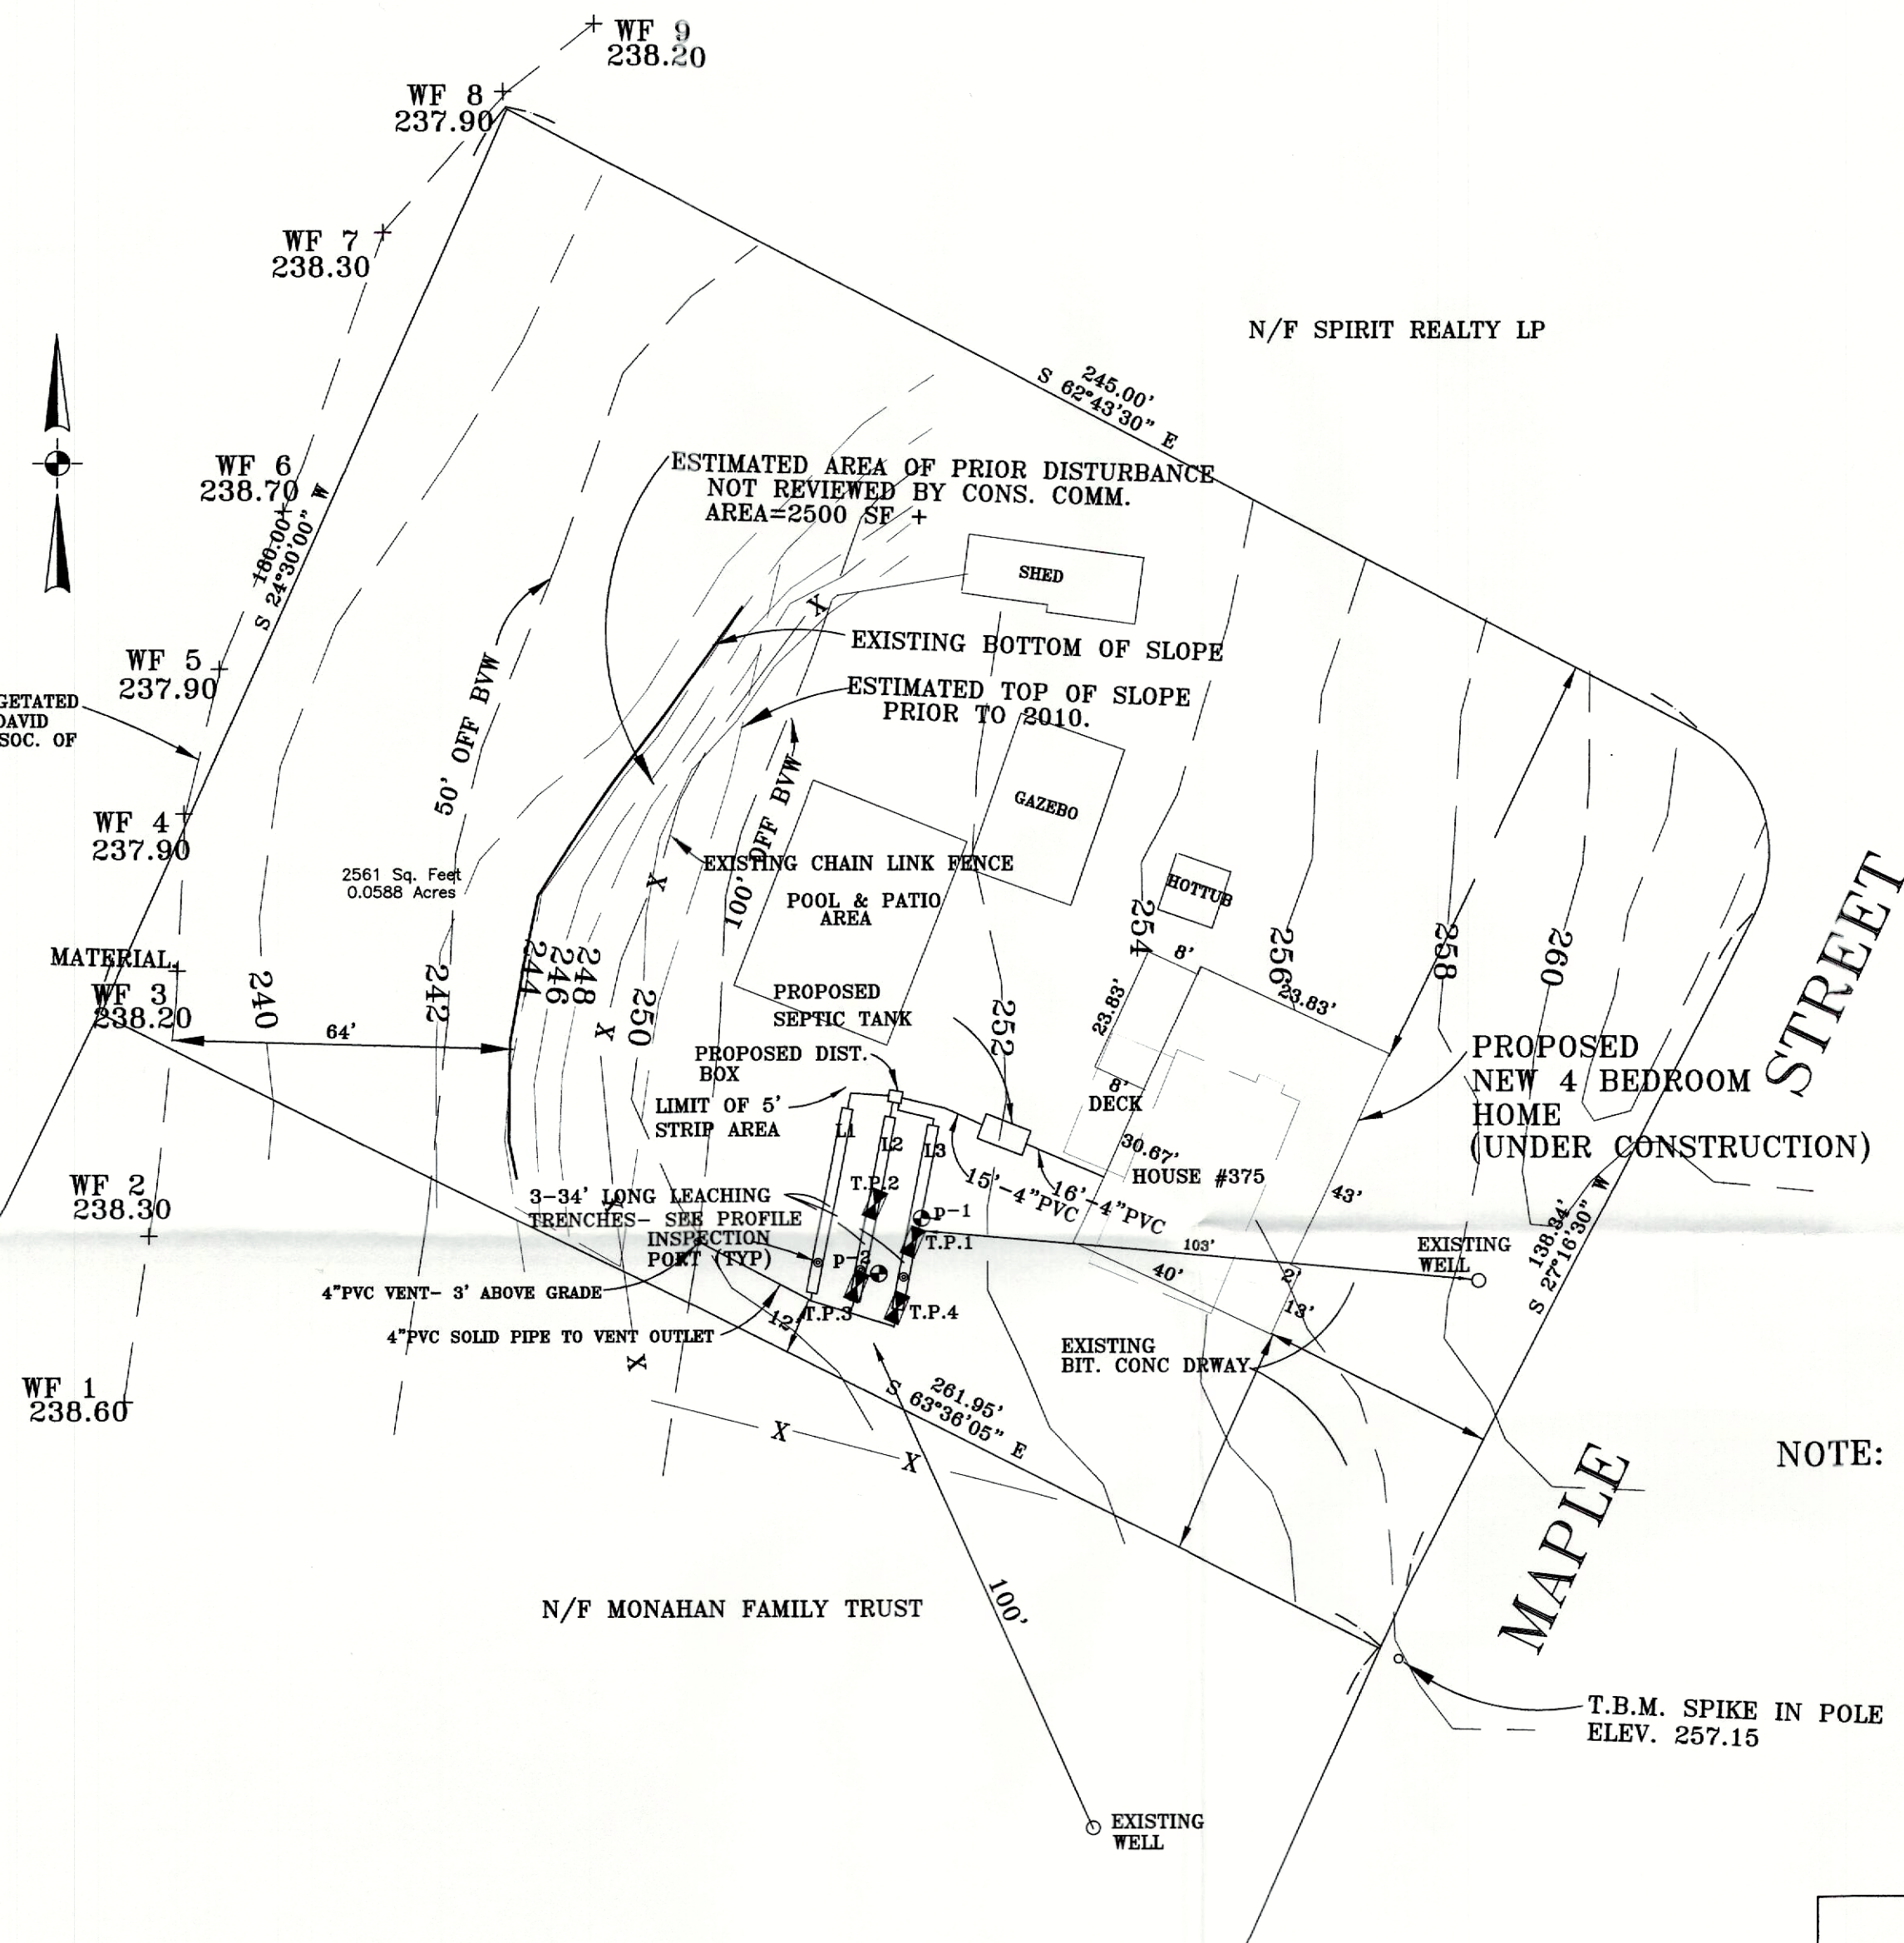

N/F SPIRIT REALTY LP

N/F DAIRY FARMERS OF AMERICA INC.

N/F MONAHAN FAMILY TRUST

NOTE: NO NEW WORK IS PROPOSED WITHIN THE BVW
OR WITHIN 100 FEET FROM THE BVW.



SITE PLAN FOR NOI SUBMISSION
IN
BELLINGHAM, MASSACHUSETTS

LOCATION: 375 MAPLE ST.
OWNED BY: RENATA FERRAZ
PREPARED BY: ROBERT J. PARENTE
328 DESIMONE DR., MARLBORO, MA. 01752
DATE: JAN. 7, 2020 SCALE: 1"=30'

PLAN: 1"=30'