



**RAILWAY SEWER FORCE MAIN CONNECTION
BLACKMAR STREET TO CROSS STREET**

SEWER EXTENSION PLAN "PROSPECT HILL VILLAGE" A MULTI-UNIT RESIDENTIAL DEVELOPMENT PREPARED FOR: WALL STREET DEVELOPMENT CORP. WESTWOOD, MASSACHUSETTS P.O. BOX 272		19 EXCHANGE STREET HOLLIS, MA 01746 P: 508-429-1100 F: 508-429-7100 www.glmengineering.com
JOB No. 16,990 DATE: AUG. 12, 2024 SCALE: 1"=40' SHEET: 54 OF 40 PLAN: 27,871		
REVISIONS NO. DATE DESCRIPTION		

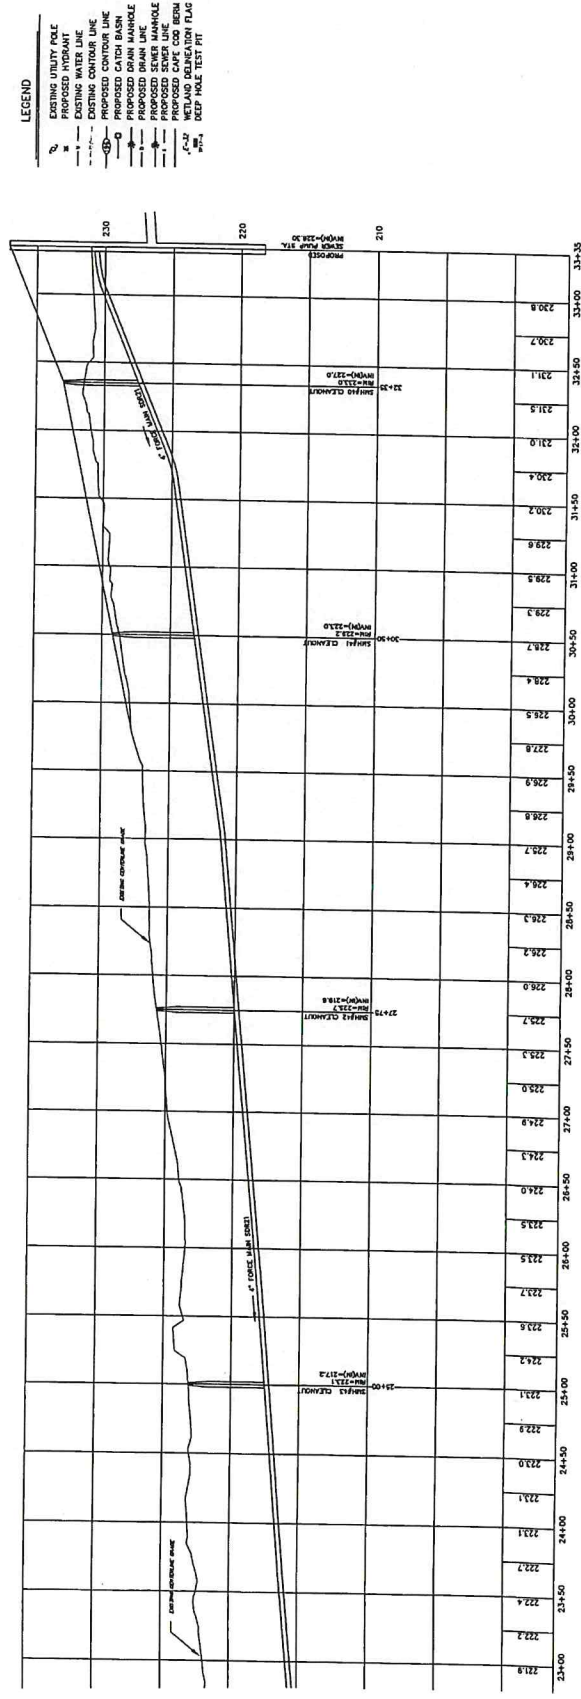

PLAN & PROFILE
SEWER EXTENSION PLAN

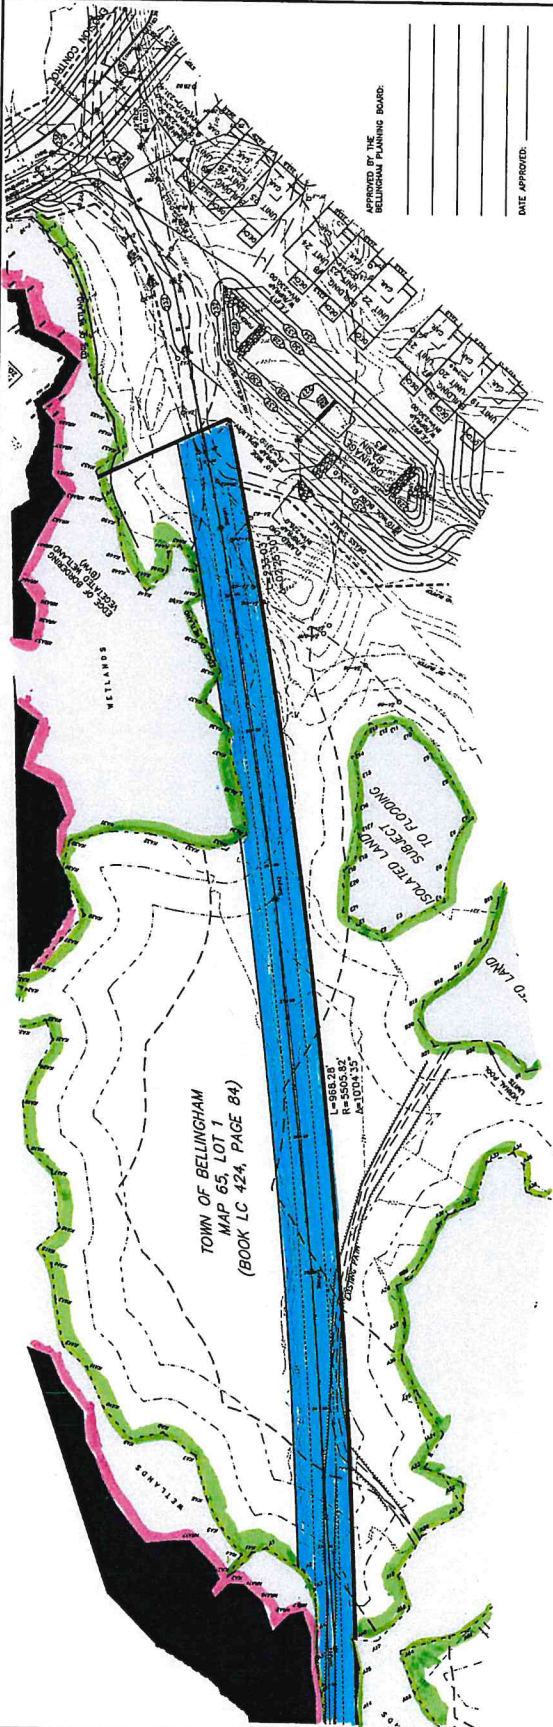