

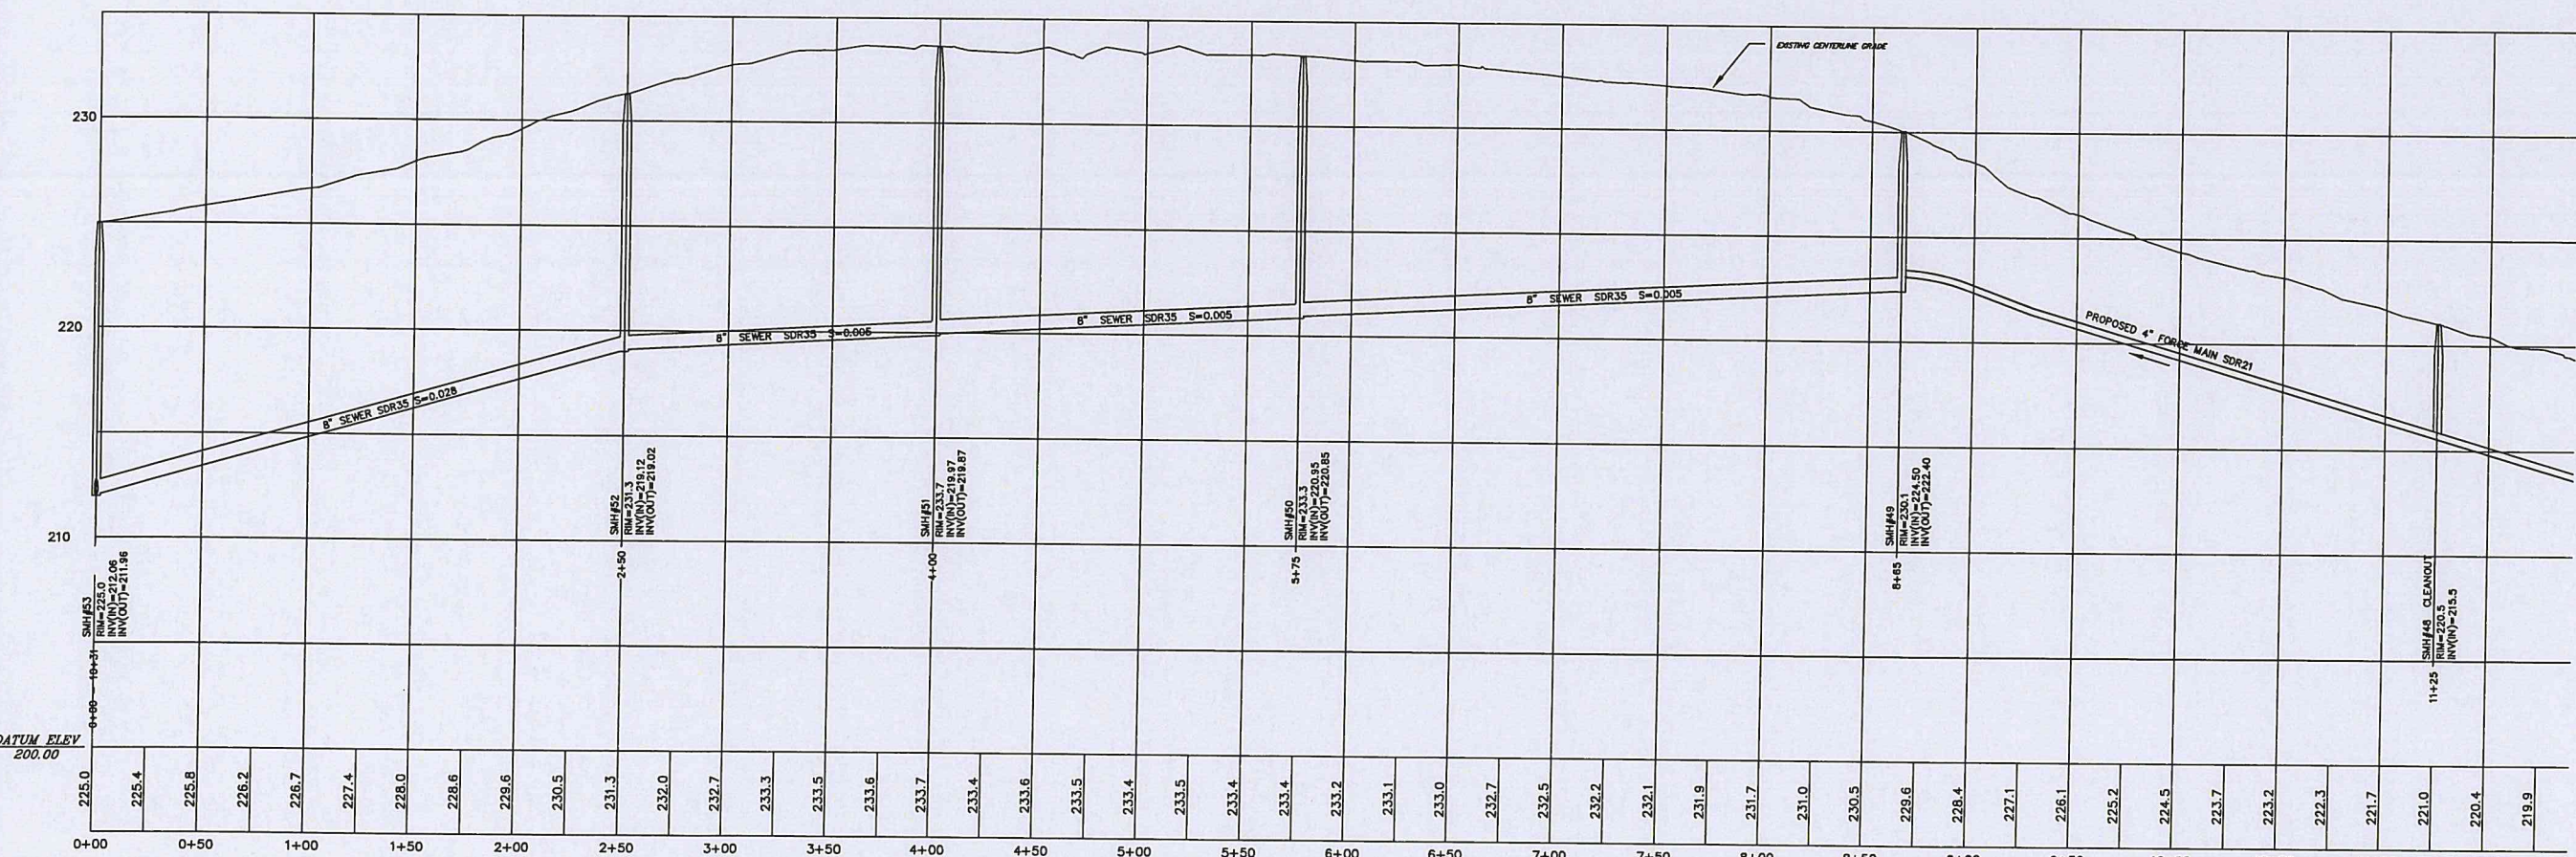


	EXISTING UTILITY POLE
	PROPOSED HYDRANT
	EXISTING WATER LINE
	EXISTING CONTOUR LINE
	PROPOSED CONTOUR LINE
	PROPOSED CATCH BASIN
	PROPOSED DRAIN MANHOLE
	PROPOSED DRAIN LINE
	PROPOSED SEWER MANHOLE
	PROPOSED SEWER LINE
	PROPOSED CAPE COD BERM
	WETLAND DELINEATION FLAG
	DEEP HOLE TEST PIT

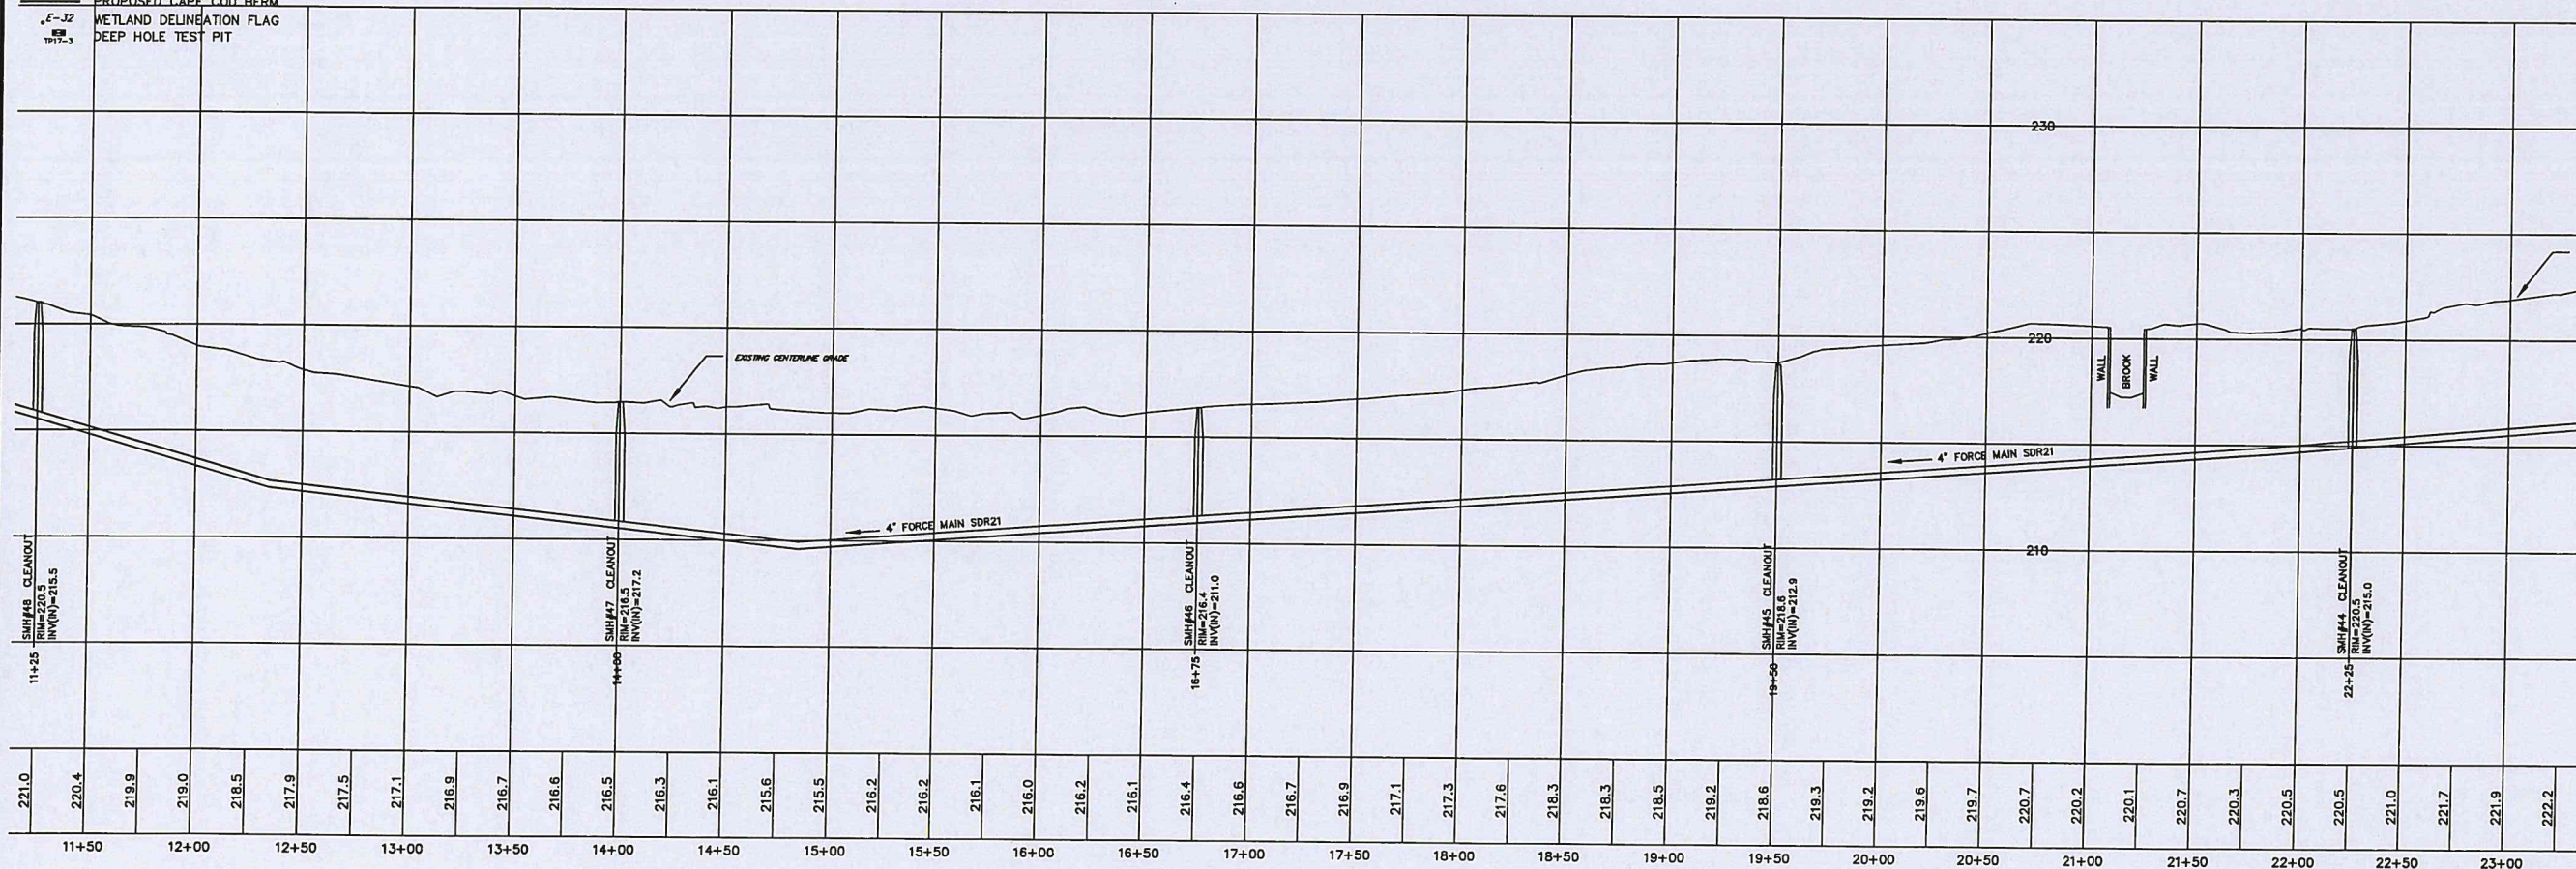

PLAN & PROFILE BLACKMAR ST. SEWER EXTENSION PLAN

SEWER EXTENSION PLAN "PROSPECT HILL VILLAGE" A MULTI-UNIT RESIDENTIAL DEVELOPMENT BELLINGHAM, MASSACHUSETTS PREPARED FOR: WALL STREET DEVELOPMENT CORP. P.O. BOX 272 WESTWOOD, MASSACHUSETTS		REVISIONS	
		No.	DATE
 GLM Engineering Consultants, Inc. 19 EXCHANGE STREET HOLLISTON, MA 01746 P: 508-429-1100 F: 508-429-7160 www.GLMengineering.com		JOB No. 16,590 DATE: AUG. 12, 2024 SCALE: 1"= 40' SHEET: S2 OF 4 PLAN #: 27,871	

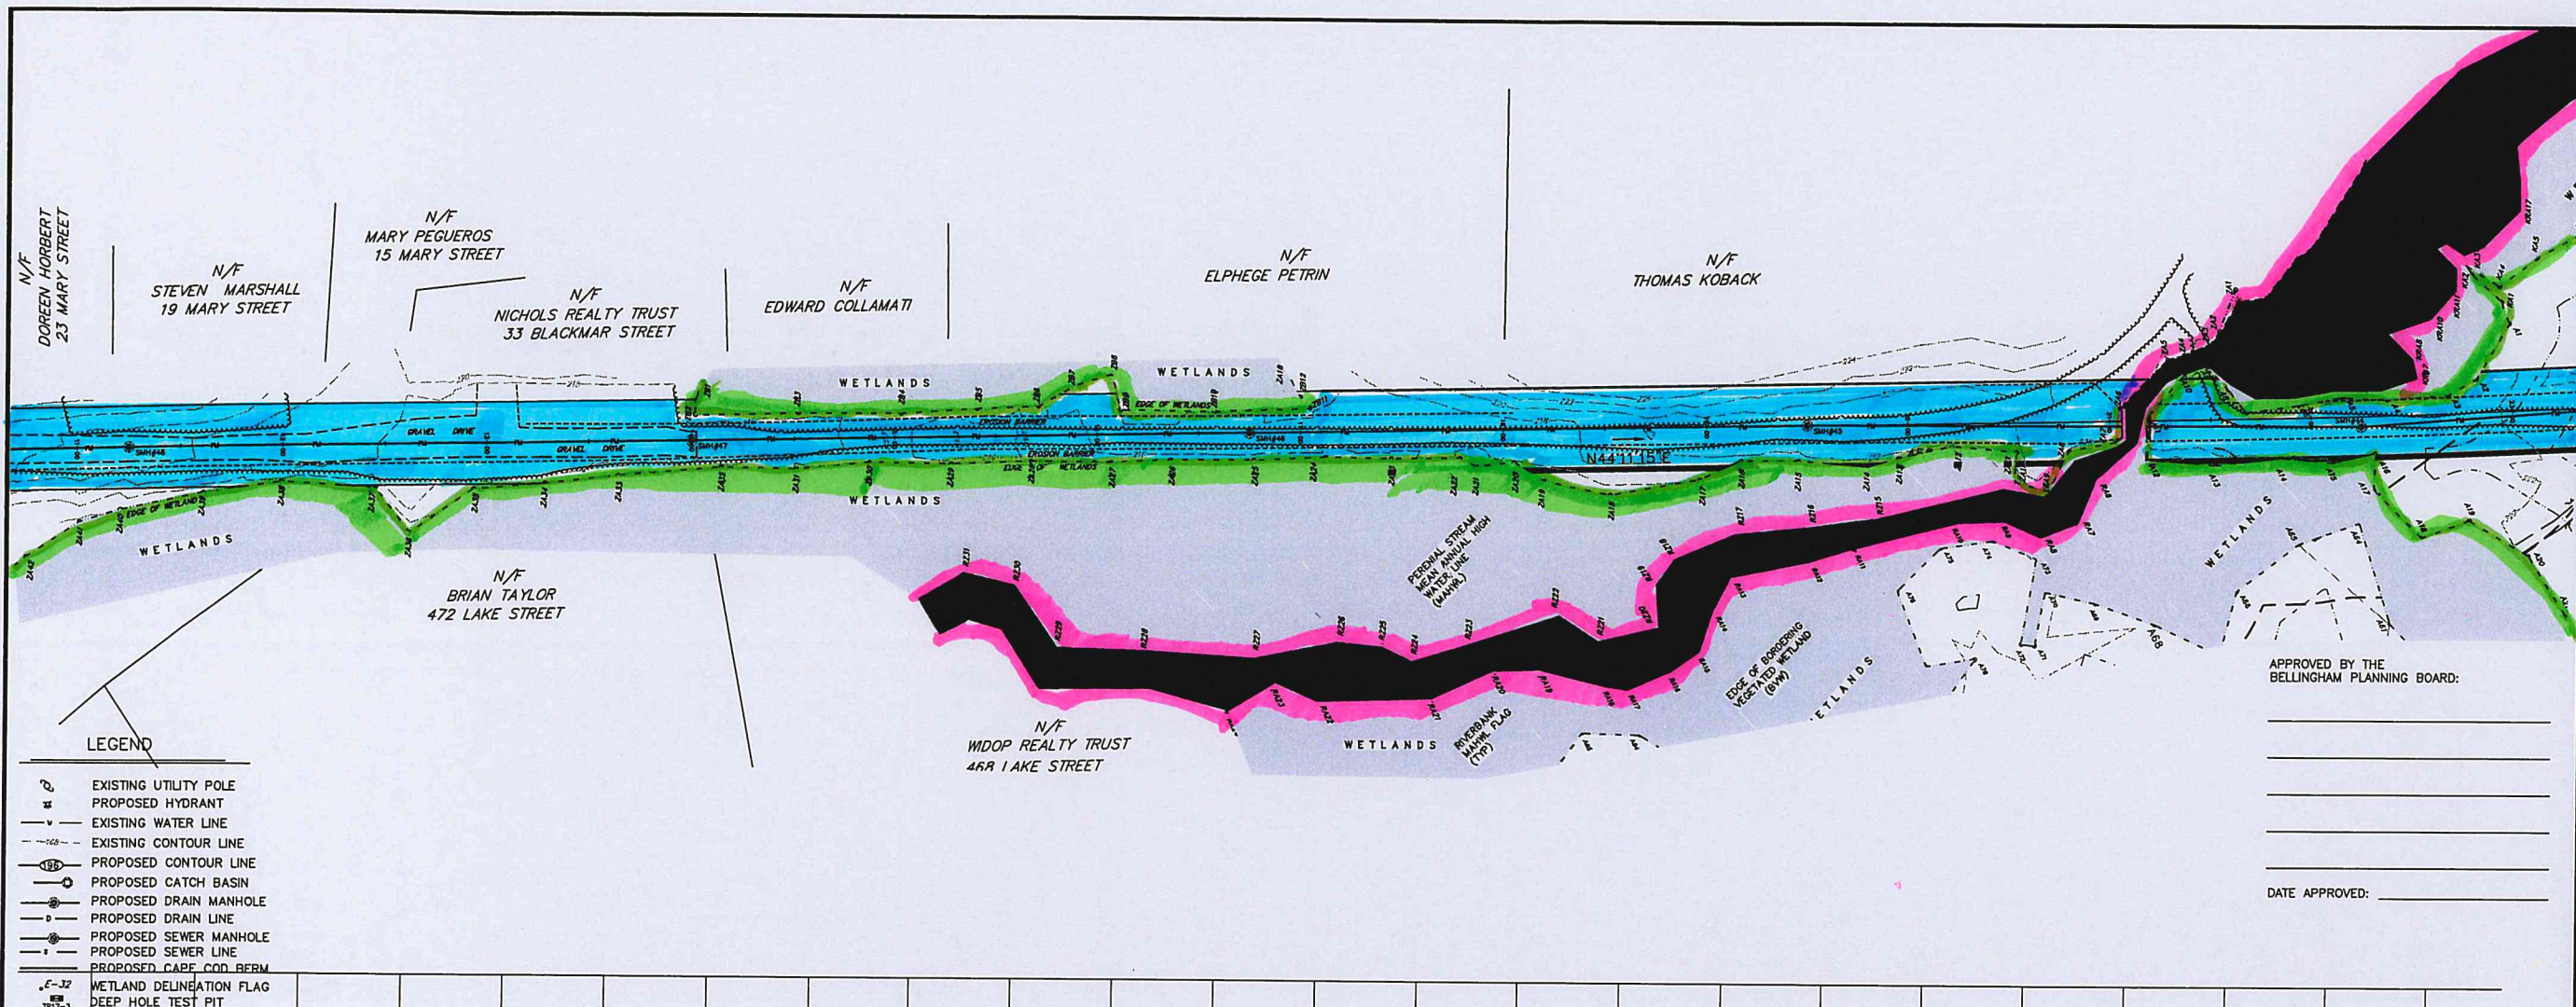

SCALE: Horiz: 1"=40'; Vert: 1"=4'

PLAN & PROFILE BLACKMAR ST. SEWER EXTENSION PLAN

[illegible]

