

SIDEWALK 2' TYPE I
BITUMINOUS CONCRETE
(2 COURSES)
8" GRAVEL BASE
SLOPE=3/16"per FOOT

GRASS SHOULDER OR STRIP
1/2" per FOOT SLOPE
4" PLANTABLE SOIL
MOD. CAPE CURB BERM
ON TOP OF TOP COURSE

6" TYPE I
HOT MIX ASPHALT
3" BASE COURSE
1.5" INTER. BASE COURSE
1.5" TOP COURSE

3/8" per FOOT CROWN


FIRE HYDRANT
EVERY 500'

SIDEWALK 2' TYPE I
BITUMINOUS CONCRETE
(2 COURSES)
8" GRAVEL BASE
SLOPE=3/16"per FOOT

GUARDRAIL TYPE SS
FOR 3:1 SLOPE THAT
EXTENDS BEYOND
SIX FEET

COLLECTOR
TYPICAL STREET CROSS SECTION
BELLINGHAM

2006

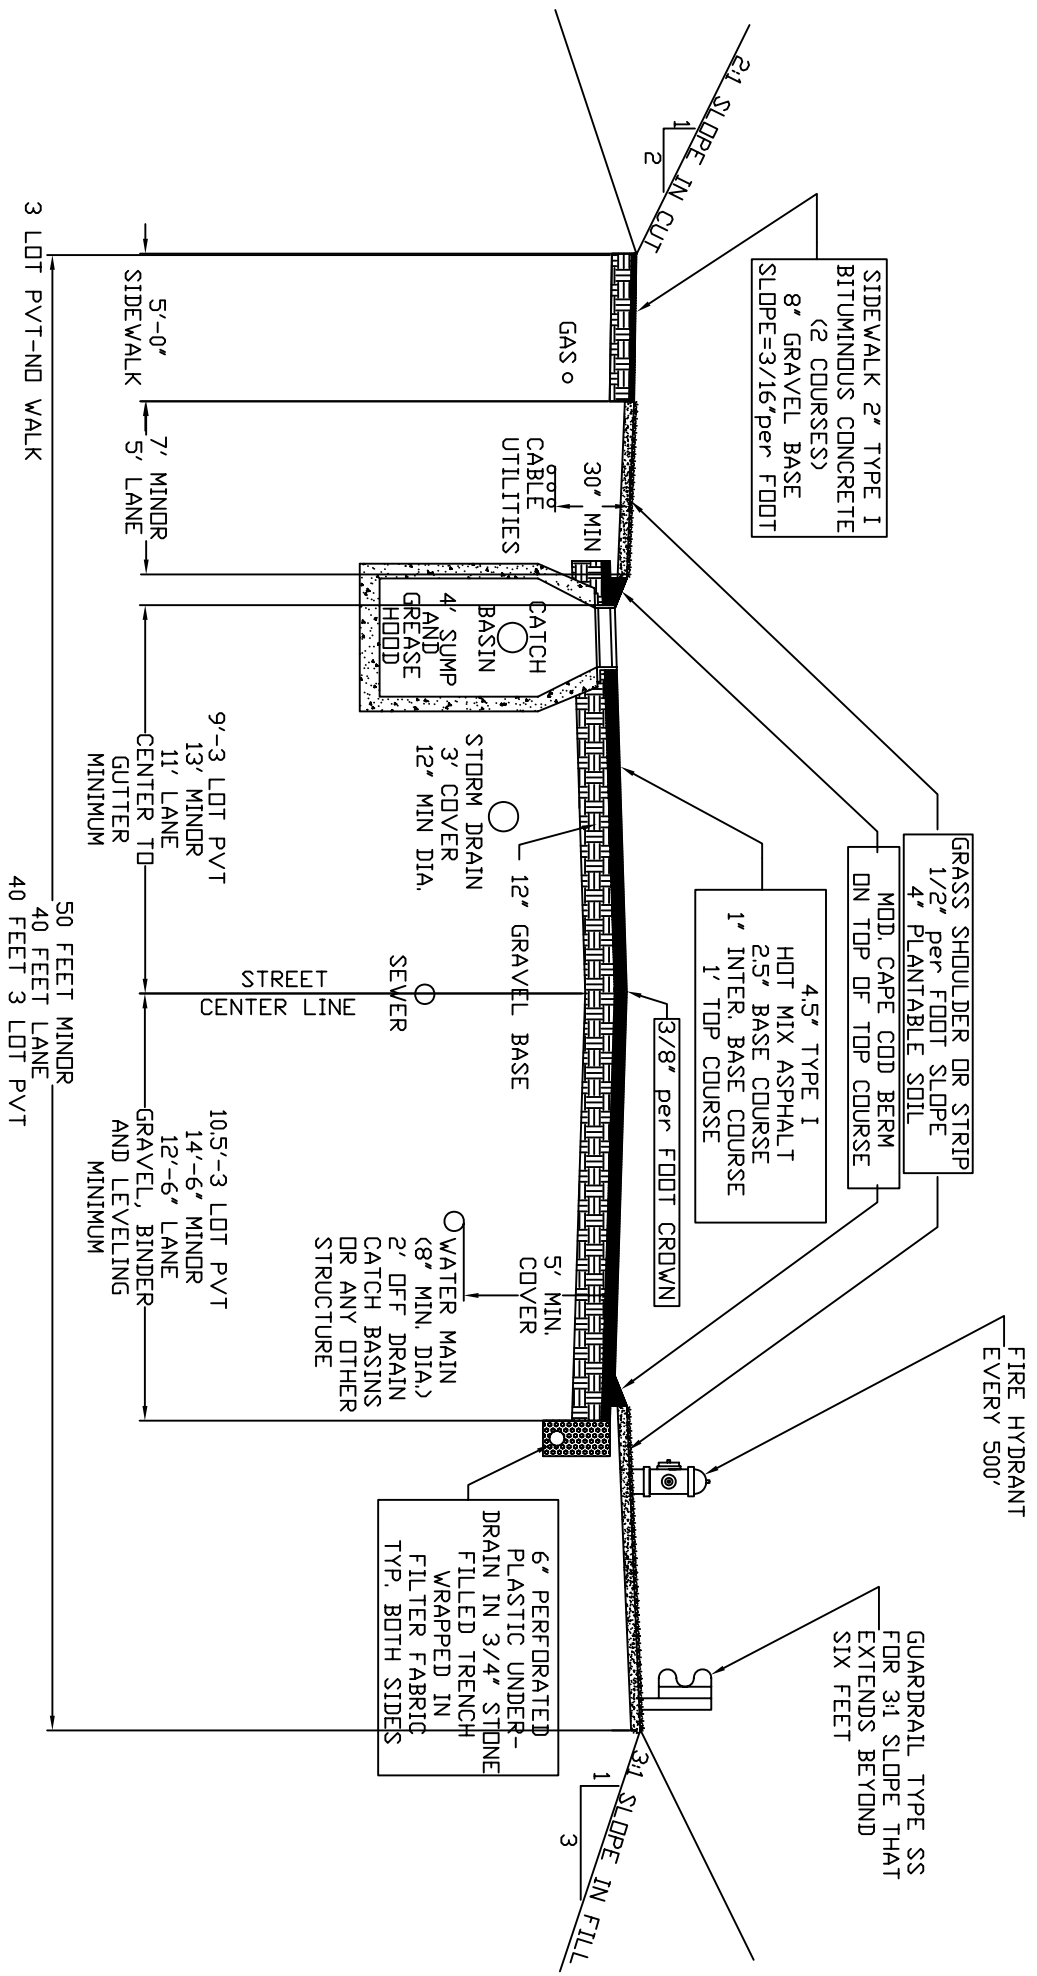

MINOR, LANE, 3 LOT PRIVATE
 TYPICAL STREET CROSS SECTION

BELLINGHAM
 2006