




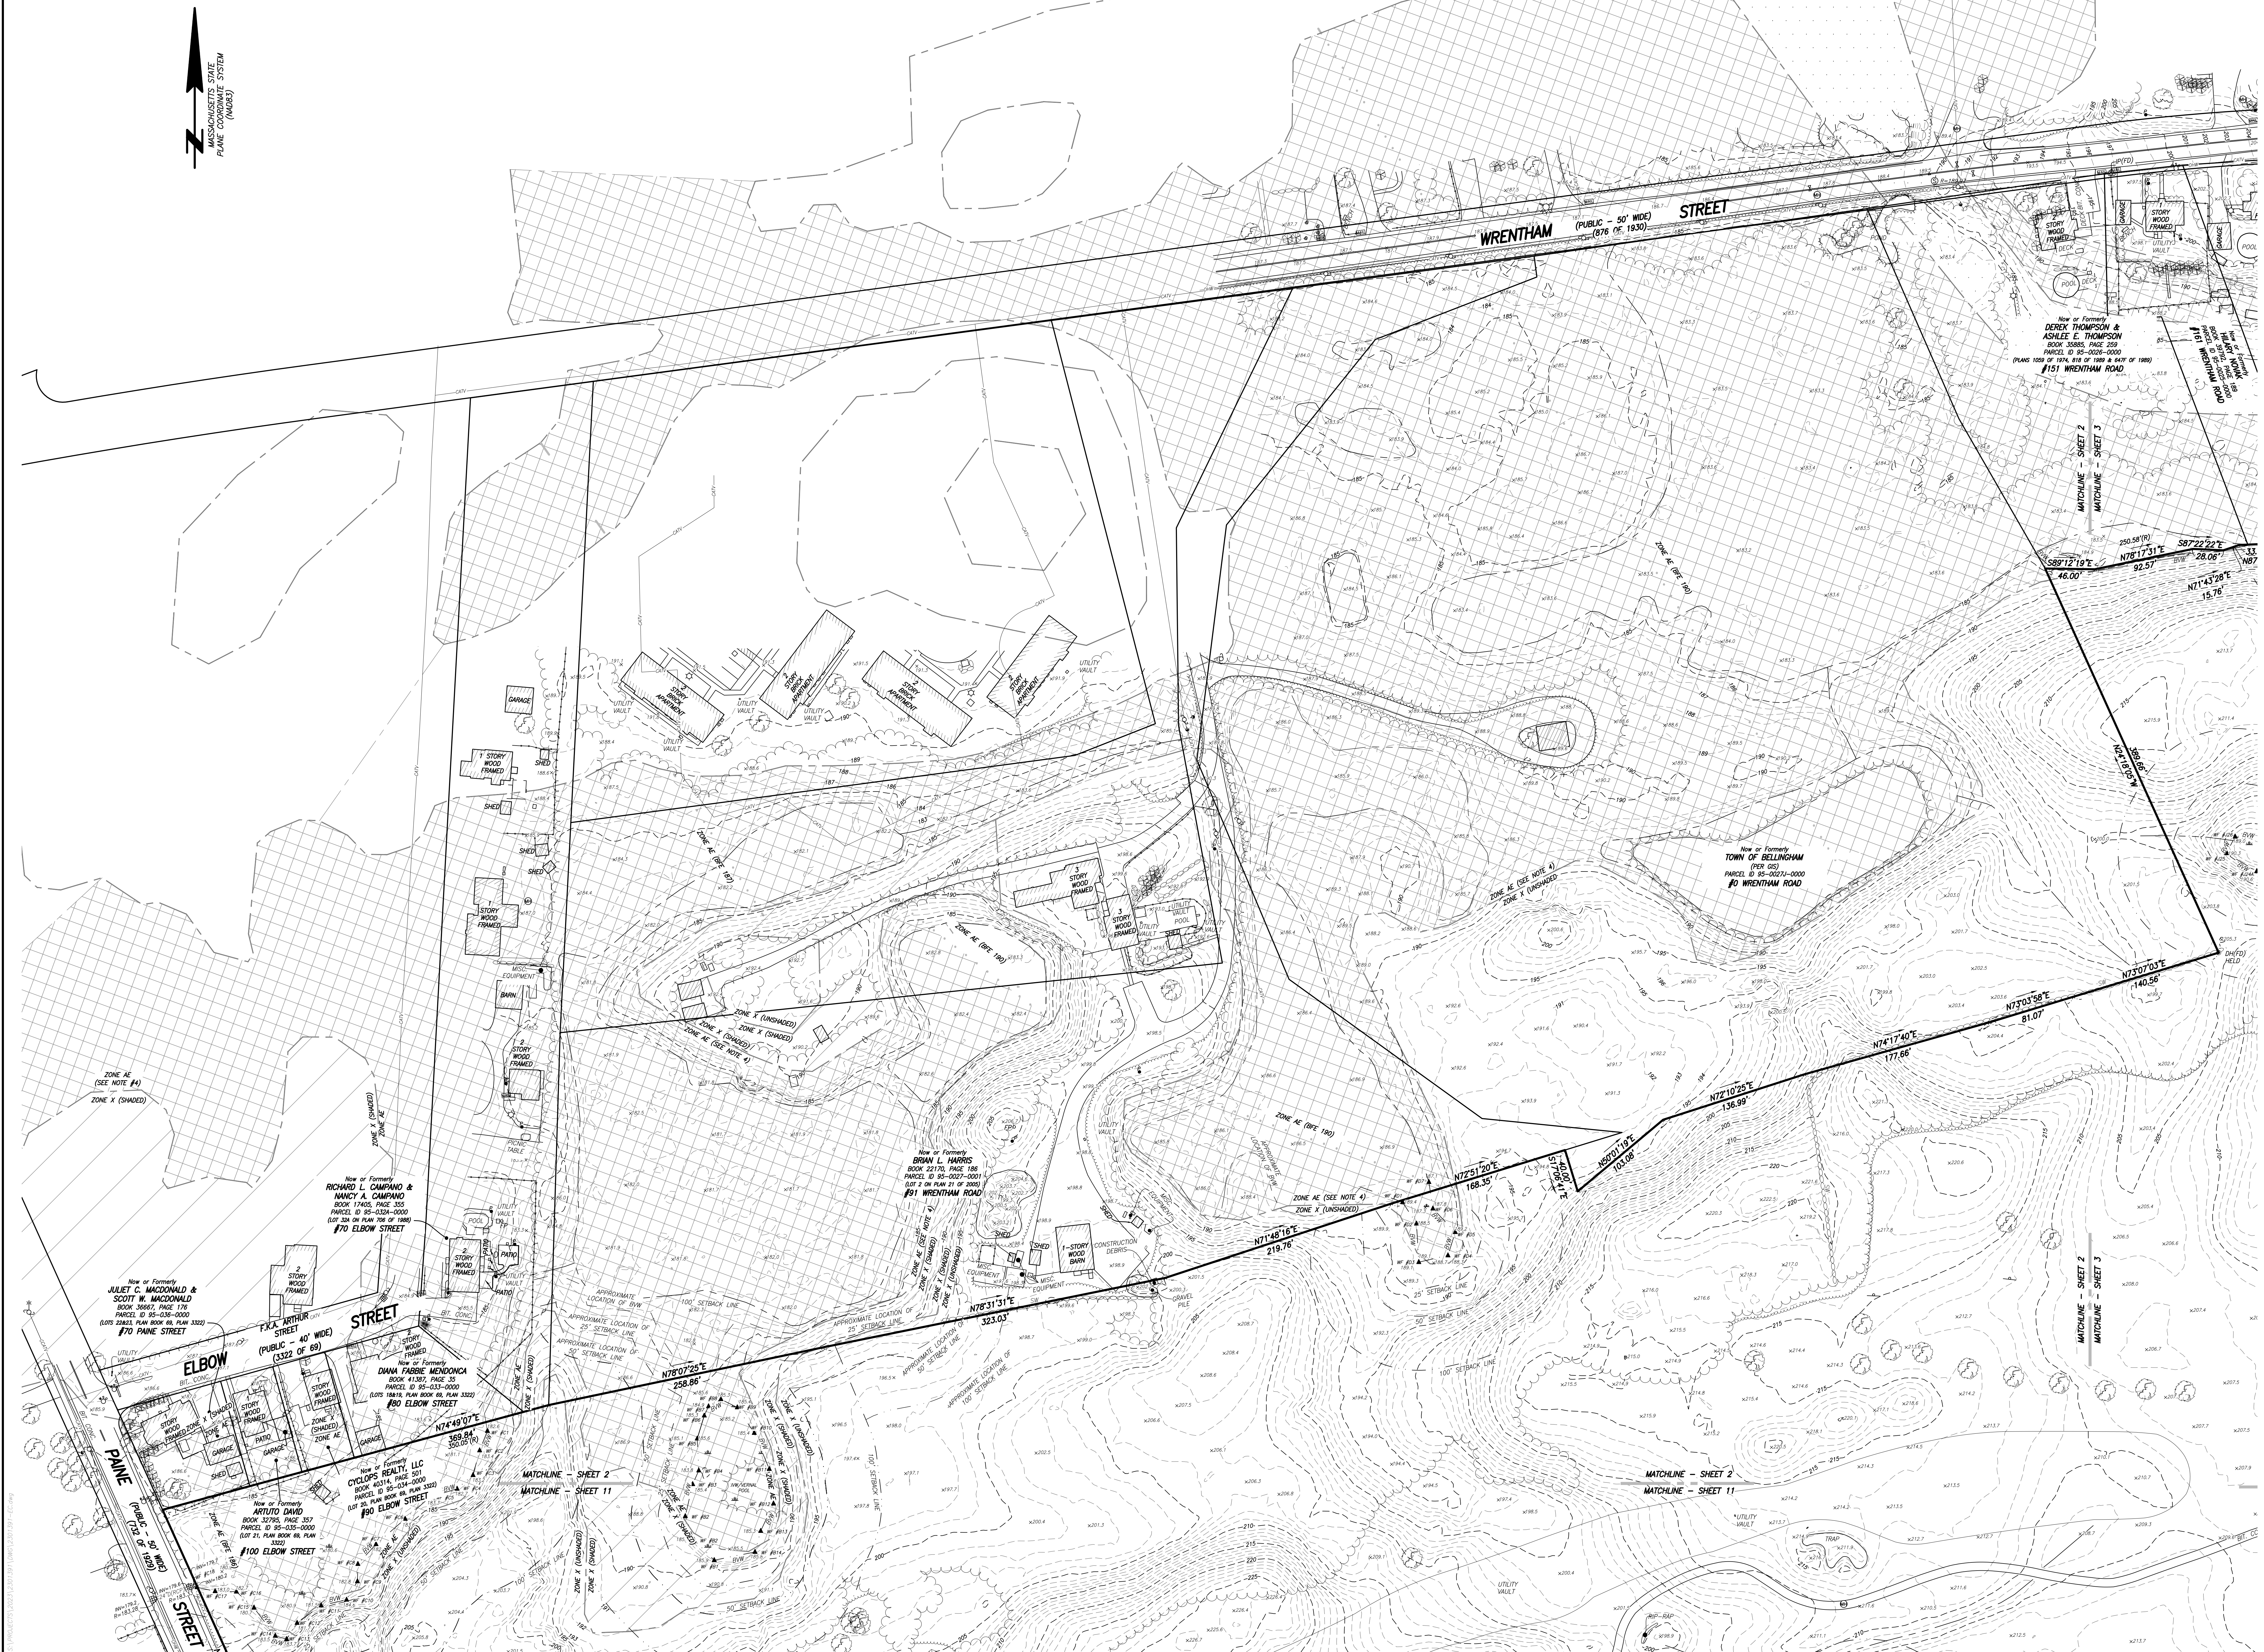

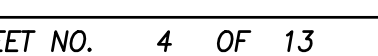

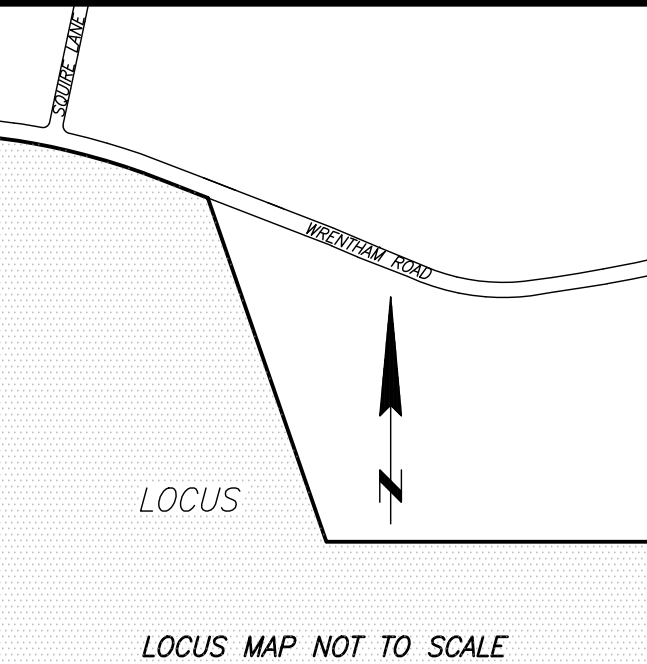



LOCUS MAP NOT TO SCALE

LOCUS

LOCUS

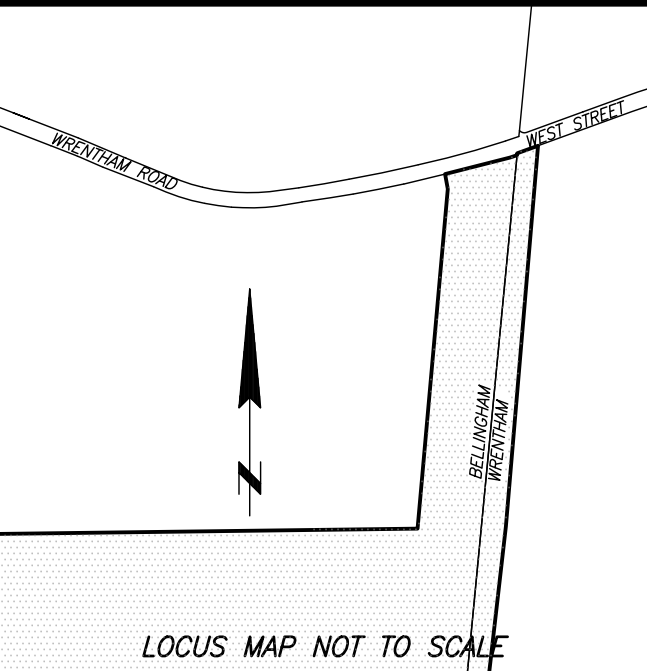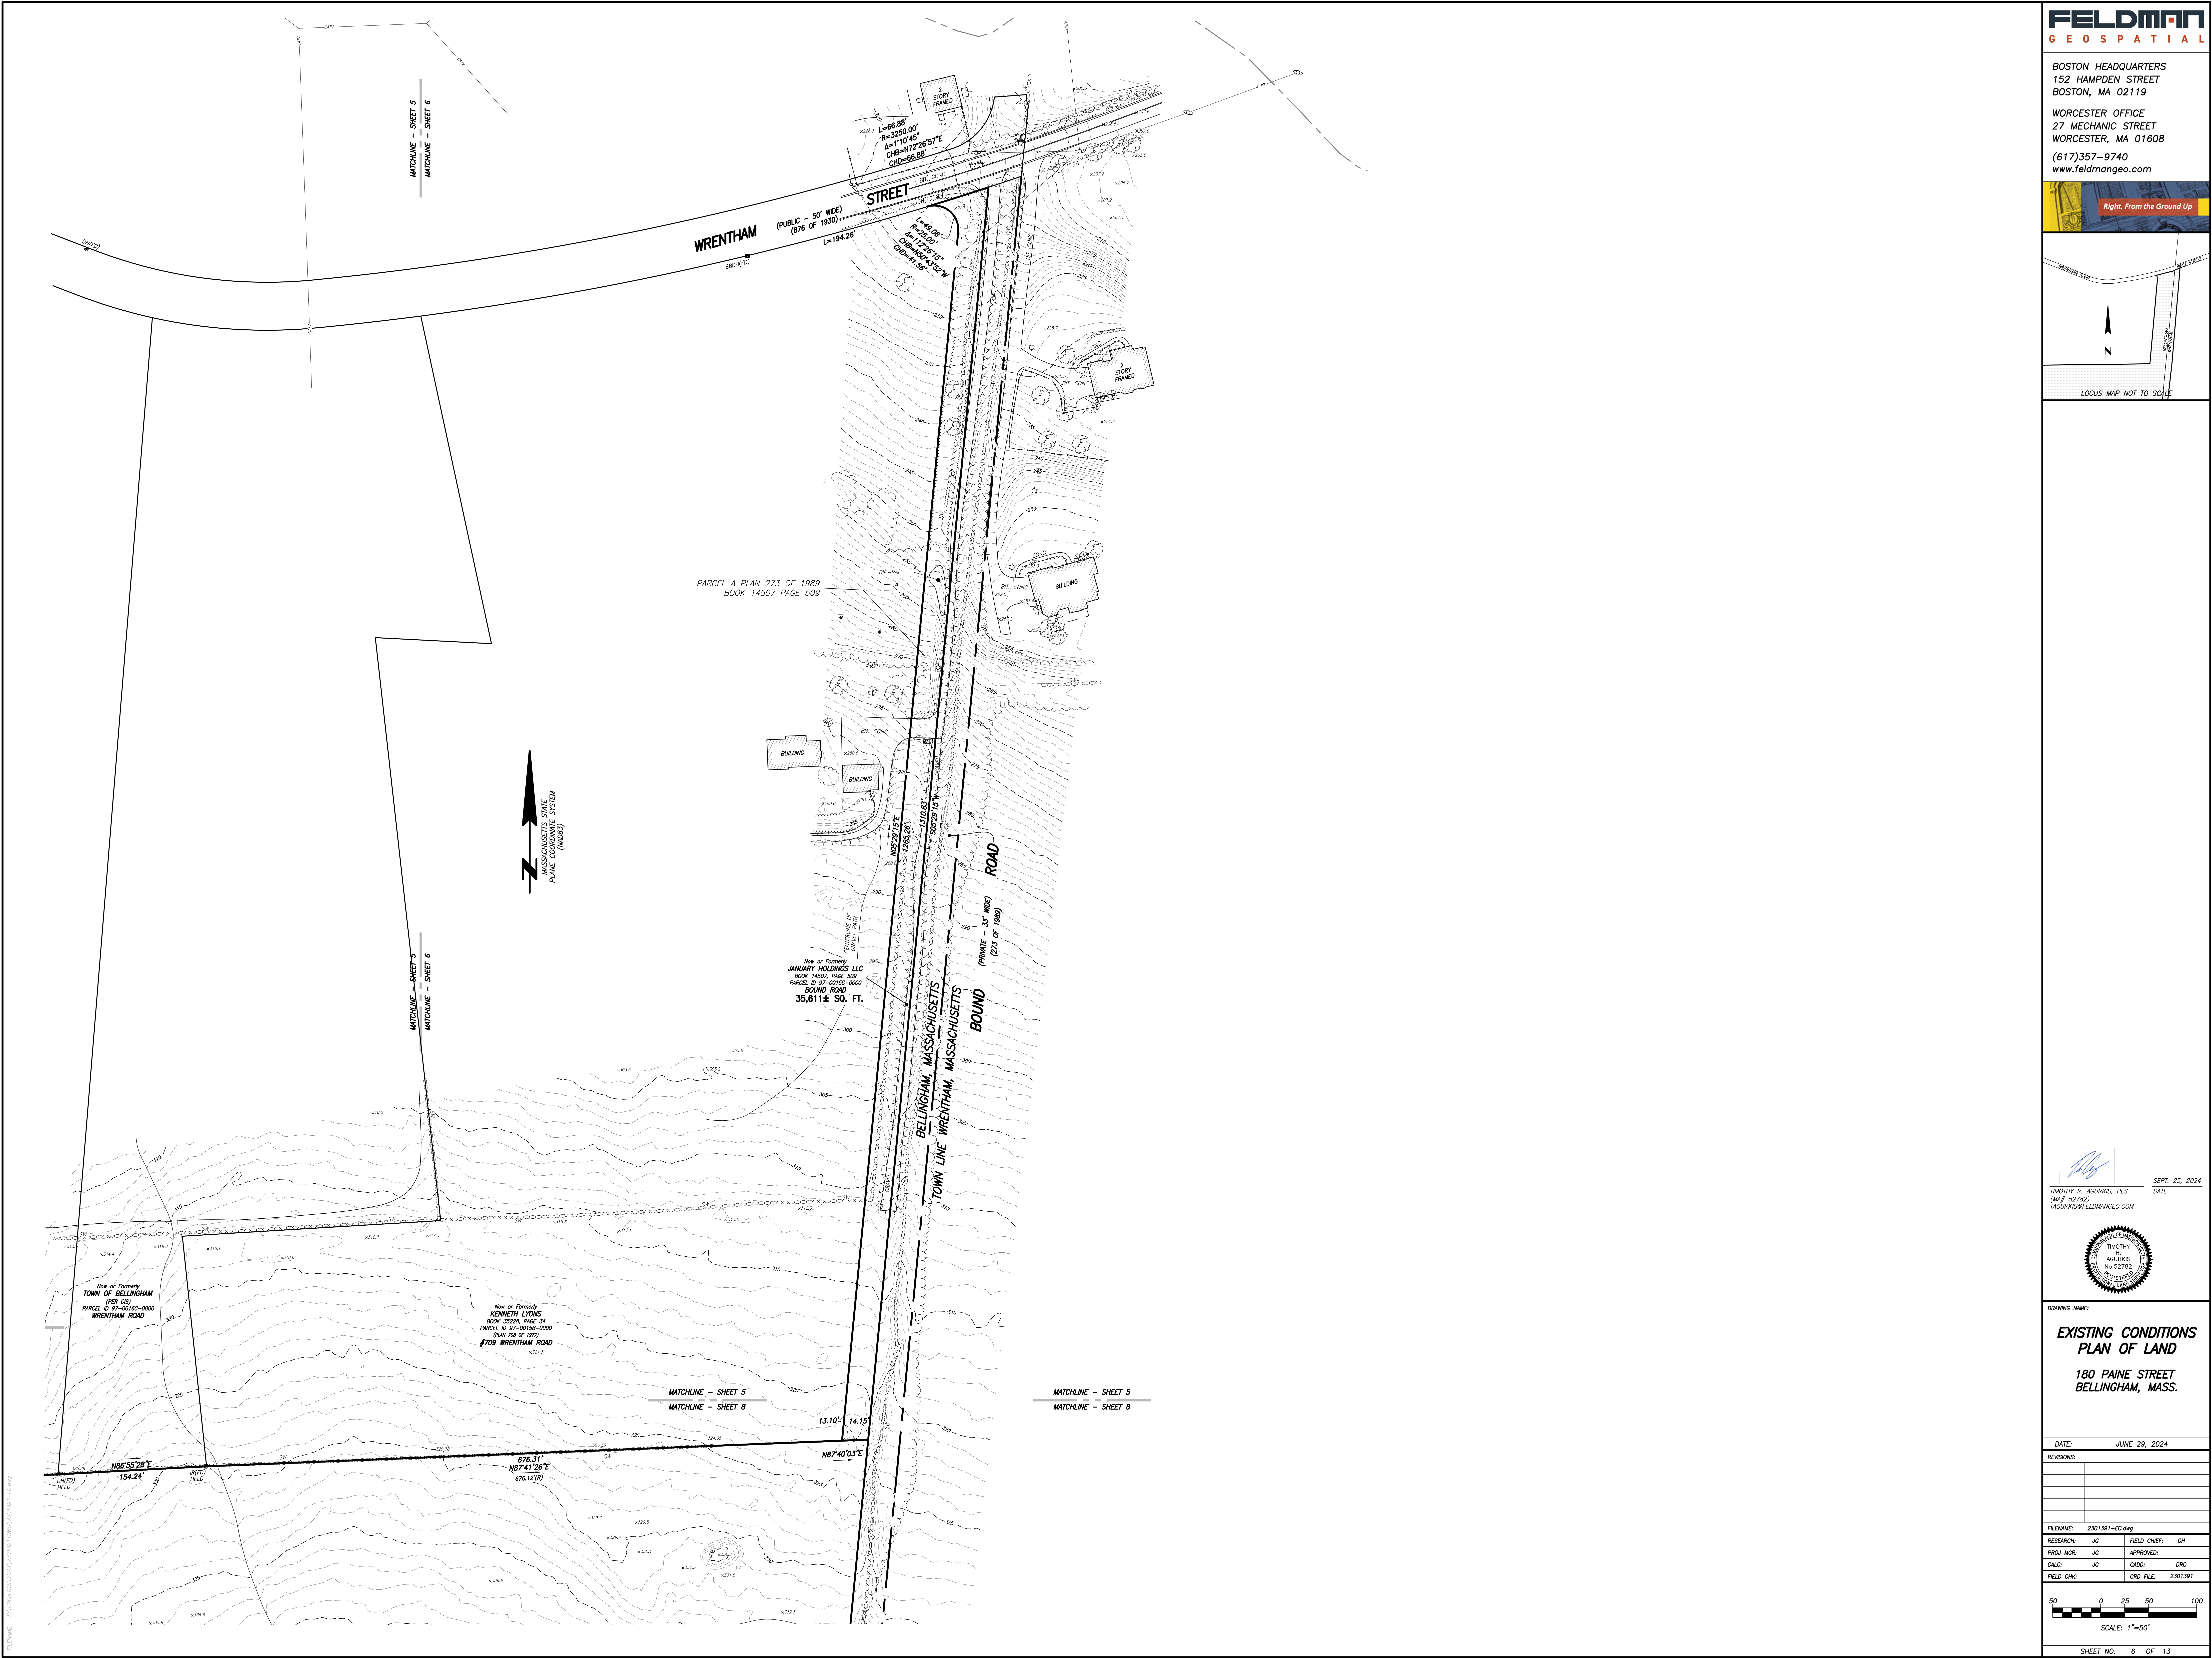

DRAWING NAME:
**EXISTING CONDITIONS
PLAN OF LAND**
**180 PAINE STREET
BELLINGHAM, MASS.**

DATE: **JUNE 29, 2024**

REVISIONS:

NO.	DESCRIPTION	DATE


FILENAME: **2301391-EC.dwg**

RESEARCH:	FIELD CHIEF:
JG	GH
FIELD MGR:	APPROVER:
JG	
CALC:	CHECK:
JG	BRC
FIELD CHK:	CMD FILE:
	2301391


SCALE: 1"=50'

SHEET NO. **6** OF **13**

FILENAME: S:\PROJECTS\2301391\DWG\2301391-EC.dwg

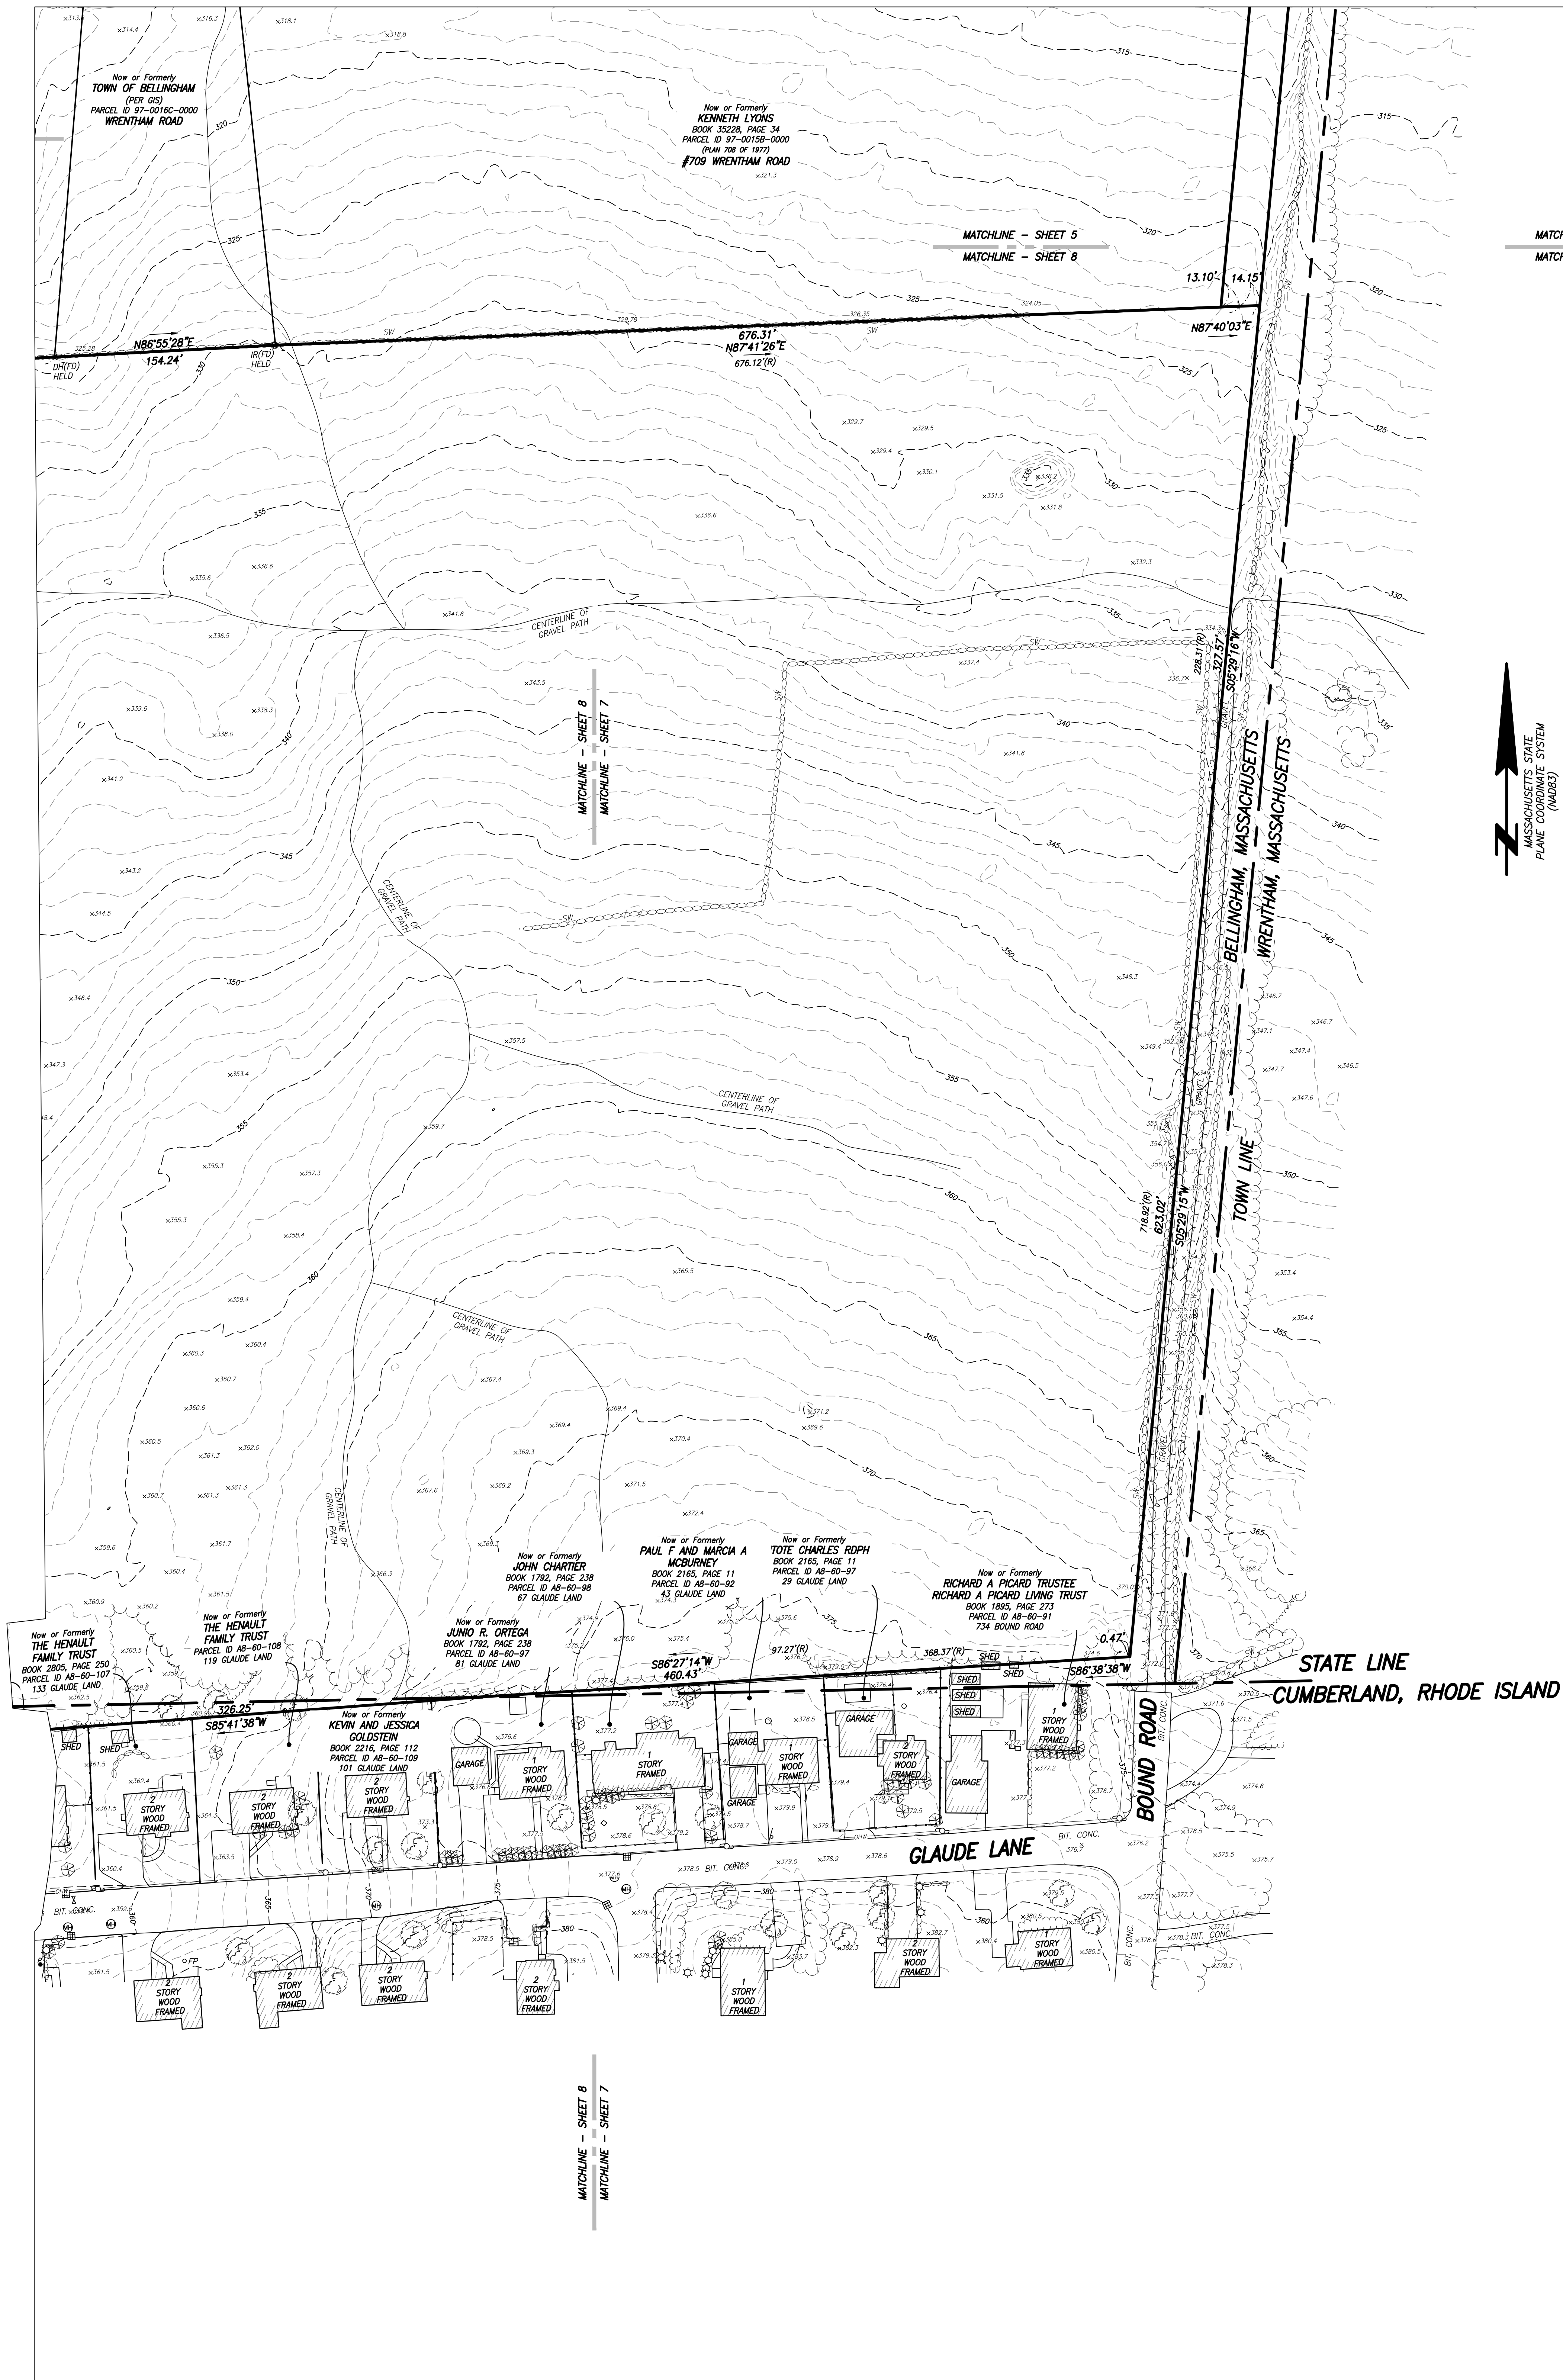


MATCHLINE - SHEET 5
MATCHLINE - SHEET 8

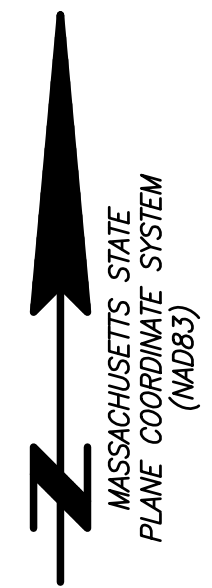

BOSTON HEADQUARTERS
152 HAMPDEN STREET
BOSTON, MA 02119

WORCESTER OFFICE
27 MECHANIC STREET
WORCESTER, MA 01608
(617)357-9740
www.feldmangeo.com

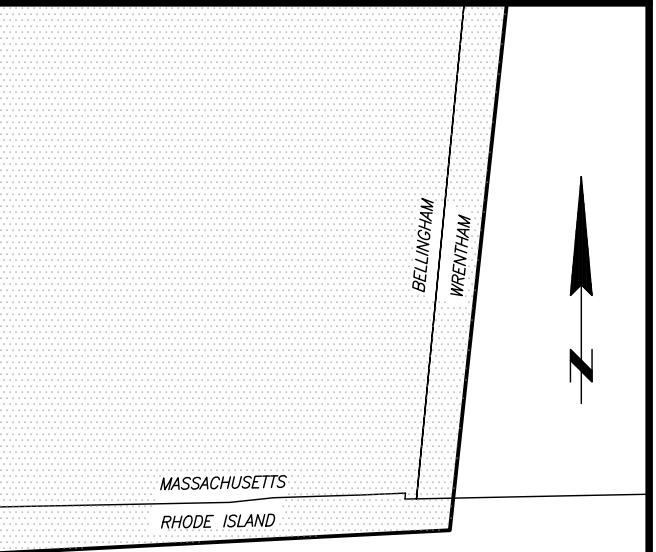

LOCUS MAP NOT TO SCALE

[Signature]

TIMOTHY R. AGURIS, PLS.
(MA# 52782)
TAGURIS@FELDMANGEO.COM

SEPT. 25, 2024
DATE



DRAWING NAME:

**EXISTING CONDITIONS
PLAN OF LAND**


180 PAINE STREET
BELLINGHAM, MASS.

DATE: JUNE 28, 2024



REVISIONS:

FILENAME: 2301391-EC.dwg

RESEARCH: JG	FIELD CHIEF: GH
FIELD MGR: JG	APPROVER:
CALC: JG	QA/QC: DRC
FIELD CHK:	GRID FILE: 2301391

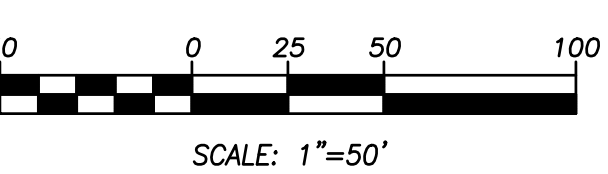

SHEET NO. 7 OF 13

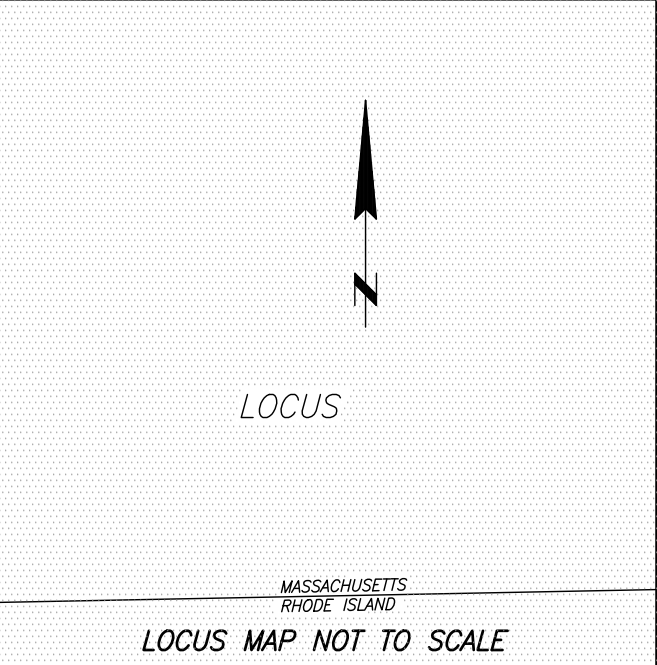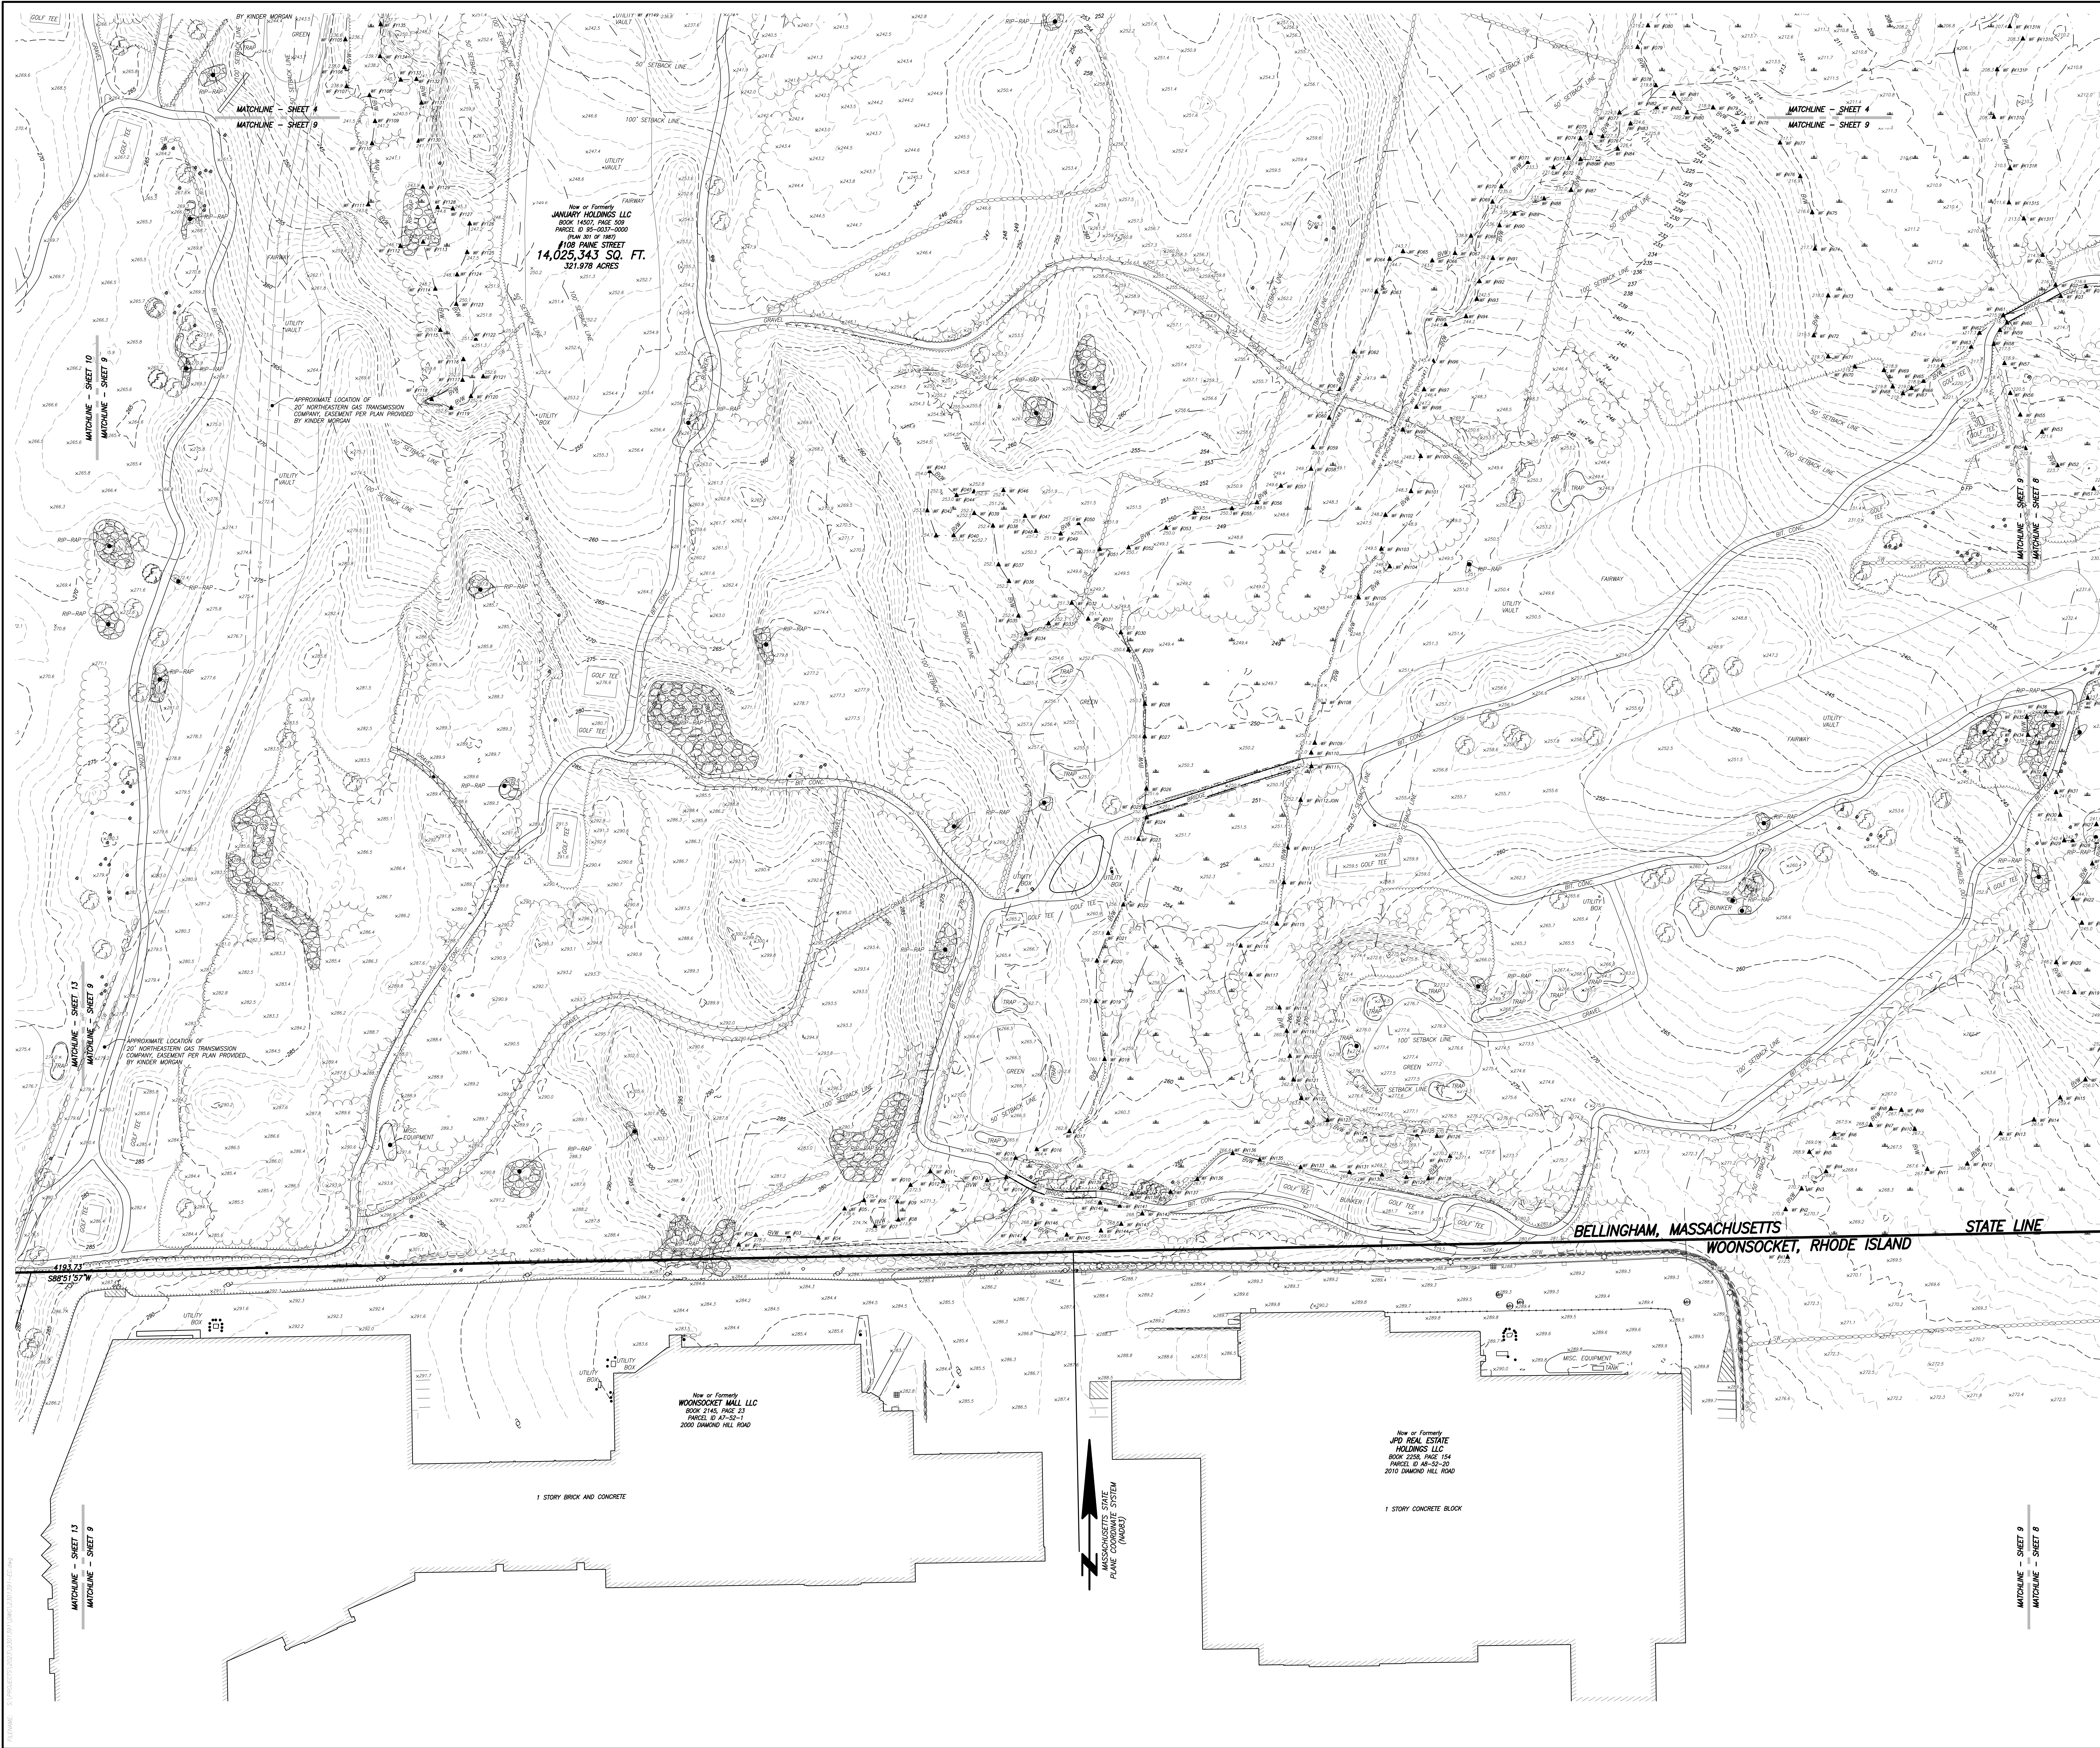

LOCUS

LOCUS MAP NOT TO SCALE

LOCUS

LOCUS

TIMOTHY R. AGUIRRE, PLS
(MAF 52782)
T.AGUIRRE@FELDMANGEO.COM



DRAWING NAME:
**EXISTING CONDITIONS
PLAN OF LAND**

180 PAINE STREET
BELLINGHAM, MASS.


DATE: JUNE 29, 2024

REVISIONS:



NO.	DESCRIPTION	DATE

FILENAME: 2301391-EC.dwg

RESEARCH: JS	FIELD CHIEF: GH
FIELD MGR: JS	APPROVER: DRC
CALC: JS	DATE: 2301391
FIELD CHK: DRC	GRID FILE: 2301391

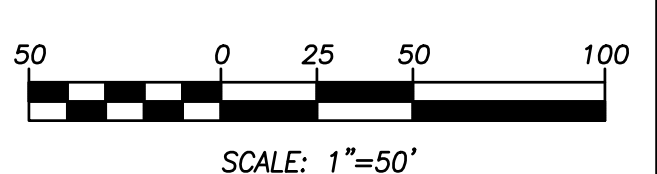

SHEET NO. 9 OF 13

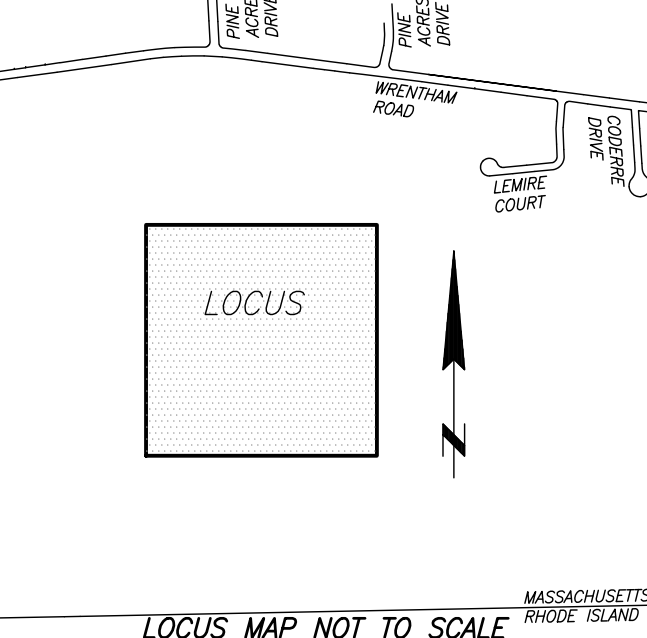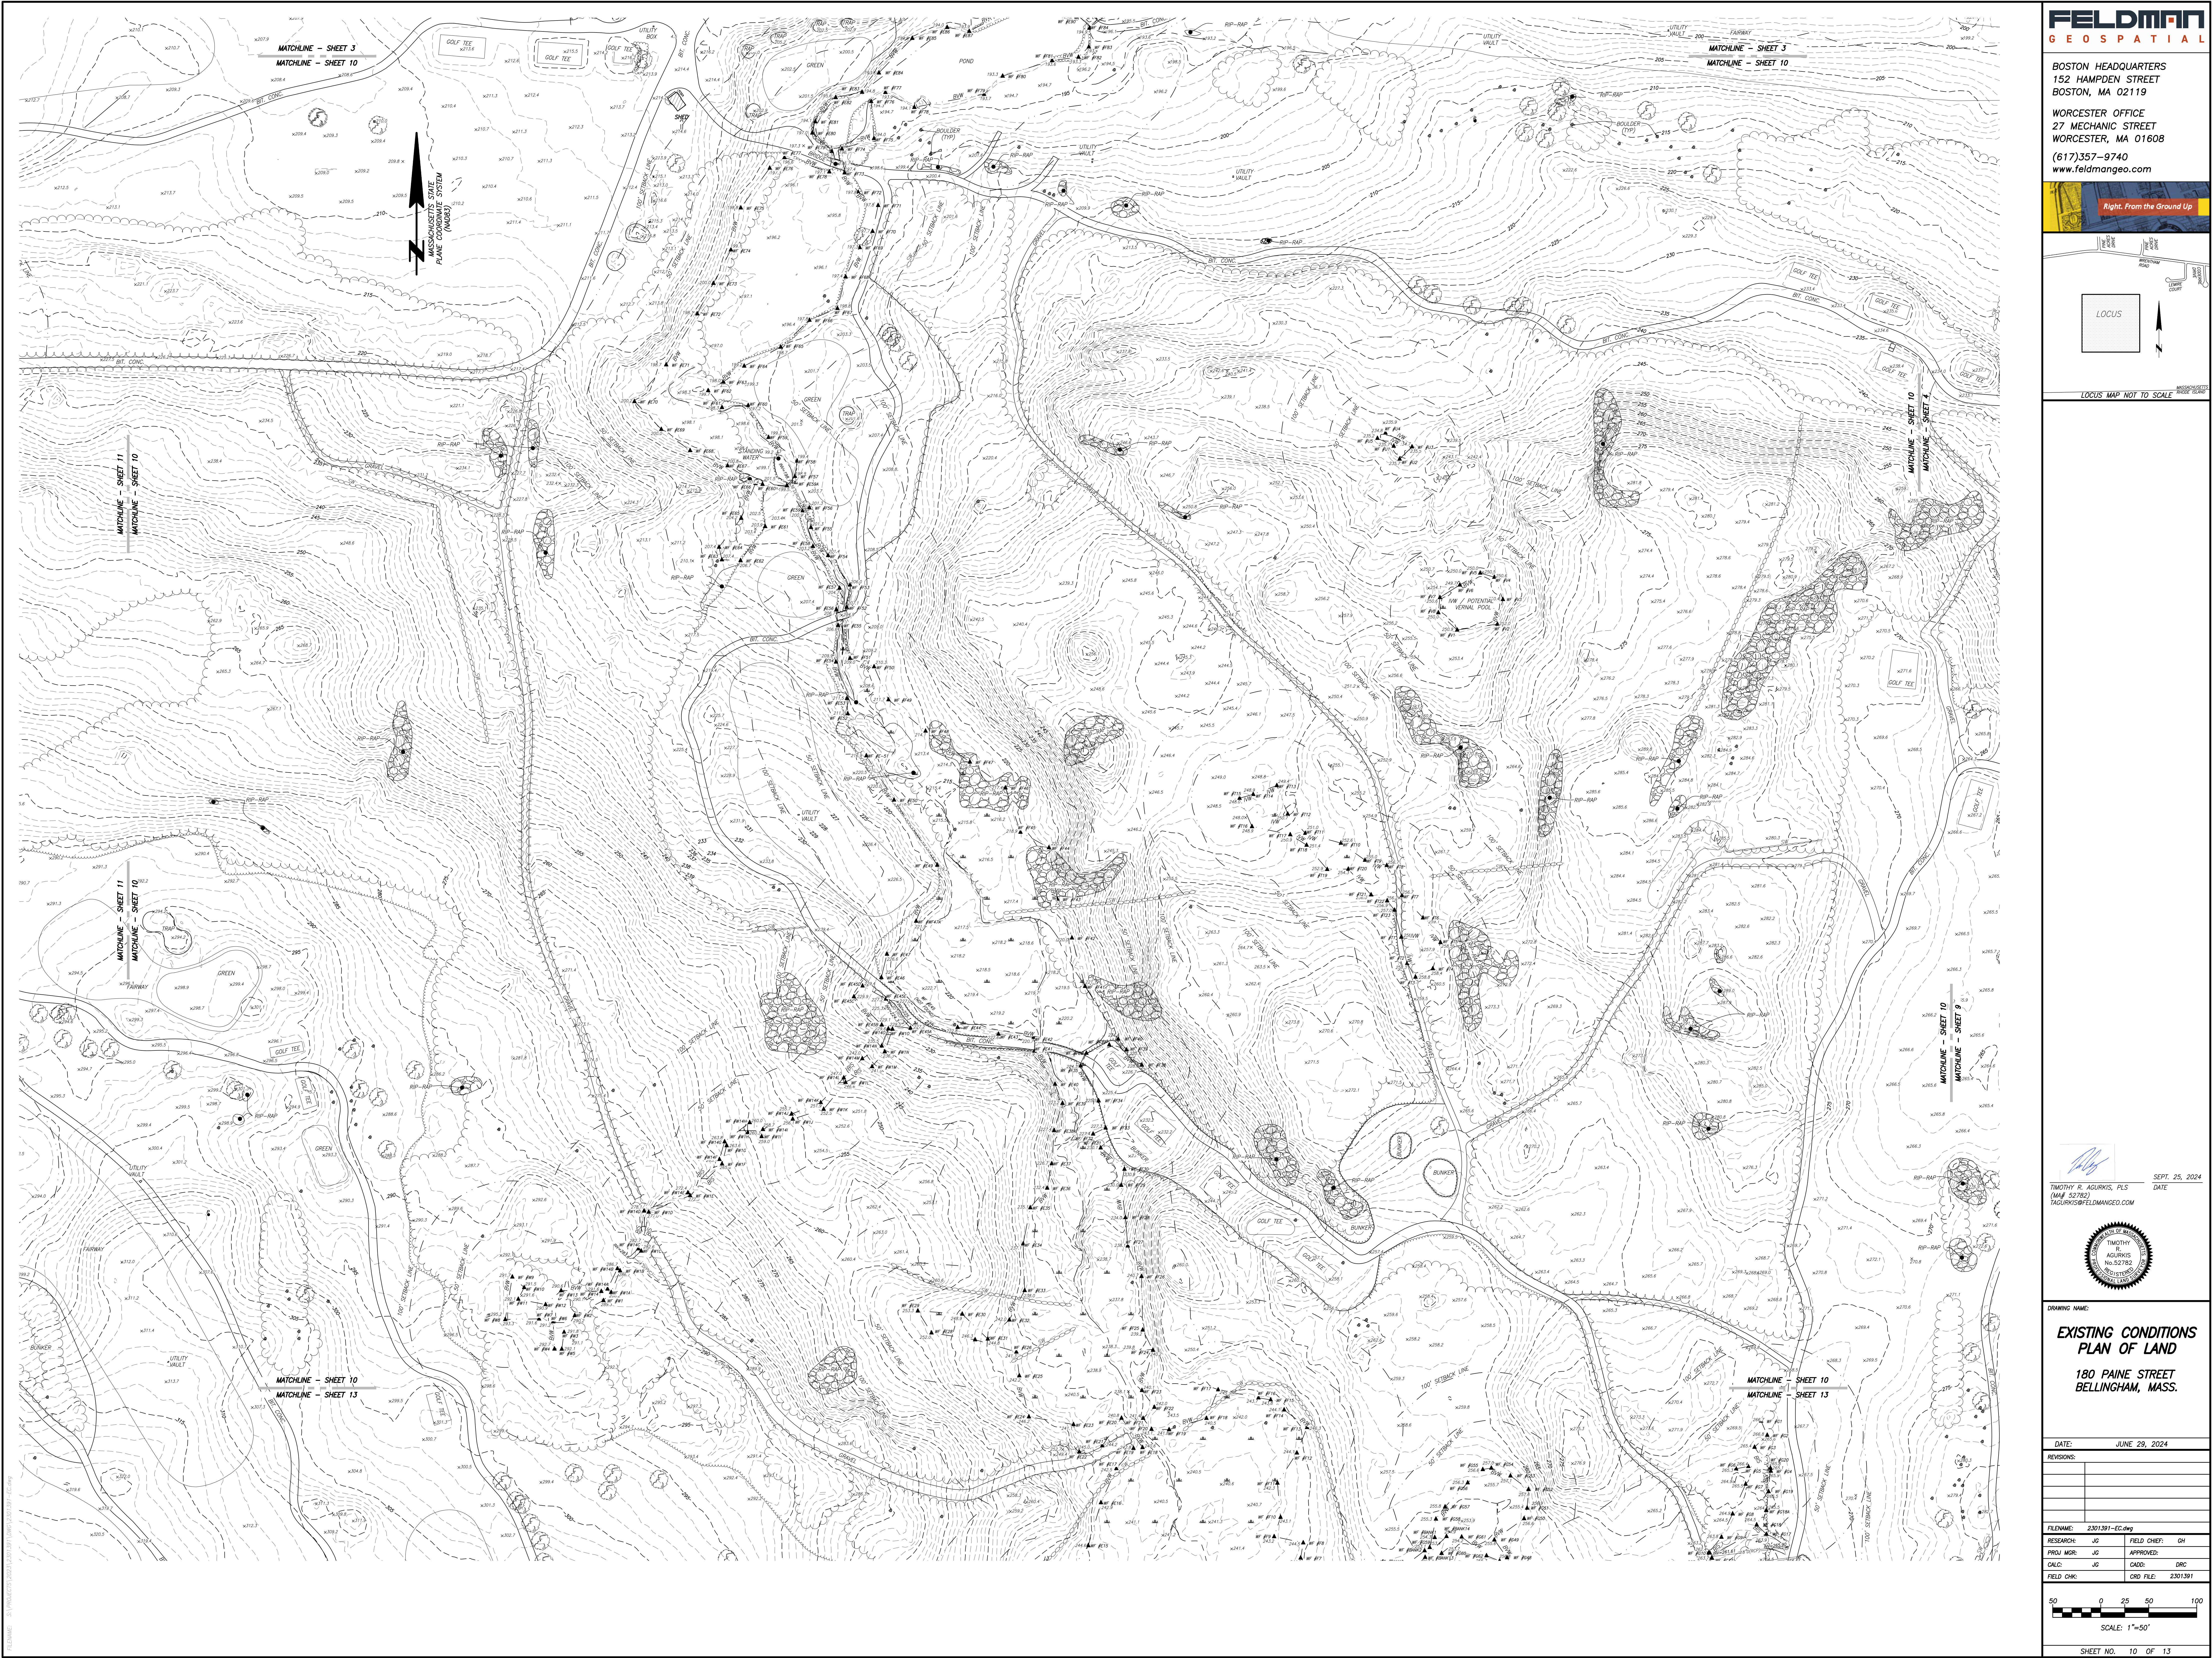

LOCUS MAP NOT TO SCALE

DRAWING NAME:
**EXISTING CONDITIONS
PLAN OF LAND**
**180 PAINE STREET
BELLINGHAM, MASS.**

DATE: **JUNE 29, 2024**

REVISIONS:


NO.	DESCRIPTION	DATE


FILENAME: **2301391-EC.dwg**

RESEARCH:	FIELD CHIEF:
WDR: JS	GH
CALC: JS	APPROVED:
FIELD CHK: DR	DRD FILE: 2301391


SCALE: 1"=50'

SHEET NO. 10 OF 13

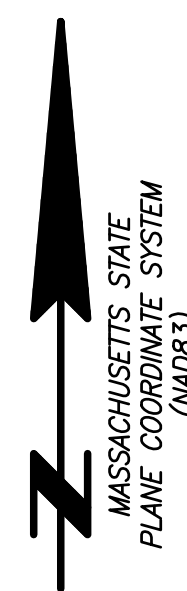

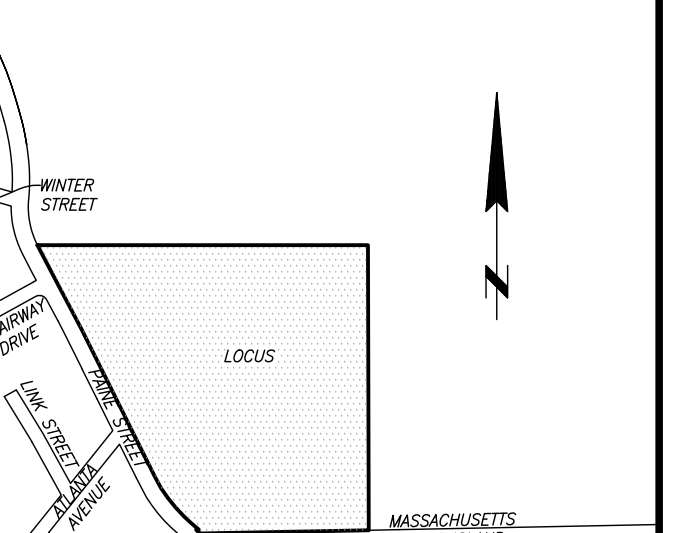

FOCUS MAP NOT TO SCALE

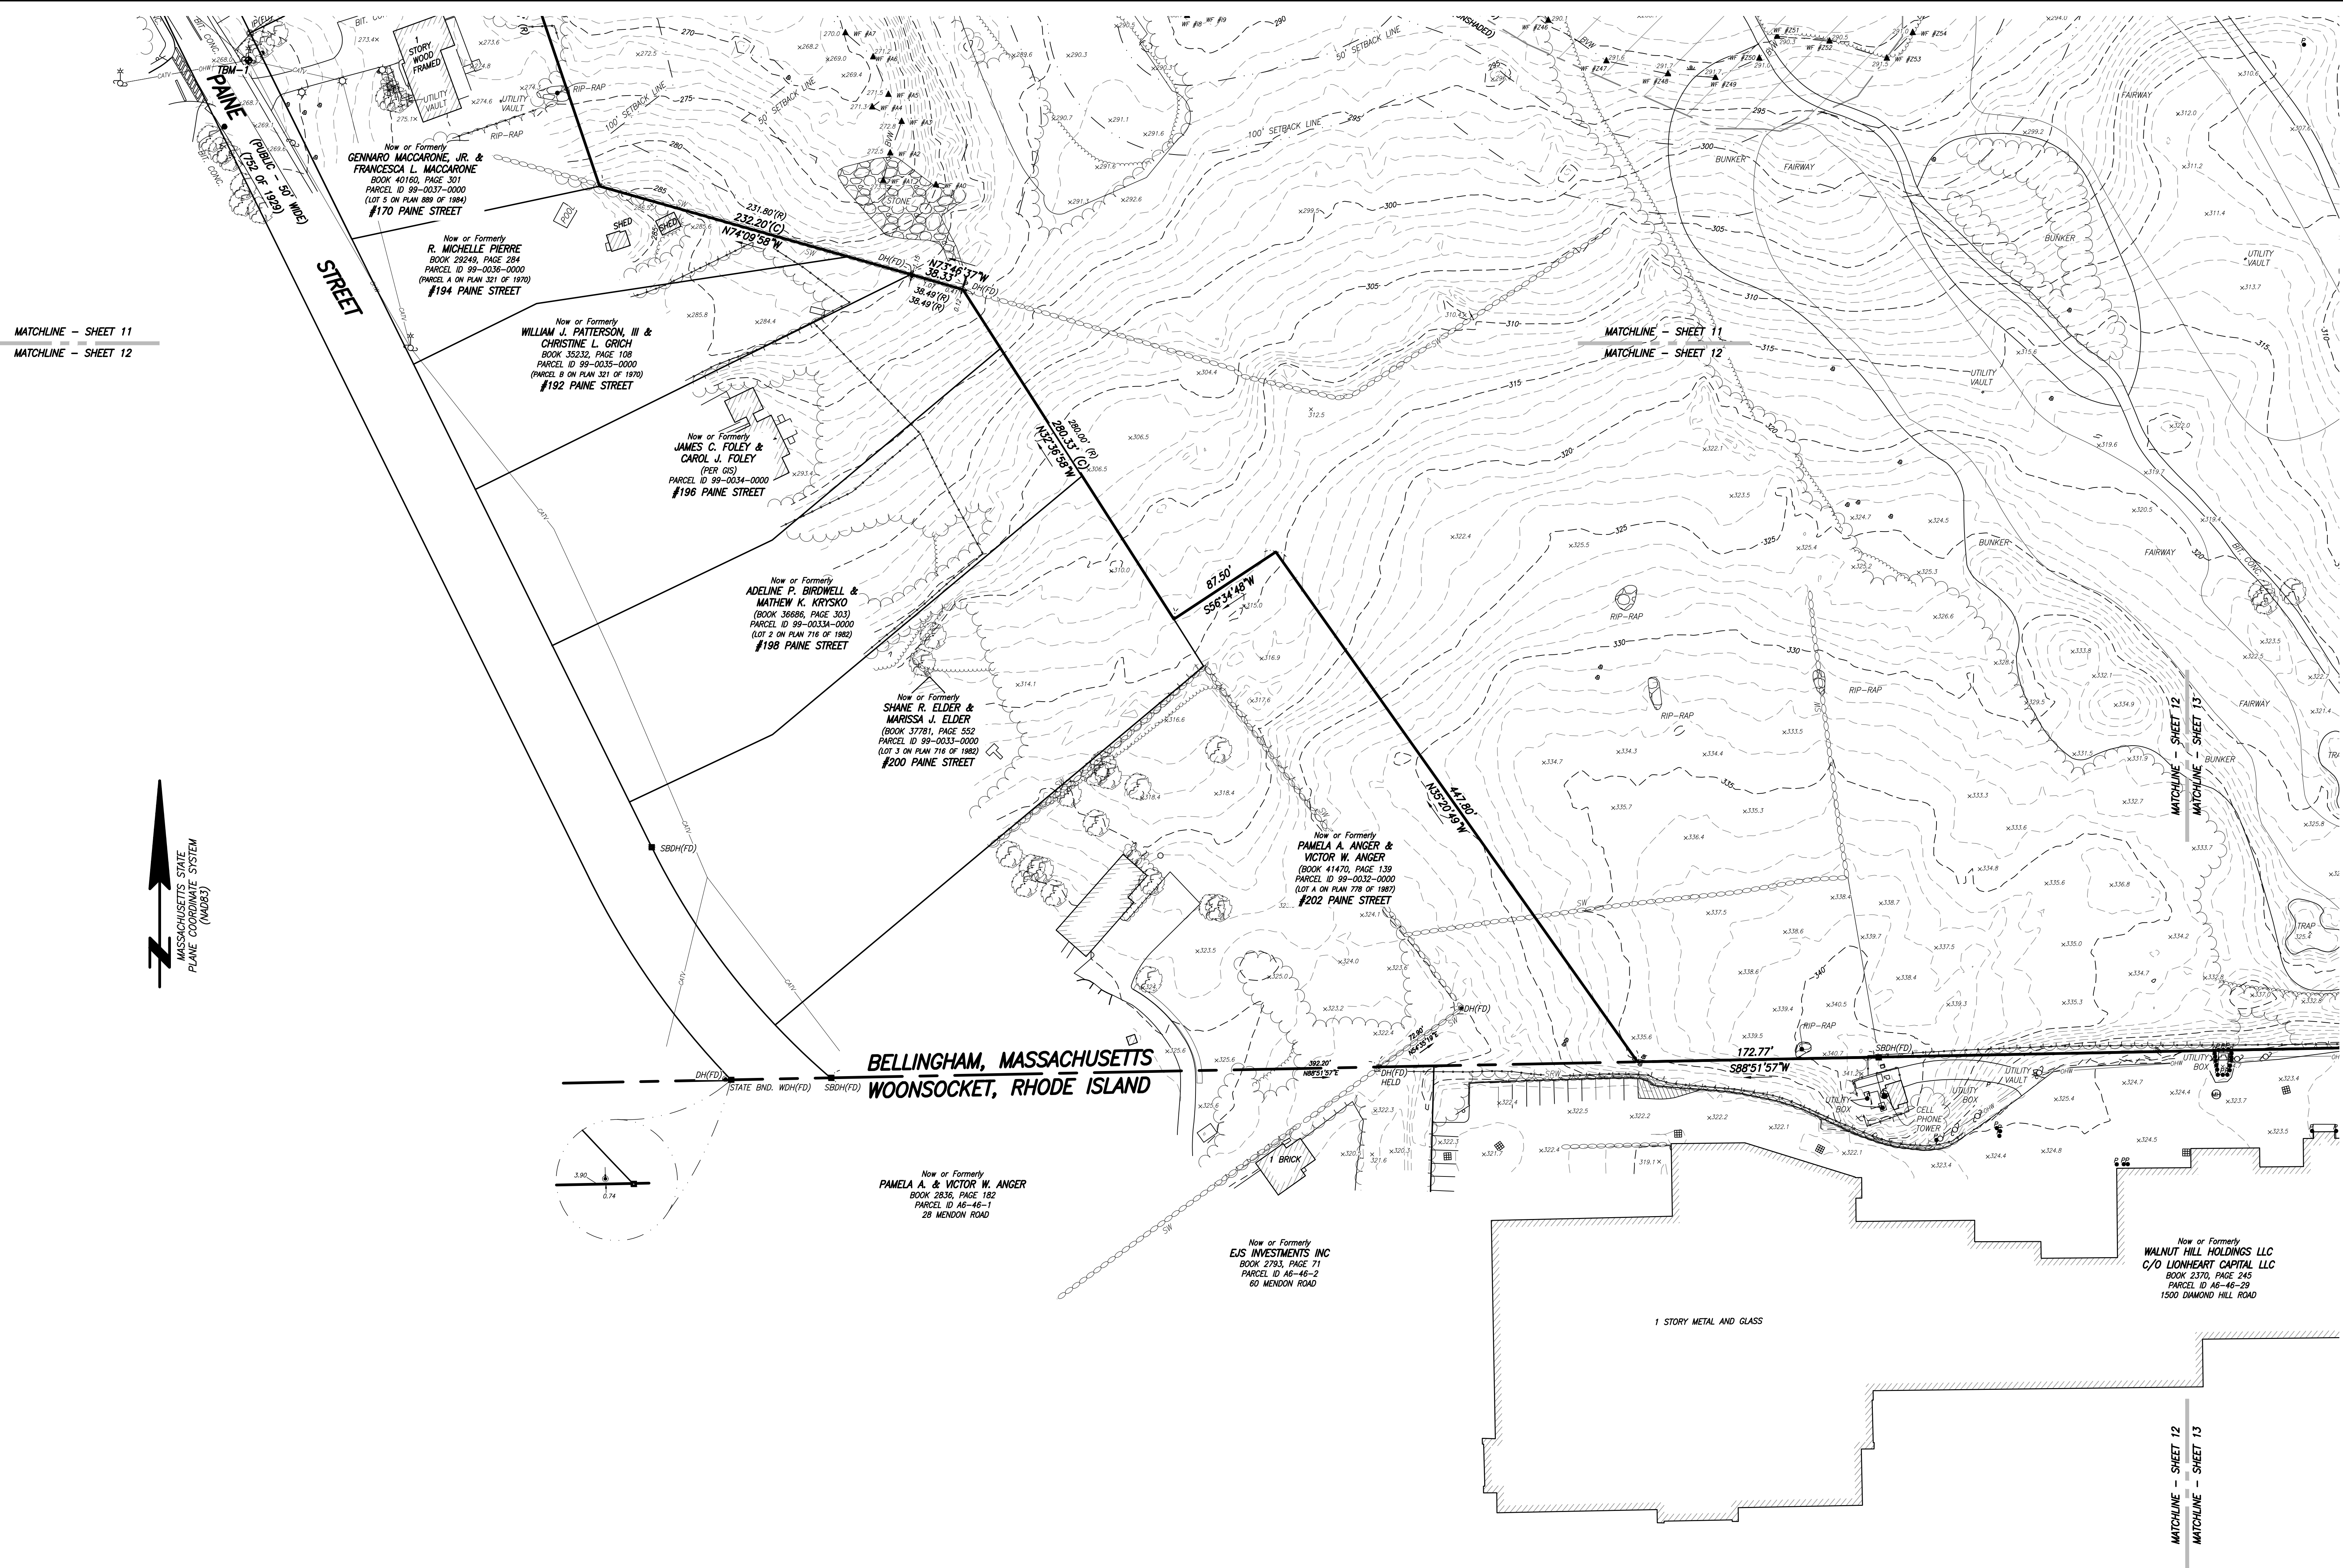

TIMOTHY R. AGURKIS, PLS
 MA# 52782)
 AGURKIS@FELDMANGE0.COM



DRAWING NAME:

**EXISTING CONDITIONS
PLAN OF LAND**

30 PAINE STREET
ELLINGHAM, MASS.

DATE: JUNE 29, 2024

REVISIONS:

--	--

--	--

--	--

--	--

--	--

--	--

FILENAME: 2301391-EC.dwg

RESEARCH:	JG	FIELD CA
-----------	----	----------

ROJ MGR:	JG	APPROVE
----------	----	---------

ALC:	JG	CADD:
------	----	-------


ELD CHK:	CRD FILE
----------	----------

0 0 25 50

SCALE: 1"=50'

004 4421 7 00


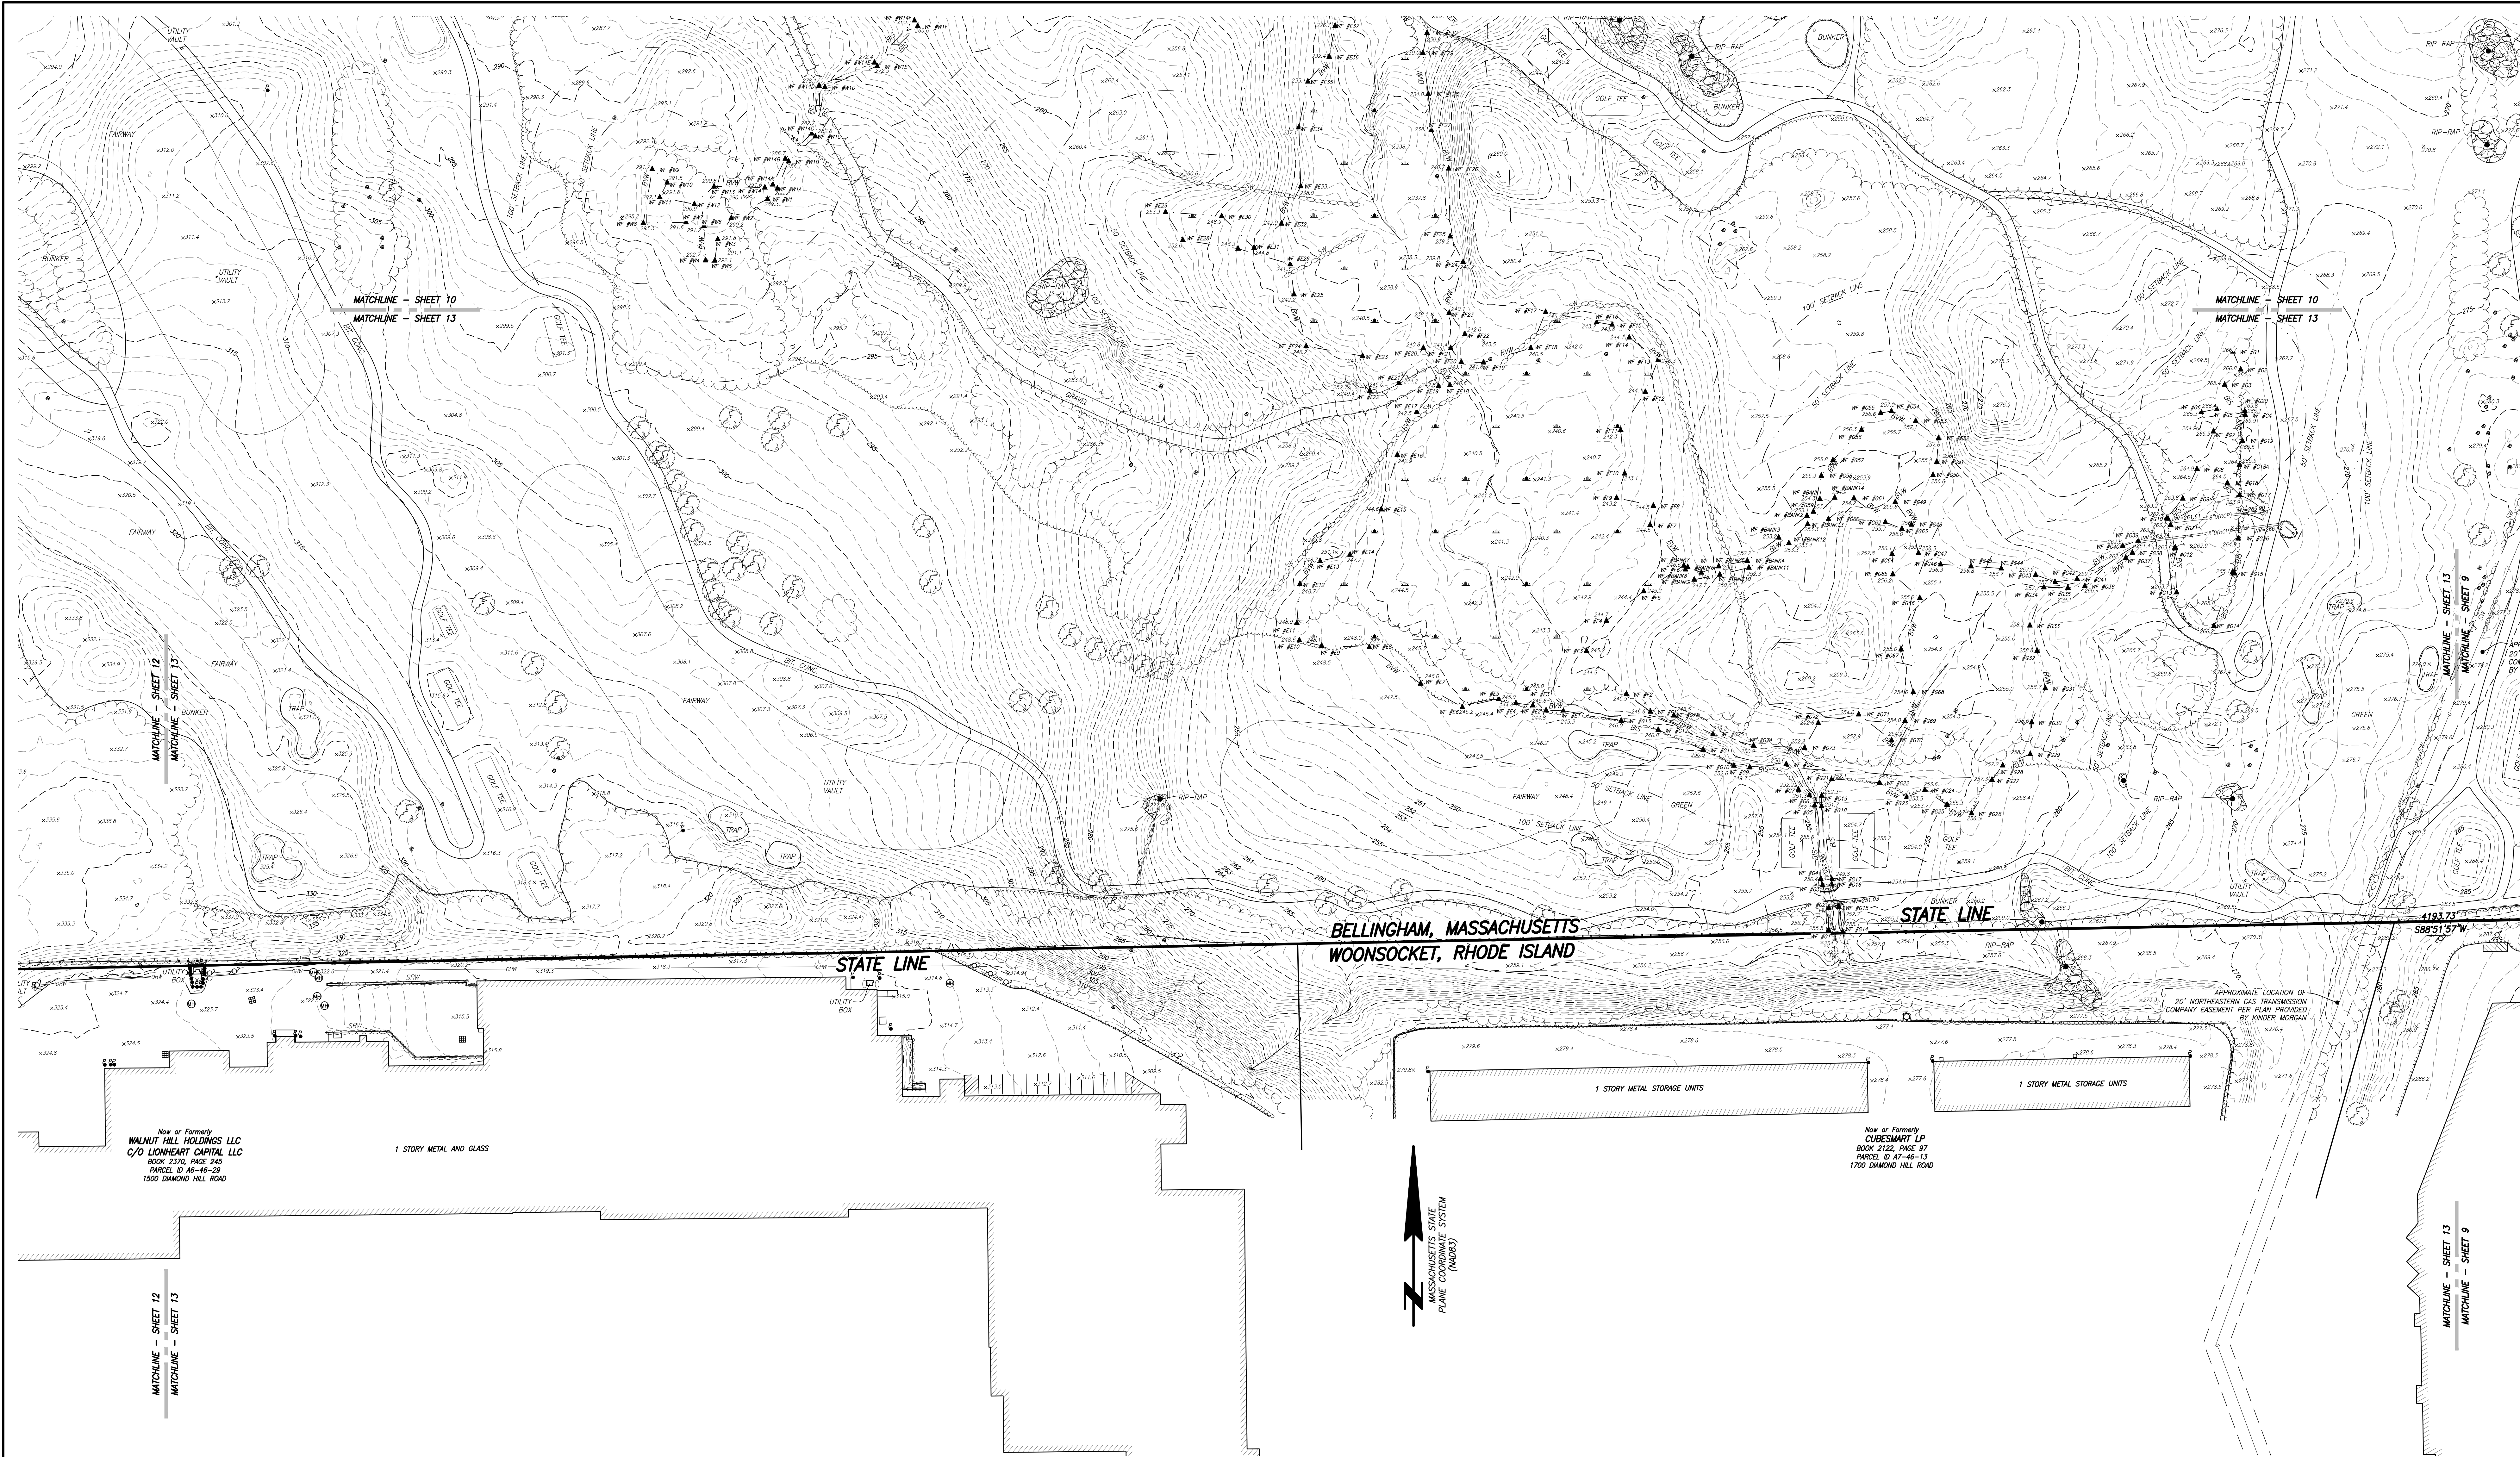

FELDMAN
GEOSPATIAL

BOSTON HEADQUARTERS
152 HAMPDEN STREET
BOSTON, MA 02119

WORCESTER OFFICE
27 MECHANIC STREET
WORCESTER, MA 01608

(617)357-9740
www.feldmangeo.com

LOCUS
LOCUS MAP NOT TO SCALE

DATE: **JUNE 28, 2024**

REVISIONS:

NO.	DATE	DESCRIPTION

FILENAME: 2301391-EC.dwg

RESEARCH:	FIELD CHIEF:
JG	GH
PROJ MGR:	APPROVER:
JG	DAWD
FIELD CHK:	CRD FILE:
	2301391

SCALE: 1"=50'

SHEET NO. 13 OF 13

FILENAME: S:\PROJECTS\2301391\DWG\2301391-EC.dwg