


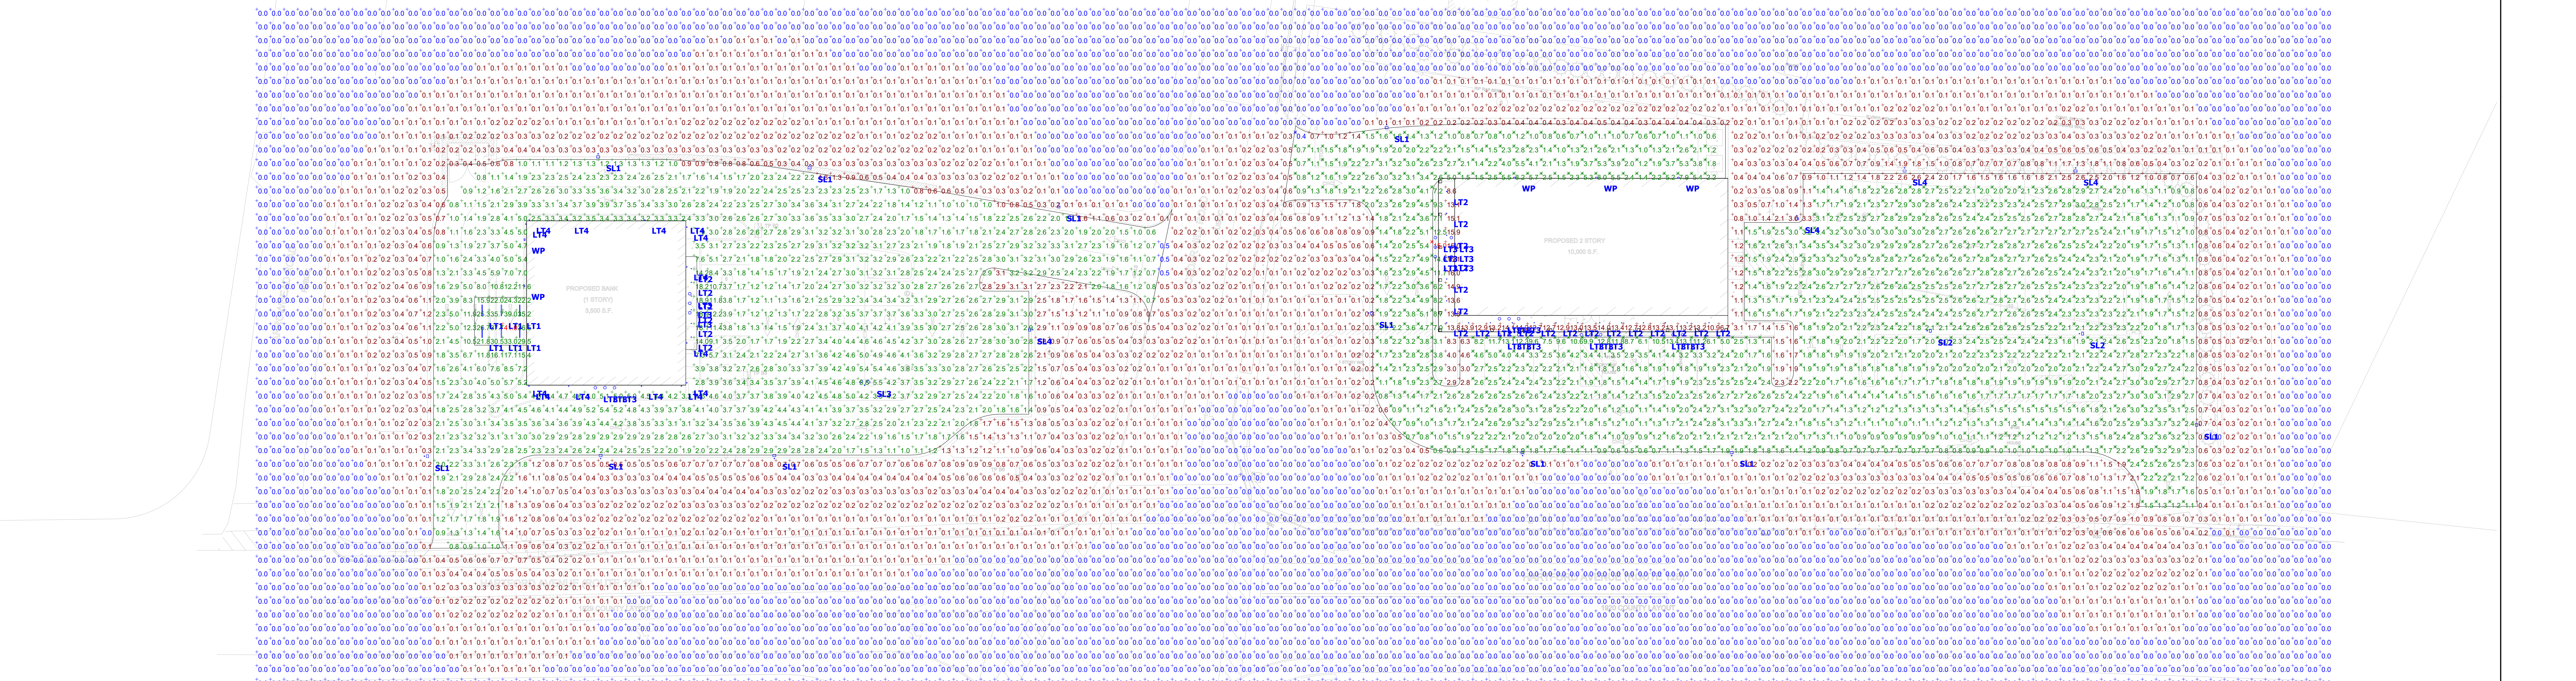

- NOTES:
- REFLECTANCES ASSUMED:
WALL: 50
FLOOR: 20
 - MOUNTING HEIGHTS:
POLES: 18'-0" ABOVE FINISHED FLOOR.
 - TASK HEIGHT: 30" ABOVE FINISHED FLOOR
 - CALCULATION POINT SPACING: 2'X2' OC

SCHEDULE							
Symbol	Label	Quantity	Manufacturer	Catalog Number	Description	Light Loss Factor	Wattage
	LT1	6	Alight Architectural Lighting	LIN 3 WP 4 LH 30 U HE MOUNTING FINISH FIMMING XX XX	LINO SURFACE	0.9	39
	LT2	25	GREEN CREATIVE	NYX XX 4 RD S 0 CCT5S DRIVER MD XX XX	NYX 4" DOWNLIGHT	0.9	20.6
	LT3	24	Spectrum Lighting	EB1214GV-15L-35K-EX-TF1-MWI	Nom. 12" diam x 12.1" H, Angled Emblem Sign Light	0.9	10
	LT4	14	Brownlee Lighting Inc	7178-34-FINISH-H21-30K-XX	Formed aluminum housing, frosted plastic lens enclosure	0.9	20.83
	SL1	11	Lithonia Lighting	DSXO LED P3 30K 70CRI BLC3	D-Series Size 0 Area Luminaire P3 Performance Package 3000K CCT 70 CRI Type 3 Extreme Backlight Control	0.9	68.95
	SL2	2	Lithonia Lighting	DSXO LED P3 30K 70CRI T5M	D-Series Size 0 Area Luminaire P3 Performance Package 3000K CCT 70 CRI Type 5 Medium	0.9	68.95
	SL3	1	Lithonia Lighting	DSXO LED P3 30K 70CRI T3M	D-Series Size 0 Area Luminaire P3 Performance Package 3000K CCT 70 CRI Type 3 Medium	0.9	137.9
	SL4	4	Lithonia Lighting	DSXO LED P3 30K 70CRI TFTM HS	D-Series Size 0 Area Luminaire P3 Performance Package 3000K CCT 70 CRI Forward Throw Housewide Shield	0.9	68.95
	WP	5	Lithonia Lighting	WDGE2 LED P2 30K 80CRI VF	WDGE2 LED WITH P2 - PERFORMANCE PACKAGE, 3000K, 80CRI, VISUAL COMFORT FORWARD OPTIC	0.9	14.53

Plan View
Scale - 1" = 20ft

DISCLAIMER:

-THESE DRAWINGS ARE FOR CONCEPTUAL PURPOSES ONLY AND ARE NOT INTENDED FOR CONSTRUCTION. VALUES REPRESENTED ARE AN APPROXIMATION GENERATED FROM MANUFACTURERS PHOTOMETRIC IN-HOUSE OR INDEPENDANT LAB TEST WITH DATA SUPPLIED BY LAMP MANUFACTURERS.

STATISTICS						
DESCRIPTION	SYMBOL	AVG.	MAX.	MIN.	MAX/MIN	AVG/MIN
182 - 186 Hartford	+	3.6 fc	41.0 fc	0.5 fc	82.0:1	7.2:1
190-198 Hartford	✗	2.4 fc	15.0 fc	0.4 fc	37.5:1	6.0:1
Boundary	+	0.9 fc	41.0 fc	0.0 fc	N/A	N/A