



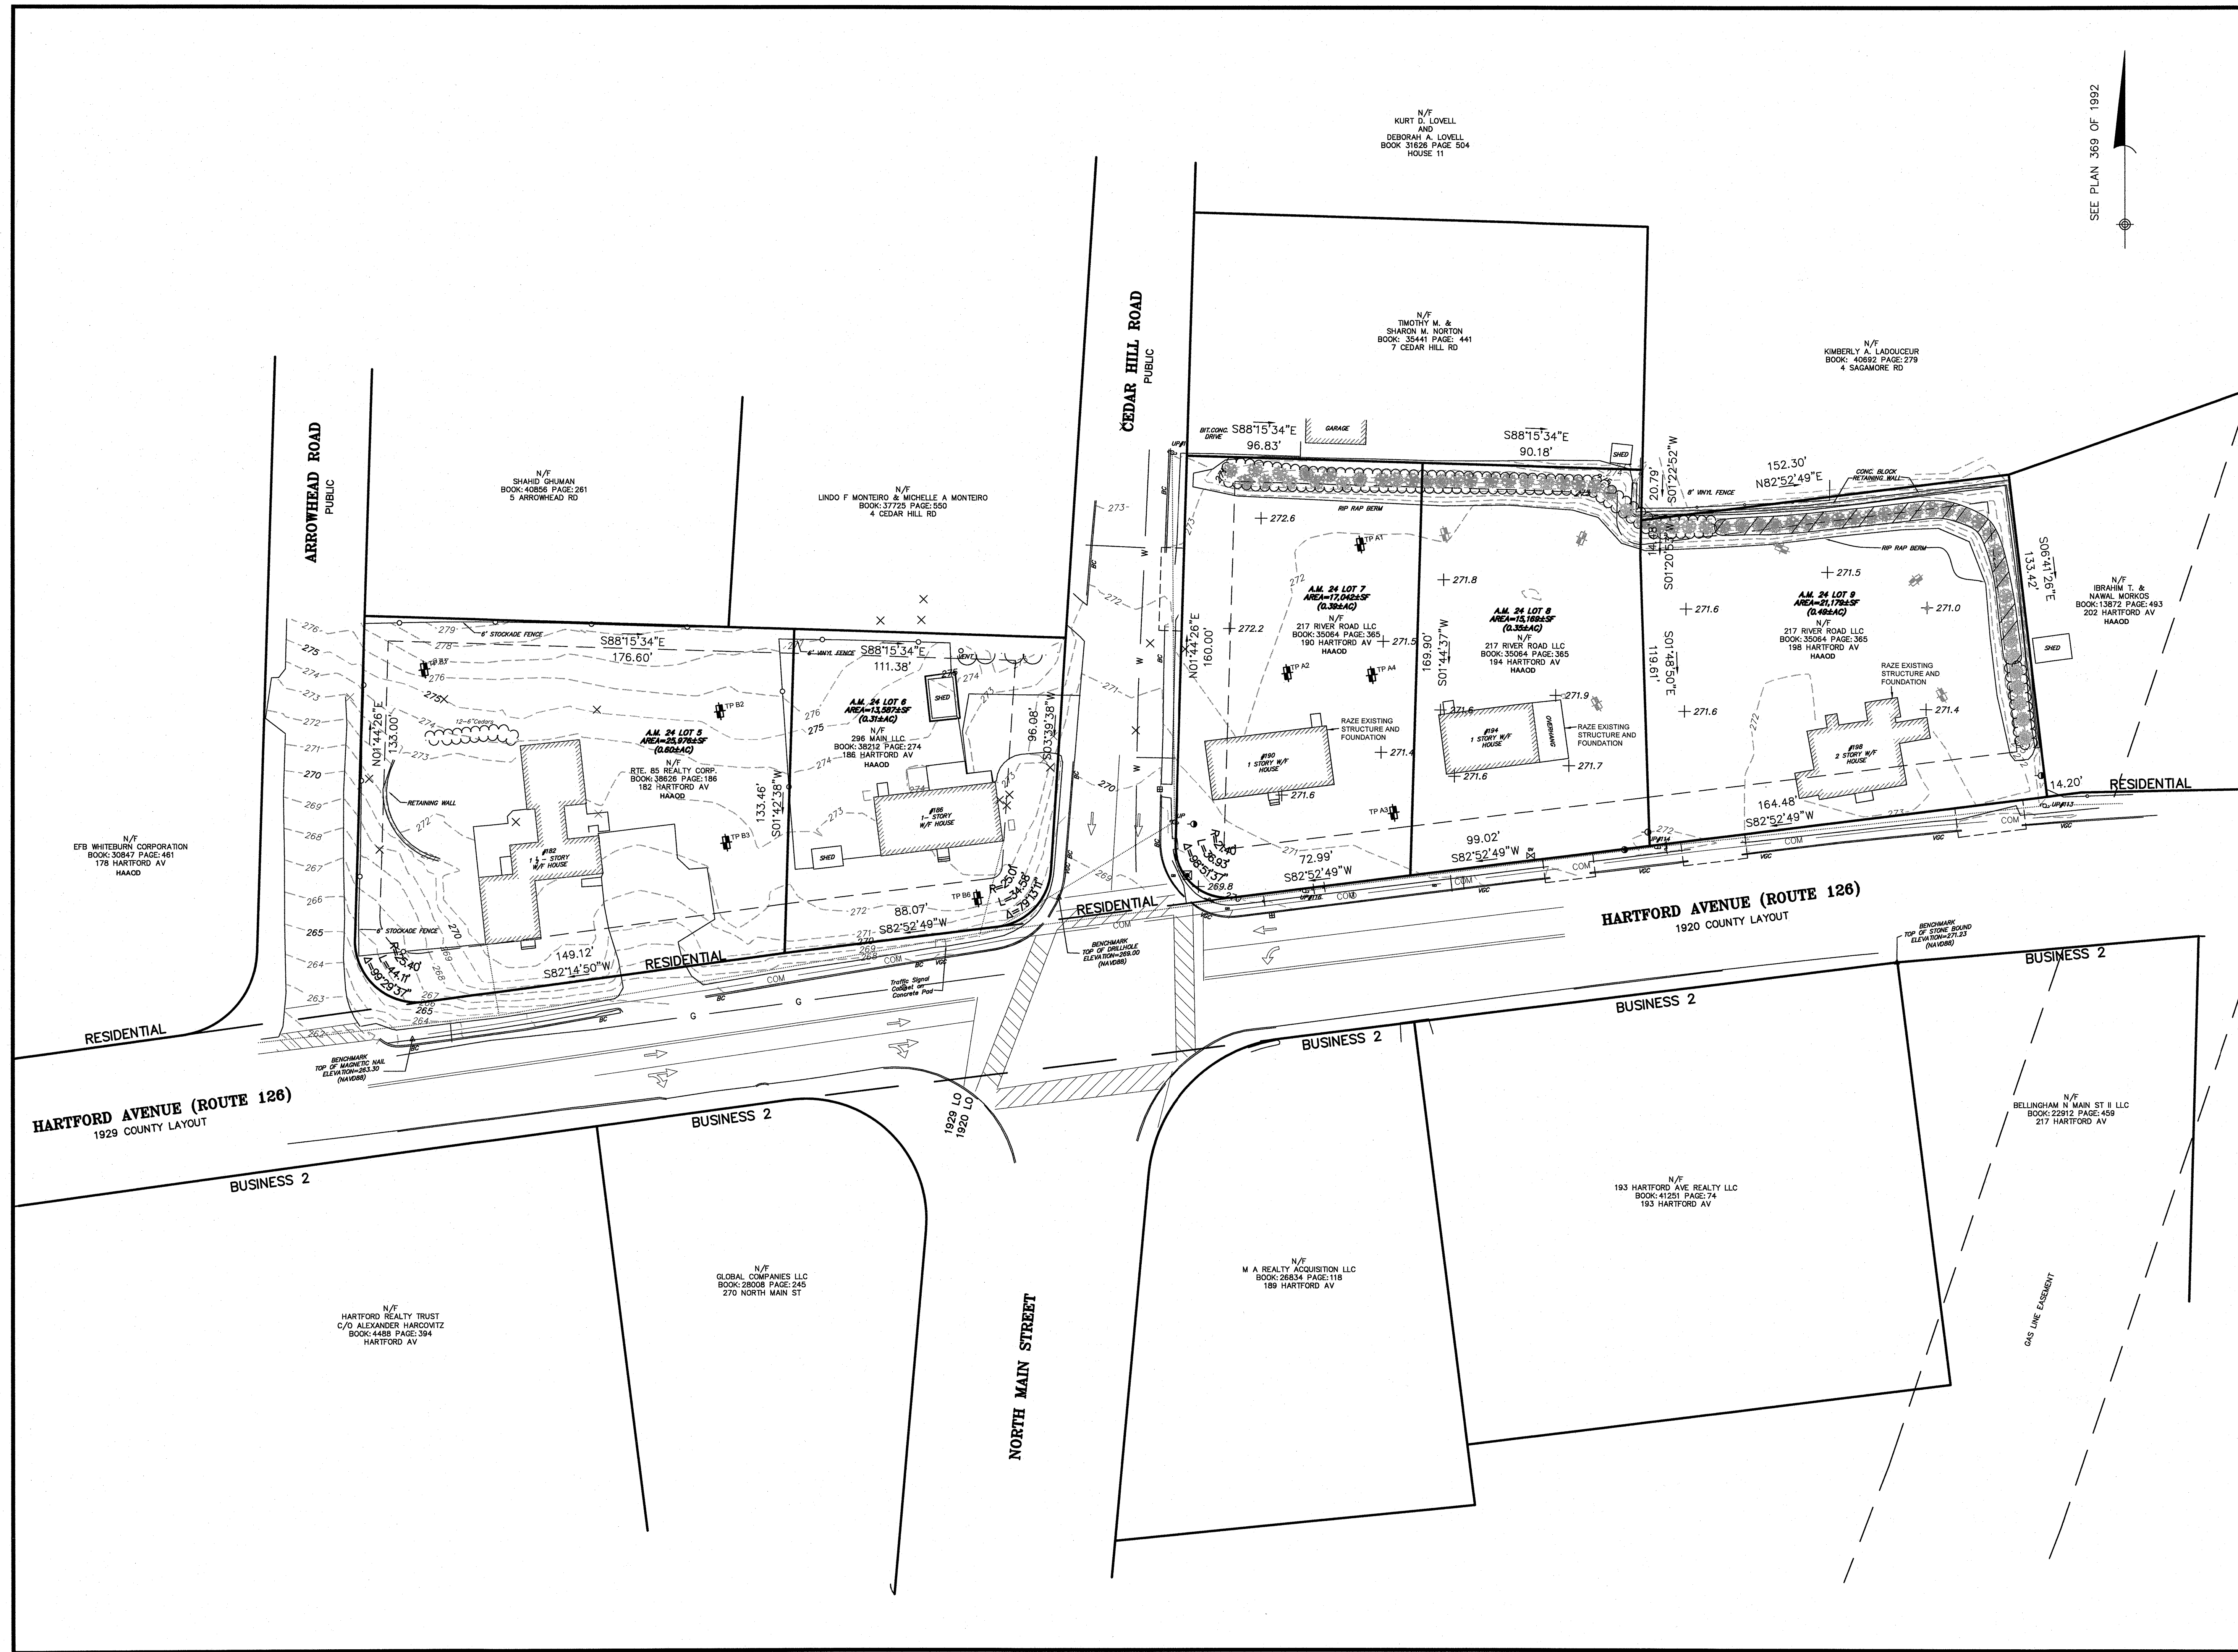

NOTES
1) SEE THE FOLLOWING PLANS RECORDED AT THE NORFOLK DISTRICT REGISTRY OF DEEDS-
PLAN 71 OF 1996
PLAN 591 OF 1992
PLAN 369 OF 1992
PLAN 796 OF 1987
PLAN 328 OF 1985
2) THE VERTICAL DATUM IS NAVD88.

EXISTING CONDITIONS
PLAN OF LAND
182-198 HARTFORD AVENUE
BELLINGHAM, MASS.
SCALE: 1"=30'
DATE: FEBRUARY 10, 2025

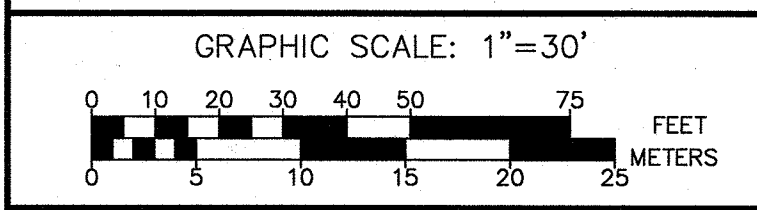

Guerriere & Hainon, Inc.
ENGINEERING & LAND SURVEYING
333 WEST STREET PH. (508) 473-6630
MILFORD, MA 01757 FX. (508) 473-8243
www.gandengineering.com