




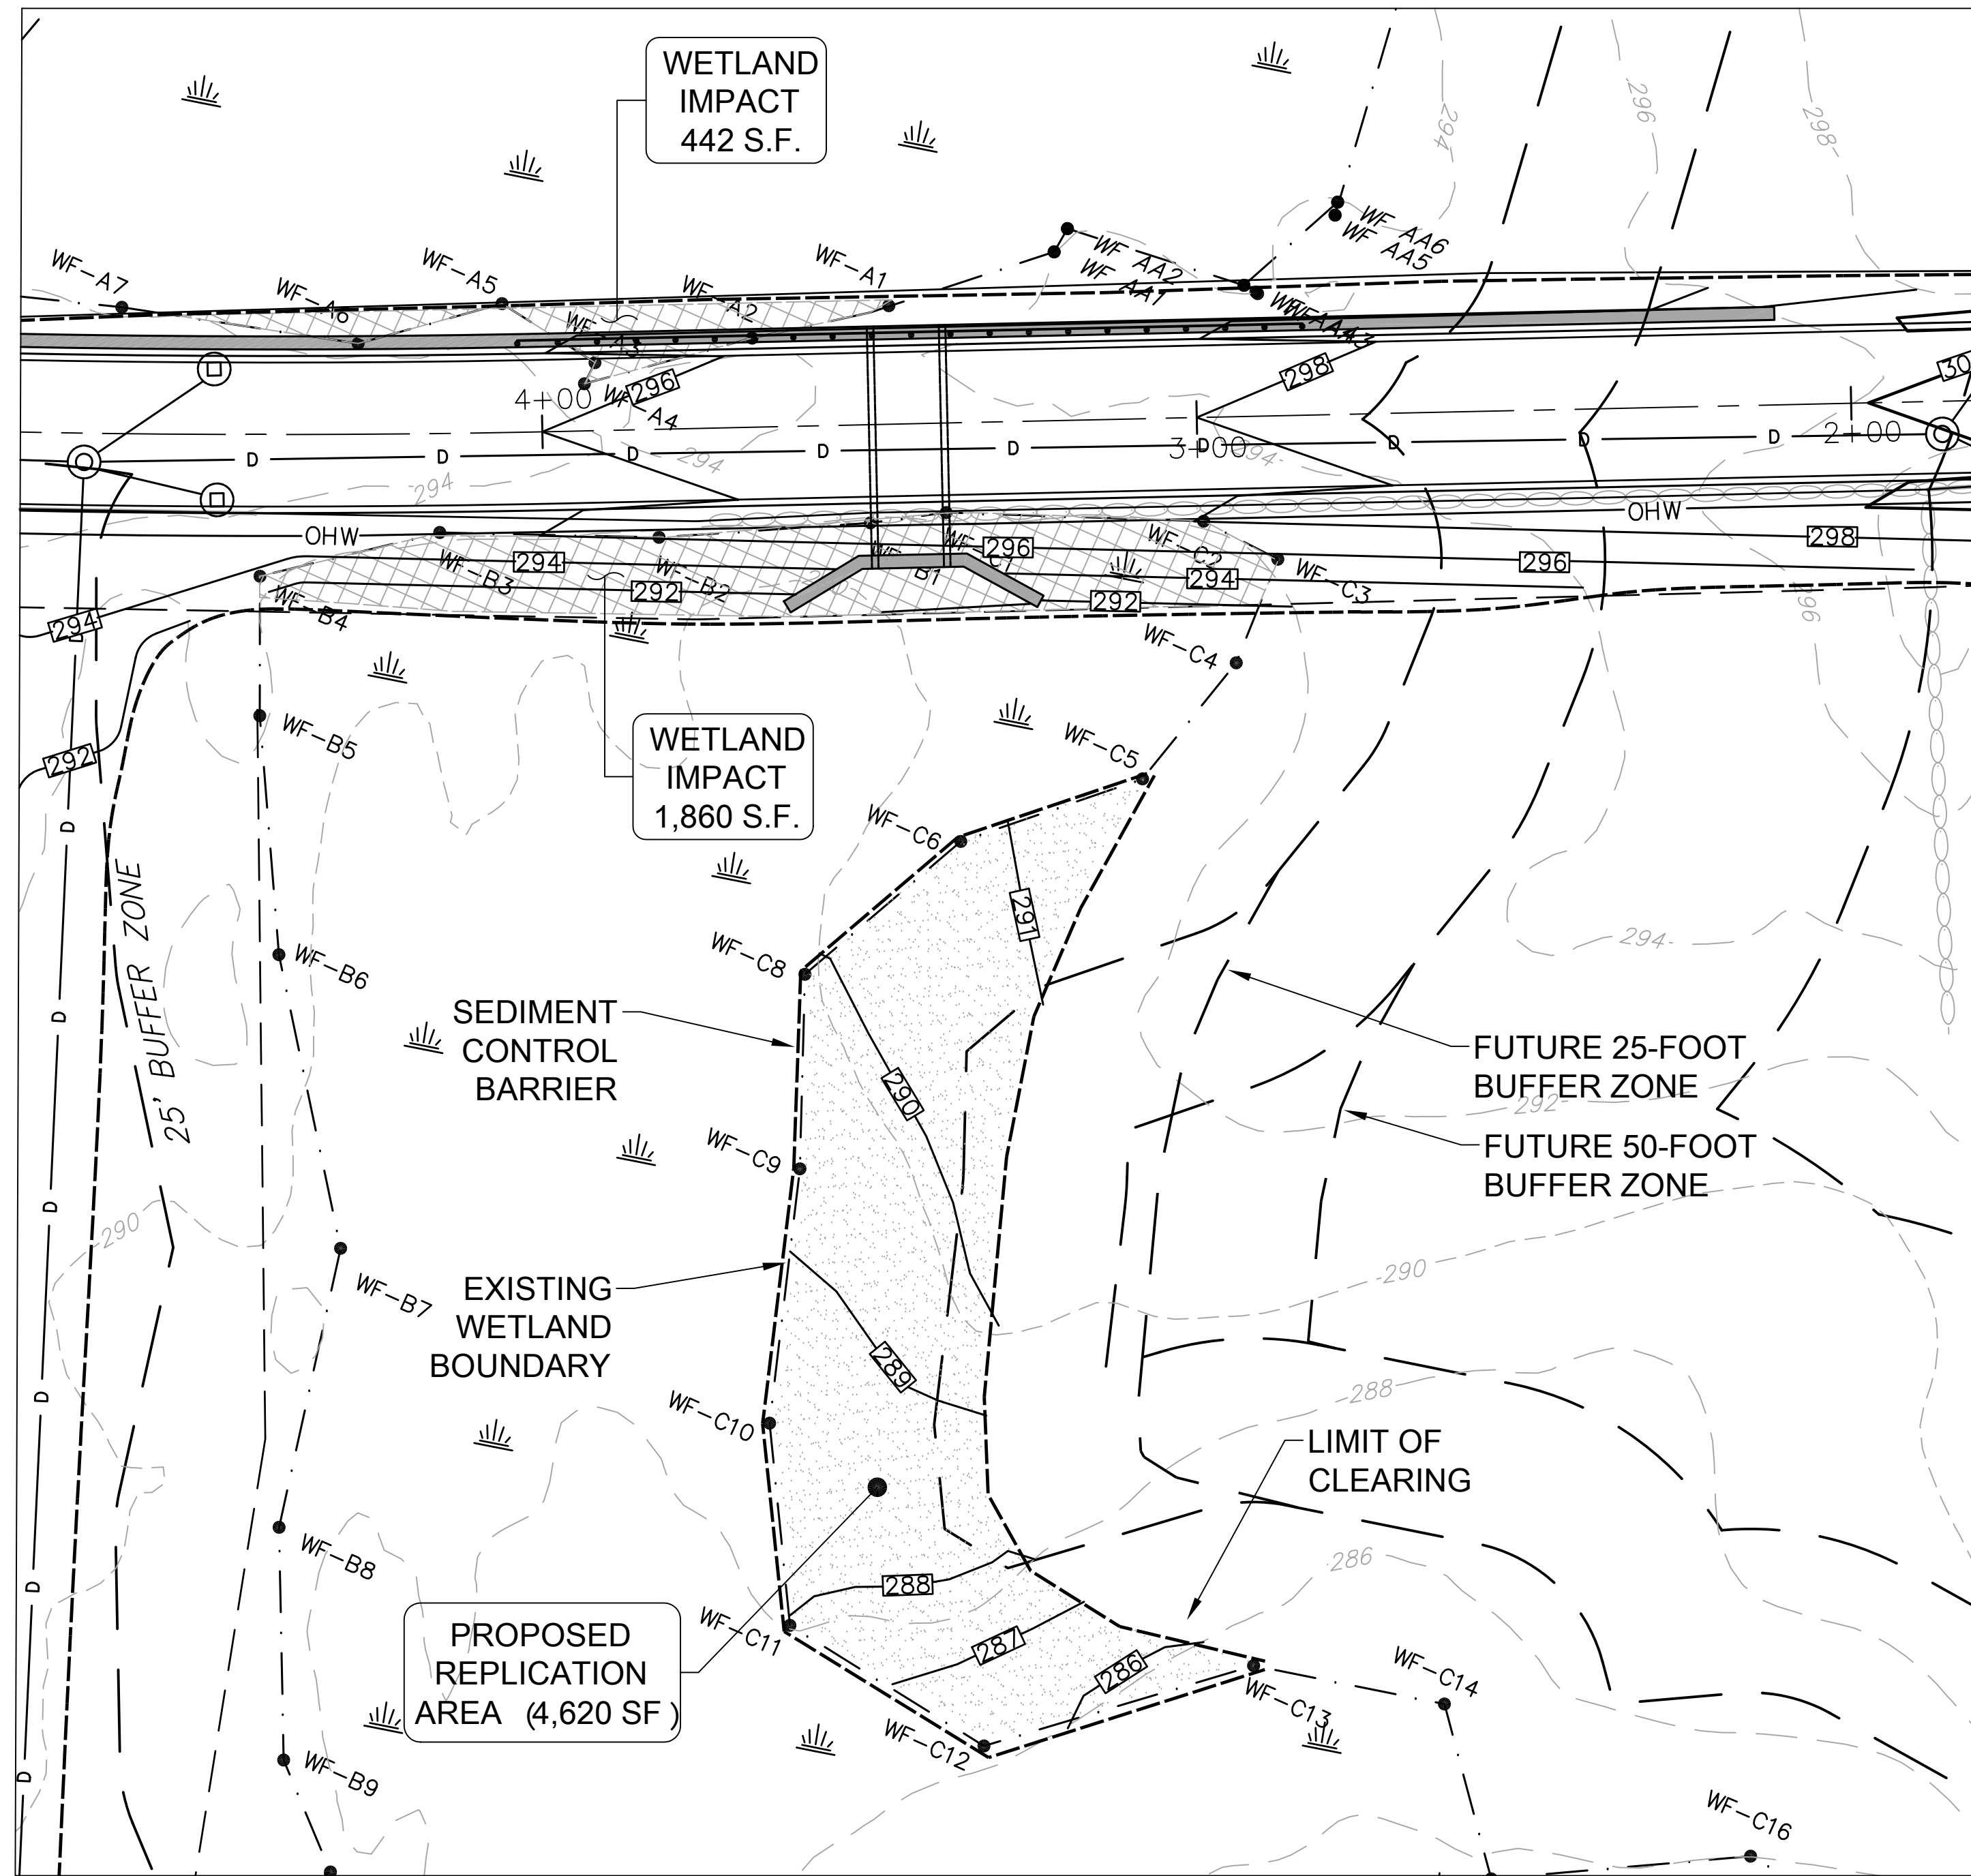

PROPOSED REPLICATION
AREA GRADING
1"=30'

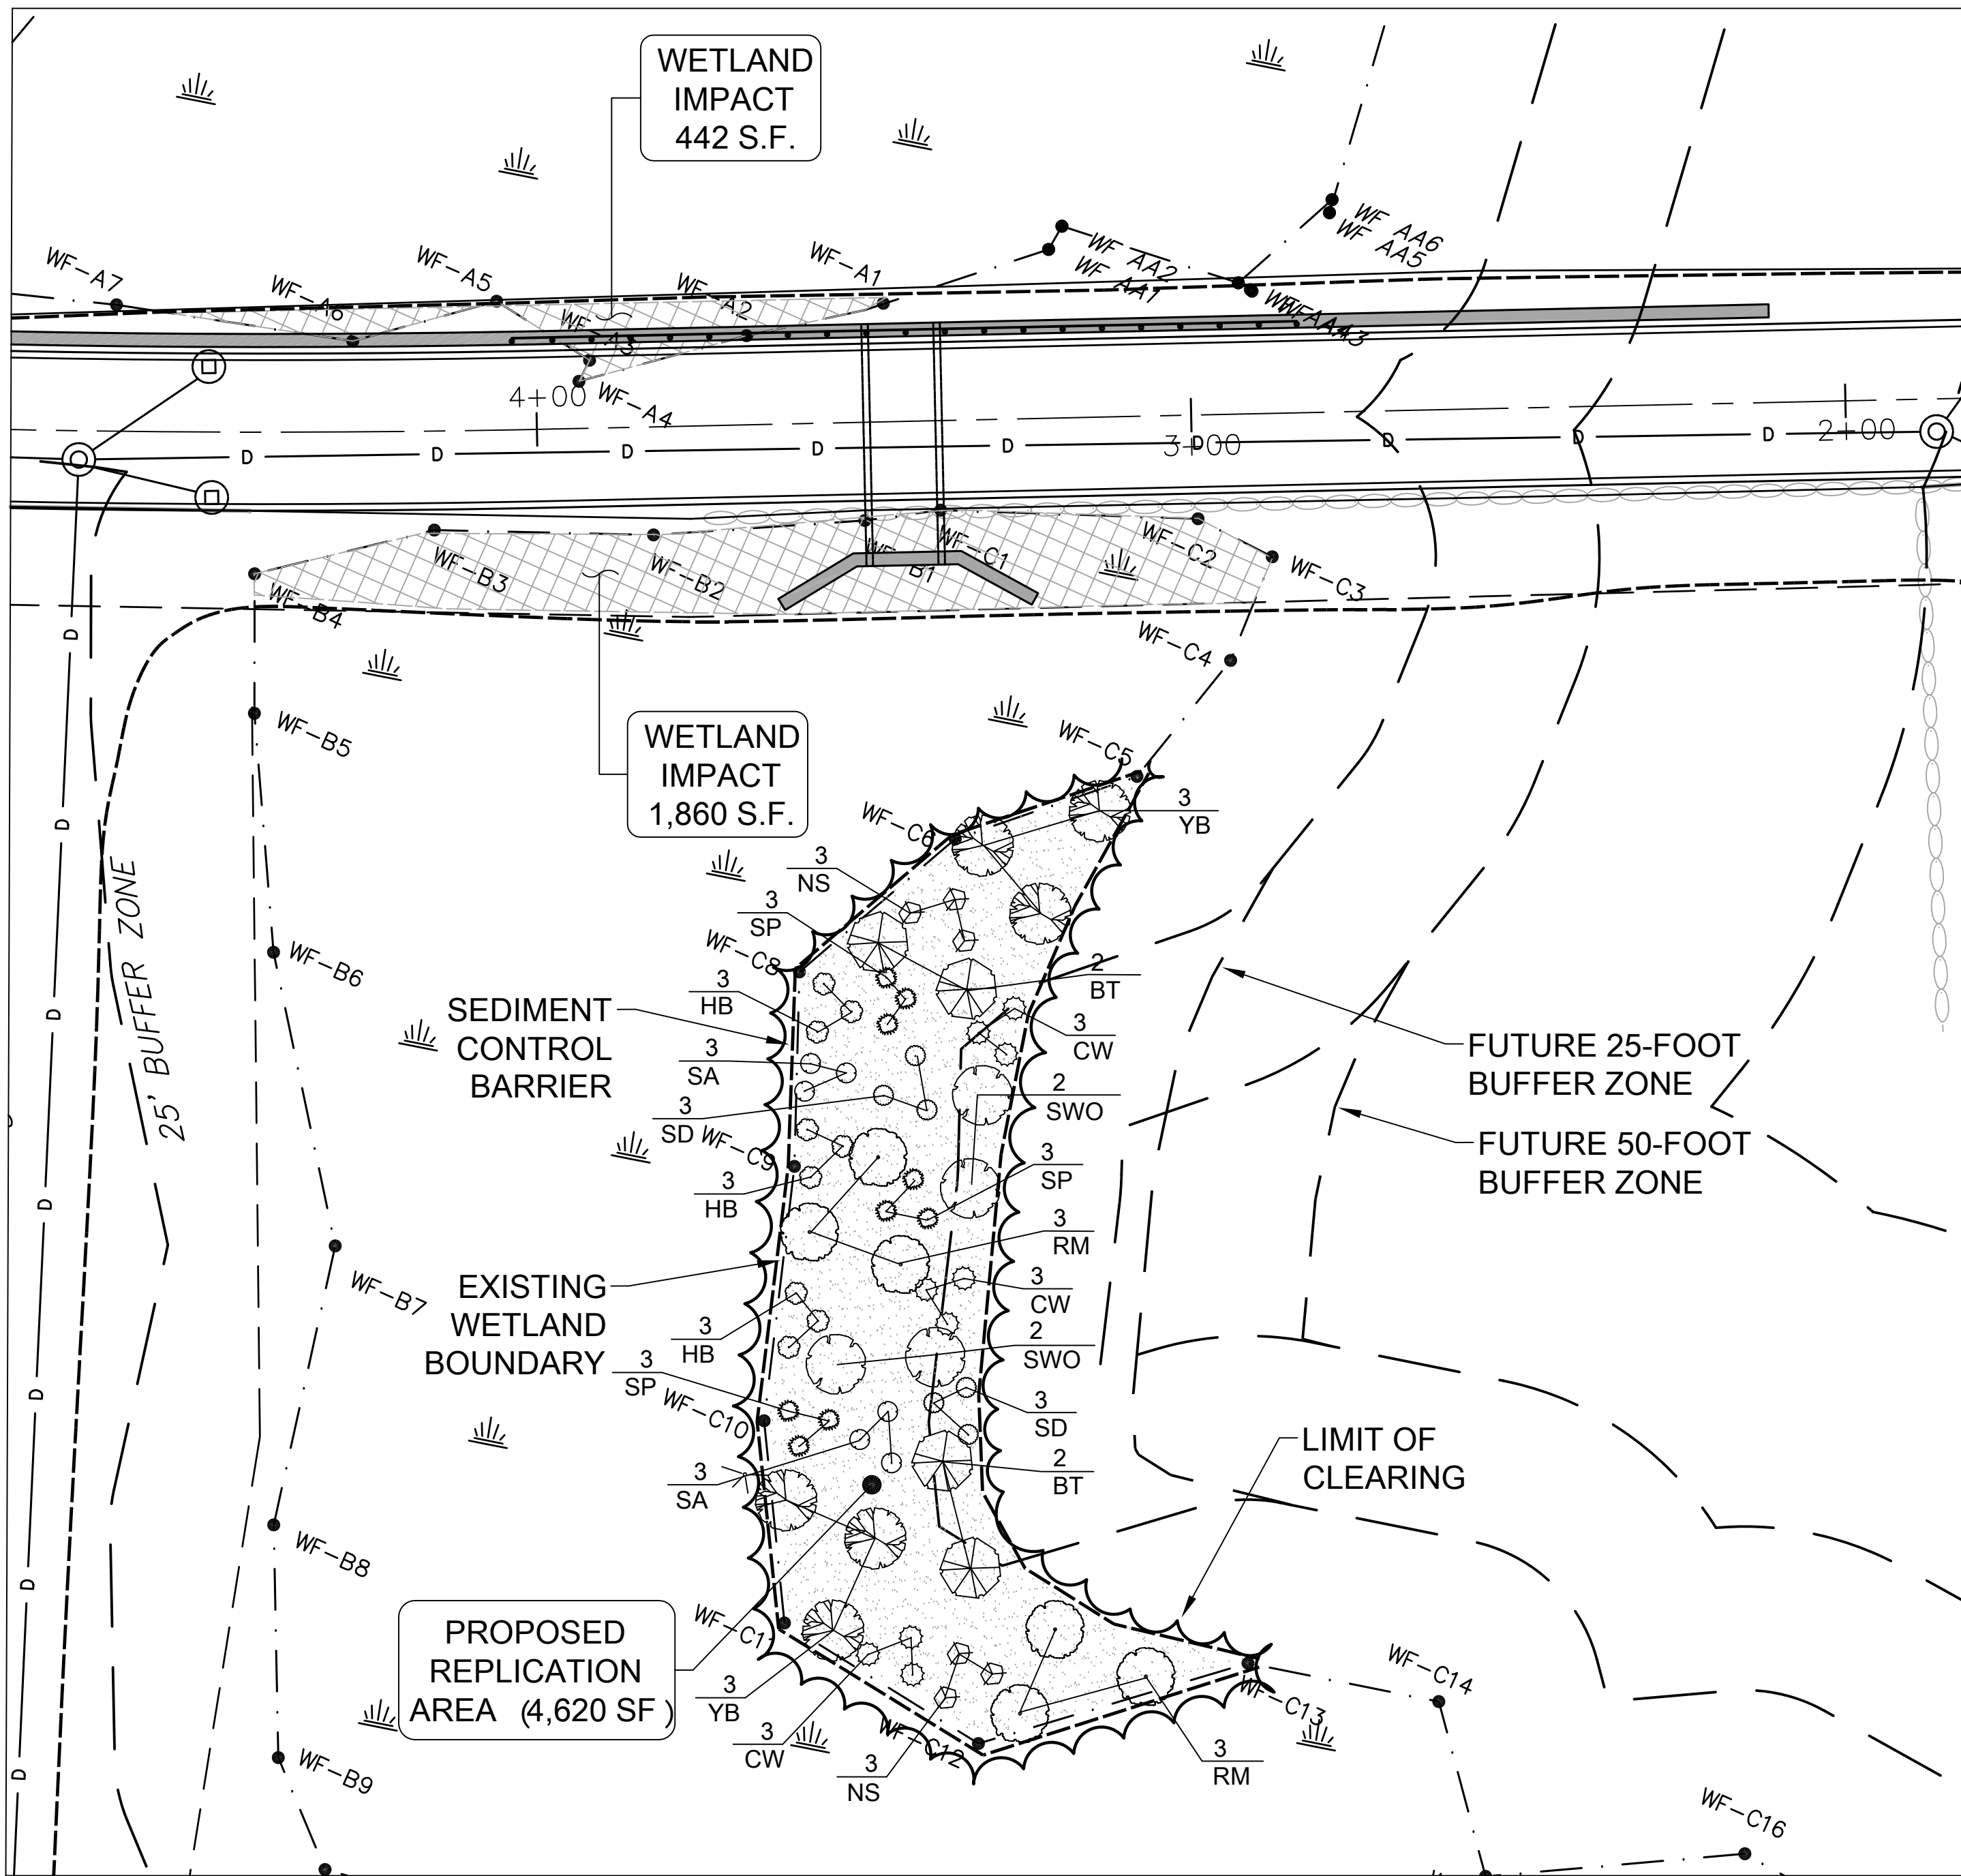


PROPOSED REPLICATION
AREA PLANTING
1"=30'

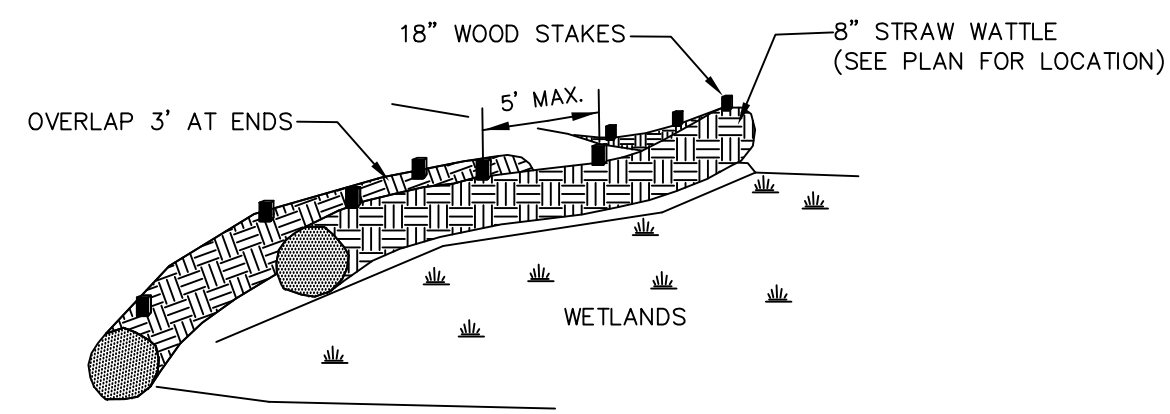

NOTE:
1. MAINTENANCE SHALL BE PERFORMED AS NEEDED THROUGHOUT CONSTRUCTION PERIOD.
2. BARRIER LOCATION SHALL BE MARKED UNDER THE DIRECTION OF A REGISTERED LAND SURVEYOR AND INSTALLED PRIOR TO ANY CONSTRUCTION, INCLUDING TREE CUTTING.

REPLICATION AREA
SEDIMENT CONTROL BARRIER
NOT TO SCALE

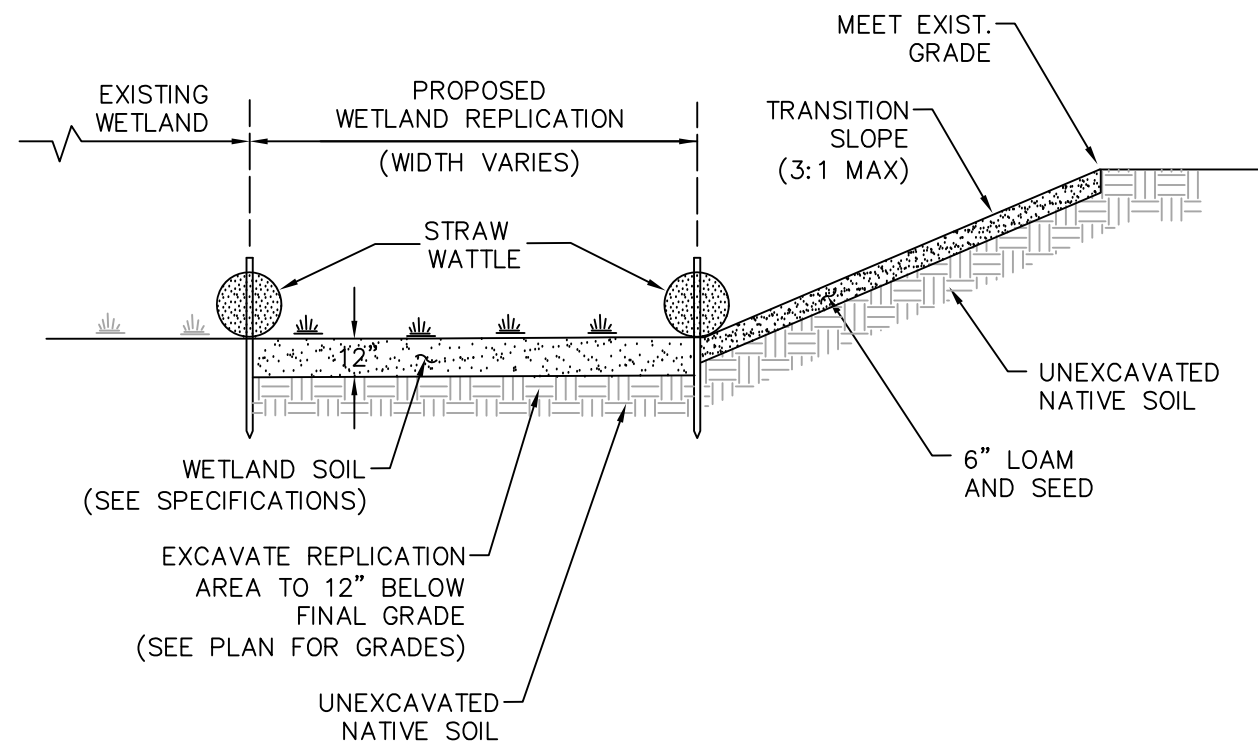

WETLAND REPLICATION AREA
SECTION A-A
NOT TO SCALE

REPLICATION AREA PLANTING SCHEDULE

ABR.	COMMON NAME	LATIN NAME	SIZE	QUANTITY
NATIVE TREES:				
BT	BLACK TUPELO	NYSSA SYLVATICA	1.5"-2" CAL.	4
RM	RED MAPLE	ACER RUBRUM	1.5"-2" CAL.	6
SWO	SWAMP WHITE OAK	QUERCUS BICOLOR	1.5"-2" CAL.	4
YB	YELLOW BIRCH	BETULA ALLEGHANIENSIS	1.5"-2" CAL.	6
NATIVE SHRUBS:				
NS	NORTHERN SPICEBUSH	LINDERA BENZOIN	2'-4' HT.	6
HB	HIGHBUSH BLUEBERRY	VACCINIUM CORYMBOSUM	2'-4' HT.	9
CW	COMMON WINTERBERRY	IILEX VERTICILLATA	2'-4' HT.	9
SD	SILKY DOGWOOD	CORNUS AMOMUM	2'-4' HT.	6
SA	SPECKLED ALDER	ALNUS REGOSA	2'-4' HT.	6
SP	SWEET PEPPERBUSH	CLETHRA ALNIFOLIA	2'-4' HT.	9

OWNERS:

Varney Bros Sand and Gravel, Inc.
79 Hartford Street
Bellingham, MA 02019

SAK II Realty Trust
202 Elm Street
Blackstone, MA 01504

APPLICANT:

Wall Street Development Corp.
P.O. Box 272
Westwood, MA 02090

TITLE:

WETLAND
REPLICATION
AREA
for
Blackstone Street
Improvements
Bellingham, MA

DRAFT
NOT FOR
CONSTRUCTION
4-14-2025

PROFESSIONAL ENGINEER

PREPARED BY:



ALLEN ENGINEERING
& ASSOCIATES

Civil Engineers · Surveyors
Land Development Consultants
140 Hartford Avenue East
Hopedale, Ma 01747
(508) 381-3212 · www.allen-ea.com

SCALE:

1"=20' FEET

DATE:

February 14, 2025

REVISIONS

#	DATE	DESCRIPTION	INIT

JOB NO:
00454

SHEET:

C-12