


RIVERFRONT IMPACTS (200' RIPARIAN):
ROADWAY/GRADING: 0 S.F.

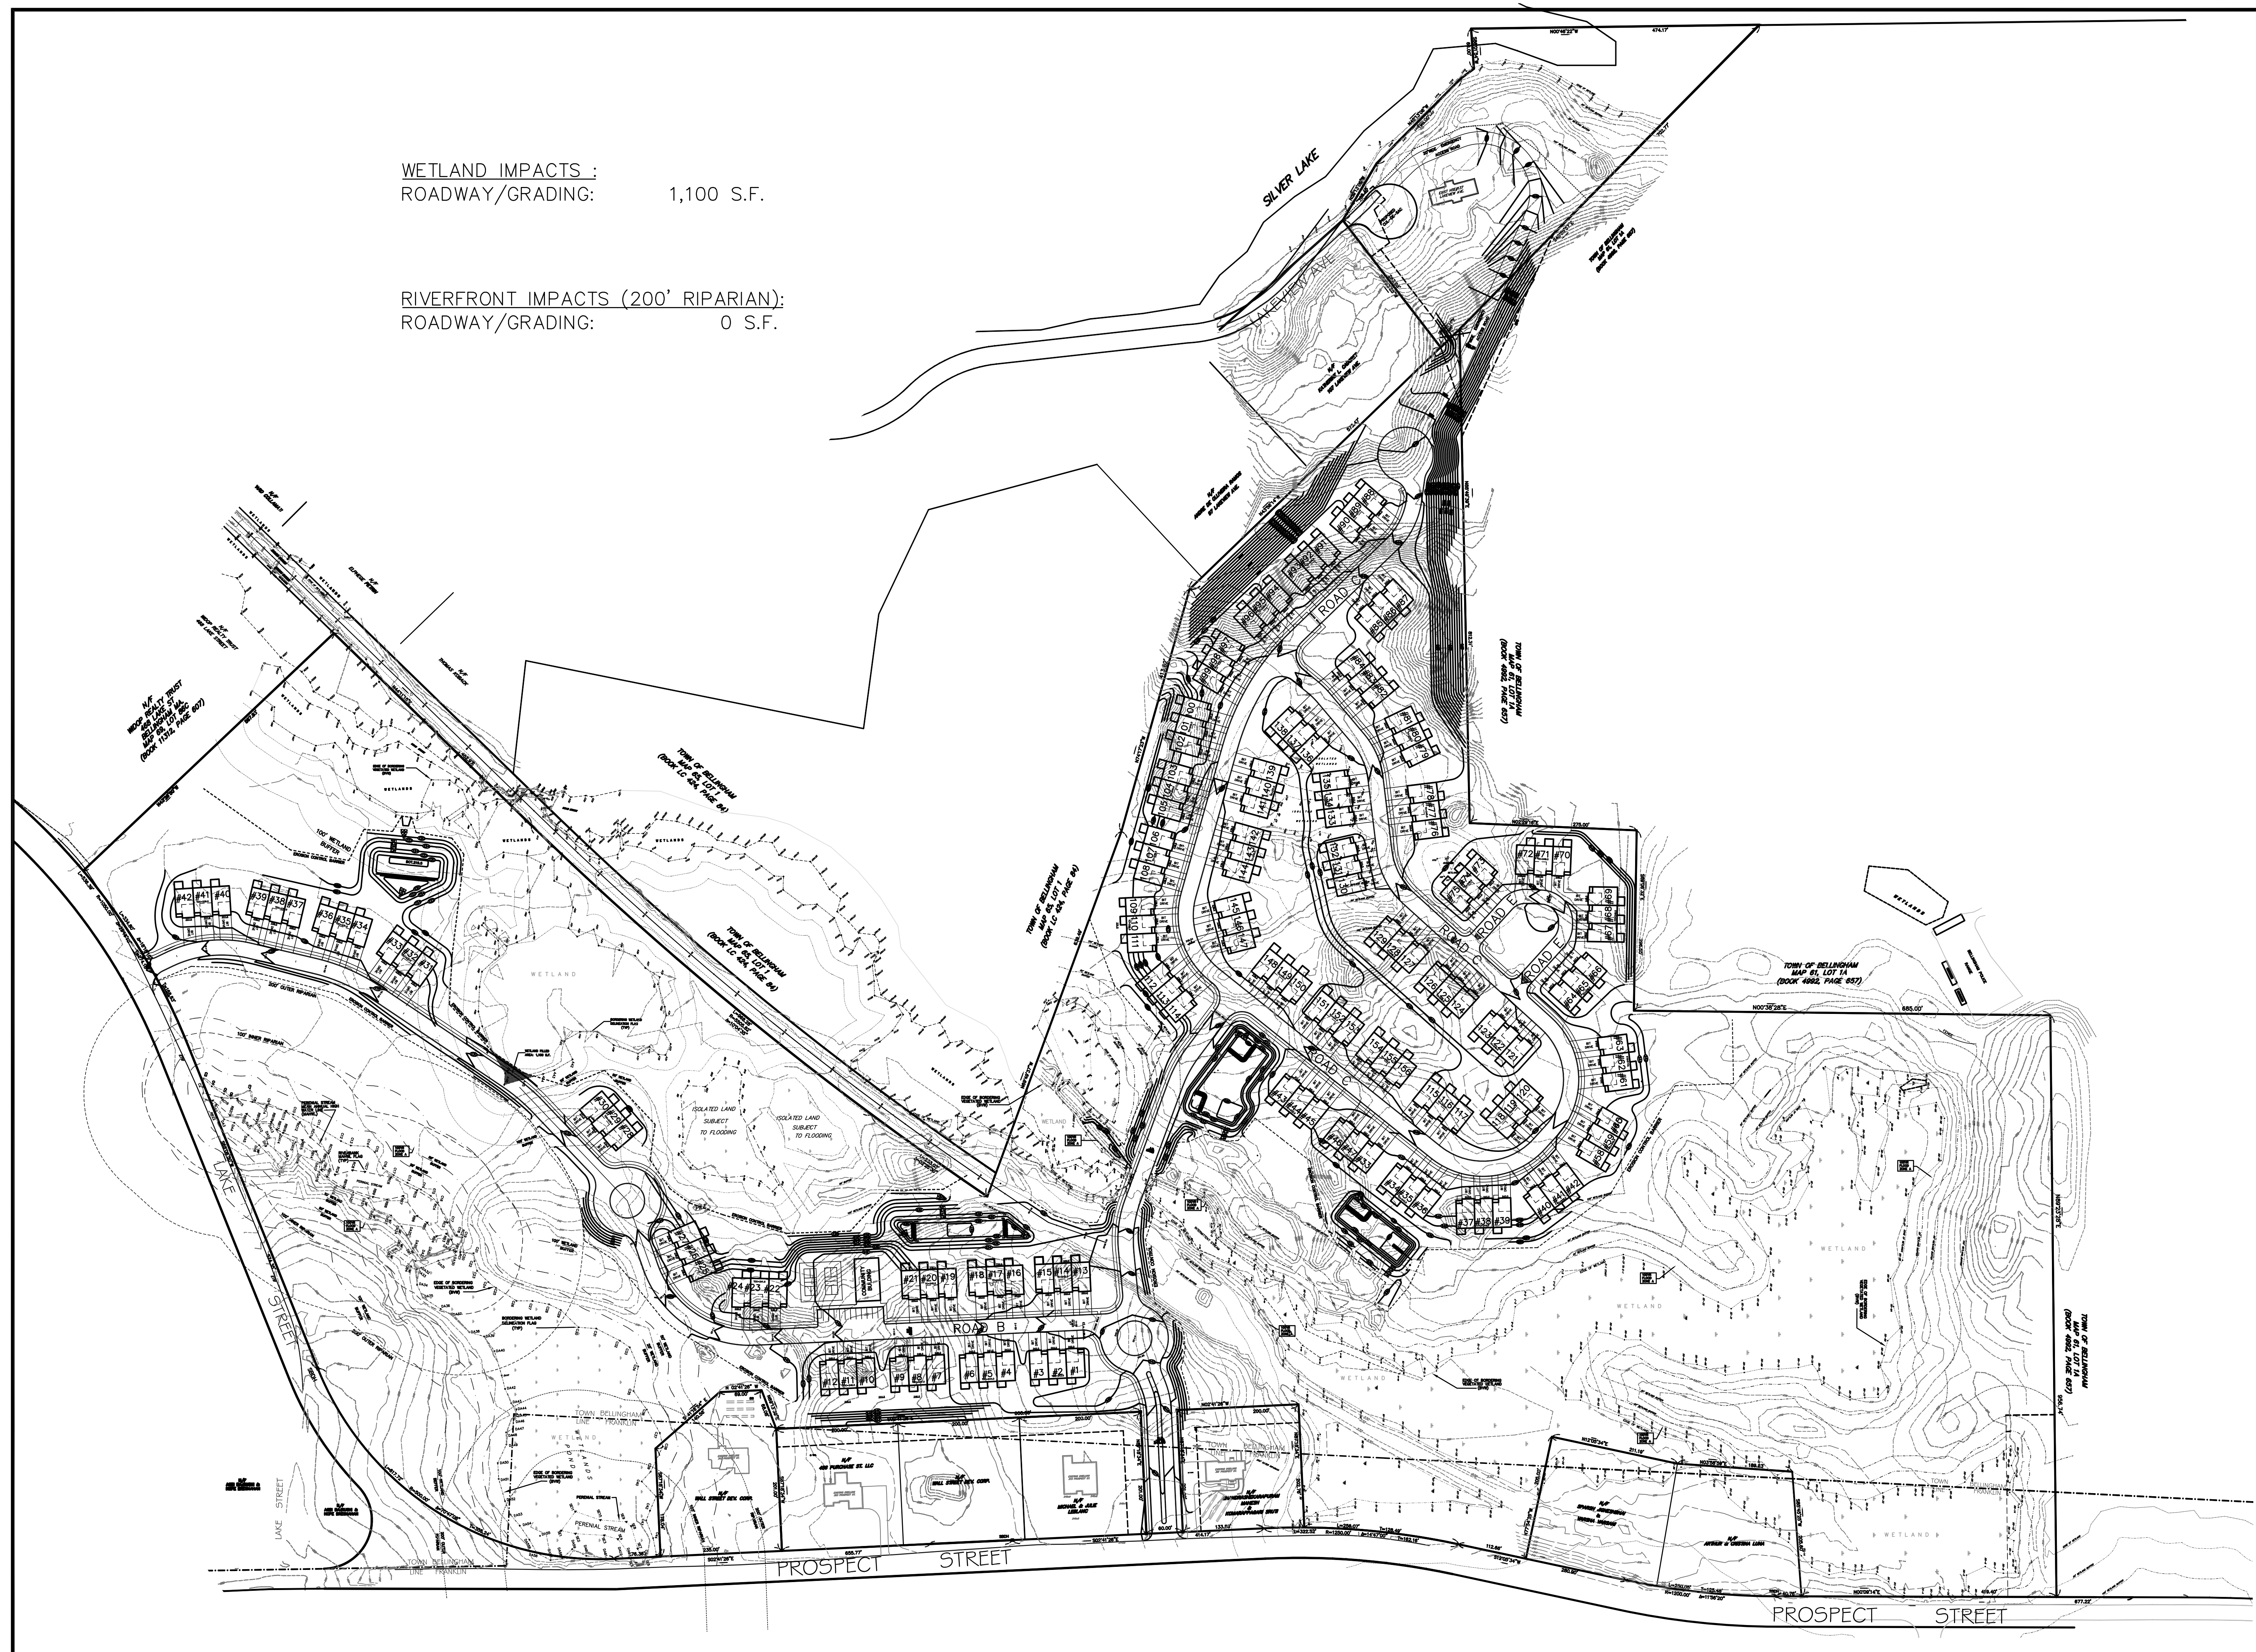

ALTERNATIVE ANALYSIS PLAN #2
"PROSPECT HILL VILLAGE"
BELLINGHAM, MASSACHUSETTS

PREPARED FOR:
WALL STREET DEVELOPMENT CORP.
P.O. BOX 272
WESTWOOD, MASSACHUSETTS

 **GLM** Engineering
Consultants, Inc.
19 EXCHANGE STREET
HOLLISTON, MA 01746
P: 508-429-1100
F: 508-429-7160
www.GLMengineering.com

JOB No.	16,590
DATE:	OCT 16, 2024
SCALE:	1"=120'
SHEET:	1 of 1
PLAN #:	27,871

[illegible]