



	EXISTING UTILITY POLE
	PROPOSED HYDRANT
	EXISTING WATER LINE
	EXISTING CONTOUR LINE
	PROPOSED CONTOUR LINE
	PROPOSED CATCH BASIN
	PROPOSED DRAIN MANHOLE
	PROPOSED DRAIN LINE
	PROPOSED SEWER MANHOLE
	PROPOSED SEWER LINE
	PROPOSED CAPE COD BERM
	WETLAND DELINEATION FLAG
	DEEP HOLE TEST PIT

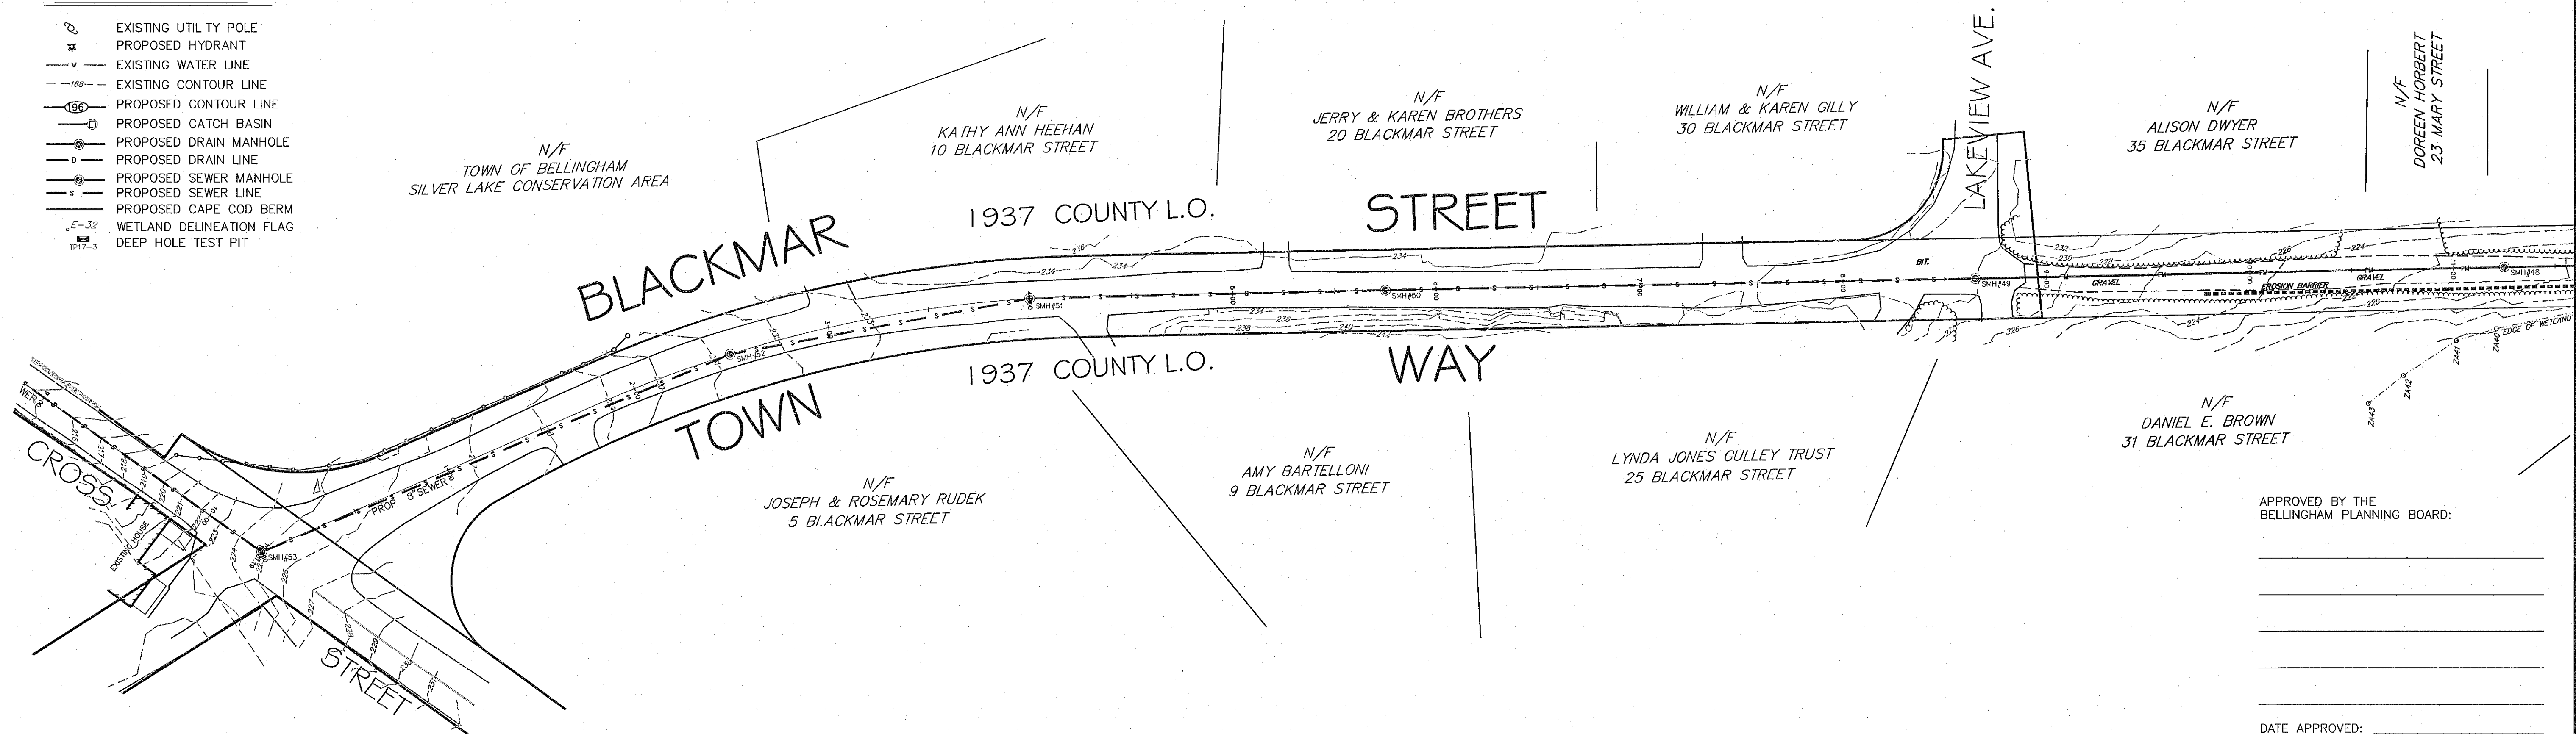


DATE APPROVED:

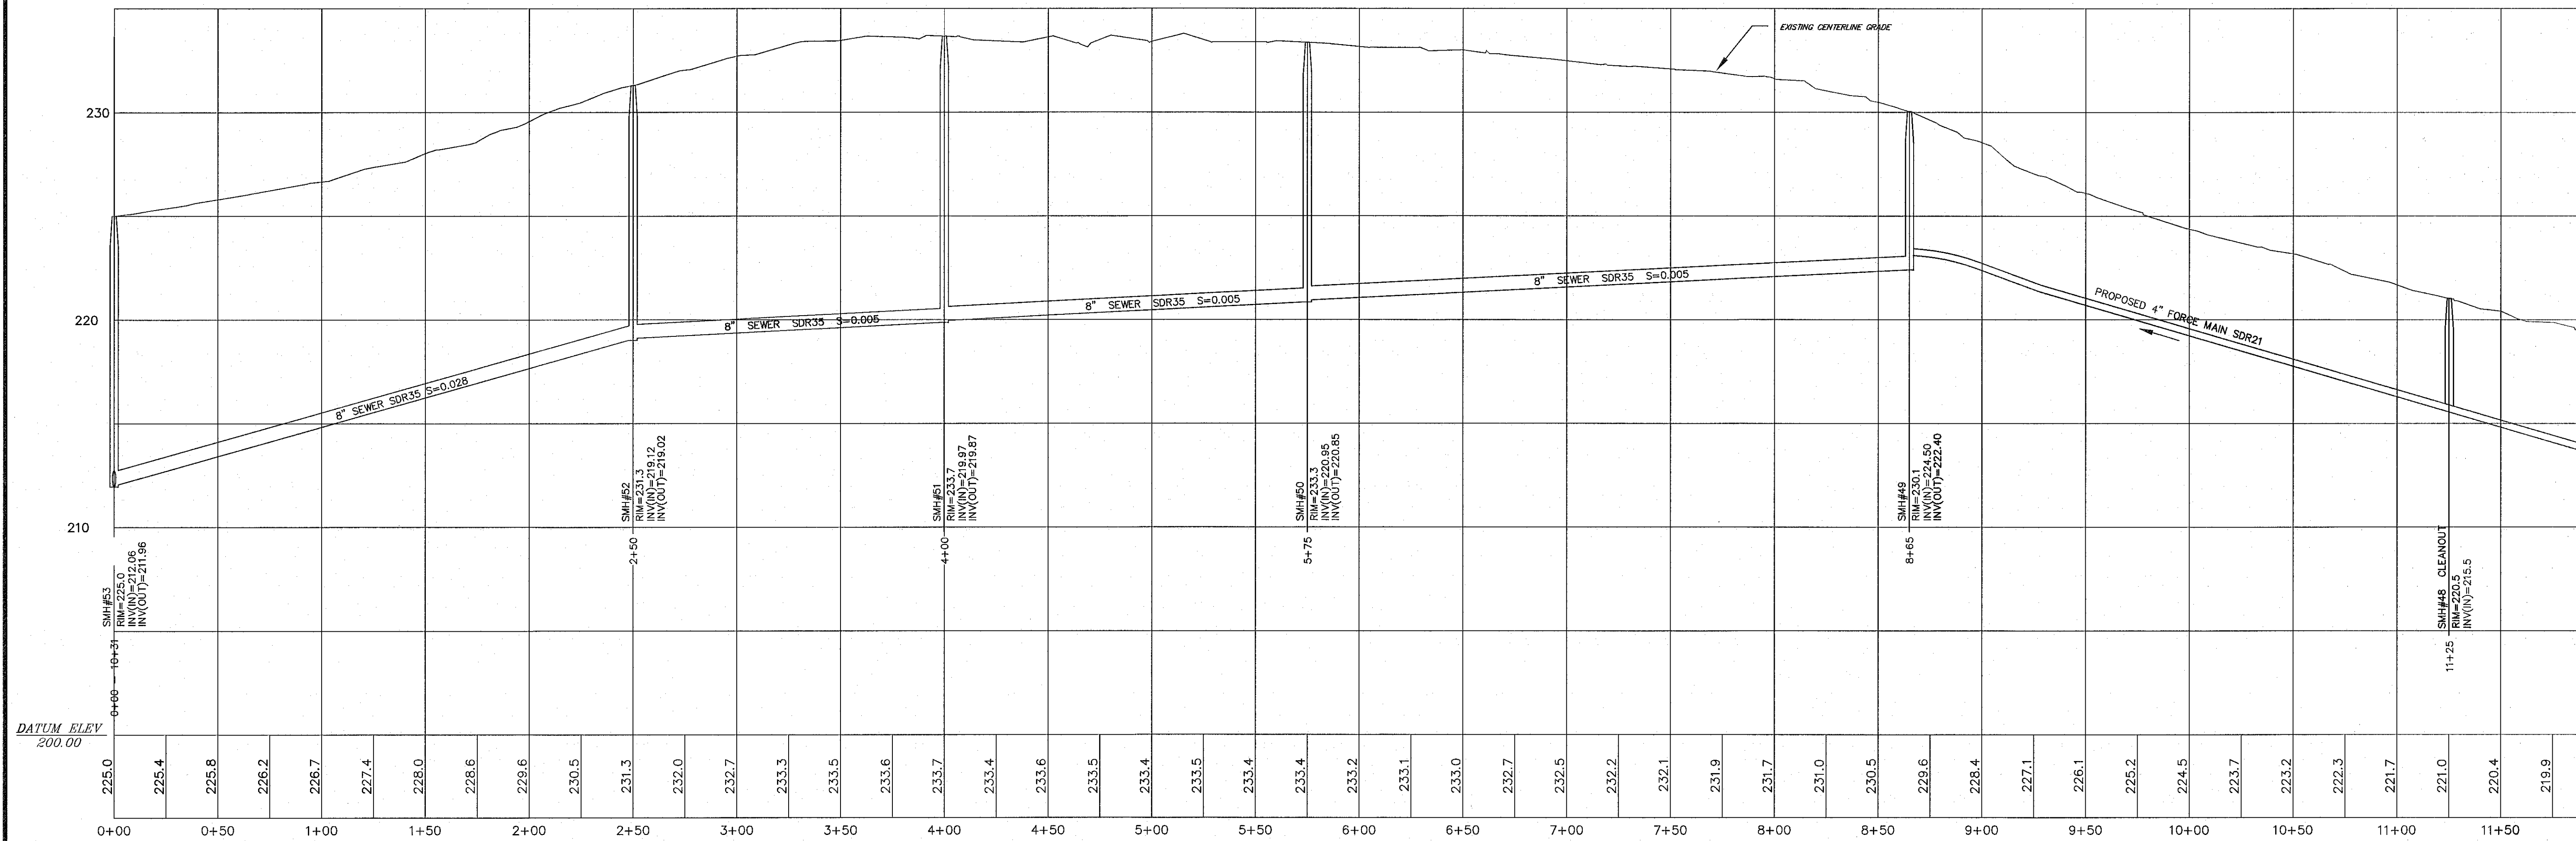

SCALE: Horiz: 1"=40'; Vert: 1"=4'

PLAN & PROFILE BLACKMAR ST. SEWER EXTENSION PLAN


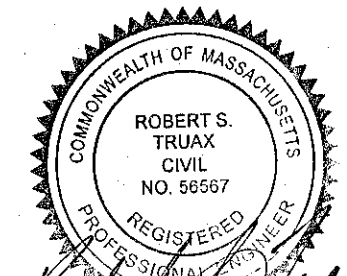
[illegible]

SEWER EXTENSION PLAN
"PROSPECT HILL VILLAGE"
A MULTI-UNIT RESIDENTIAL DEVELOPMENT
BELLINGHAM, MASSACHUSETTS
PREPARED FOR:

PREPARED FOR:
WALL STREET DEVELOPMENT CORP.
P.O. BOX 272
WESTWOOD, MASSACHUSETTS

 **GLM** Engineering
Consultants, Inc.
19 EXCHANGE STREET
HOLLISTON, MA 01746
P: 508-429-1100
F: 508-429-7160
www.GLMengineering.com

JOB No.	16,590
DATE:	AUG. 12, 2024
SCALE:	1"= 40'
SHEET:	S2 OF 4
PLAN #:	27,871

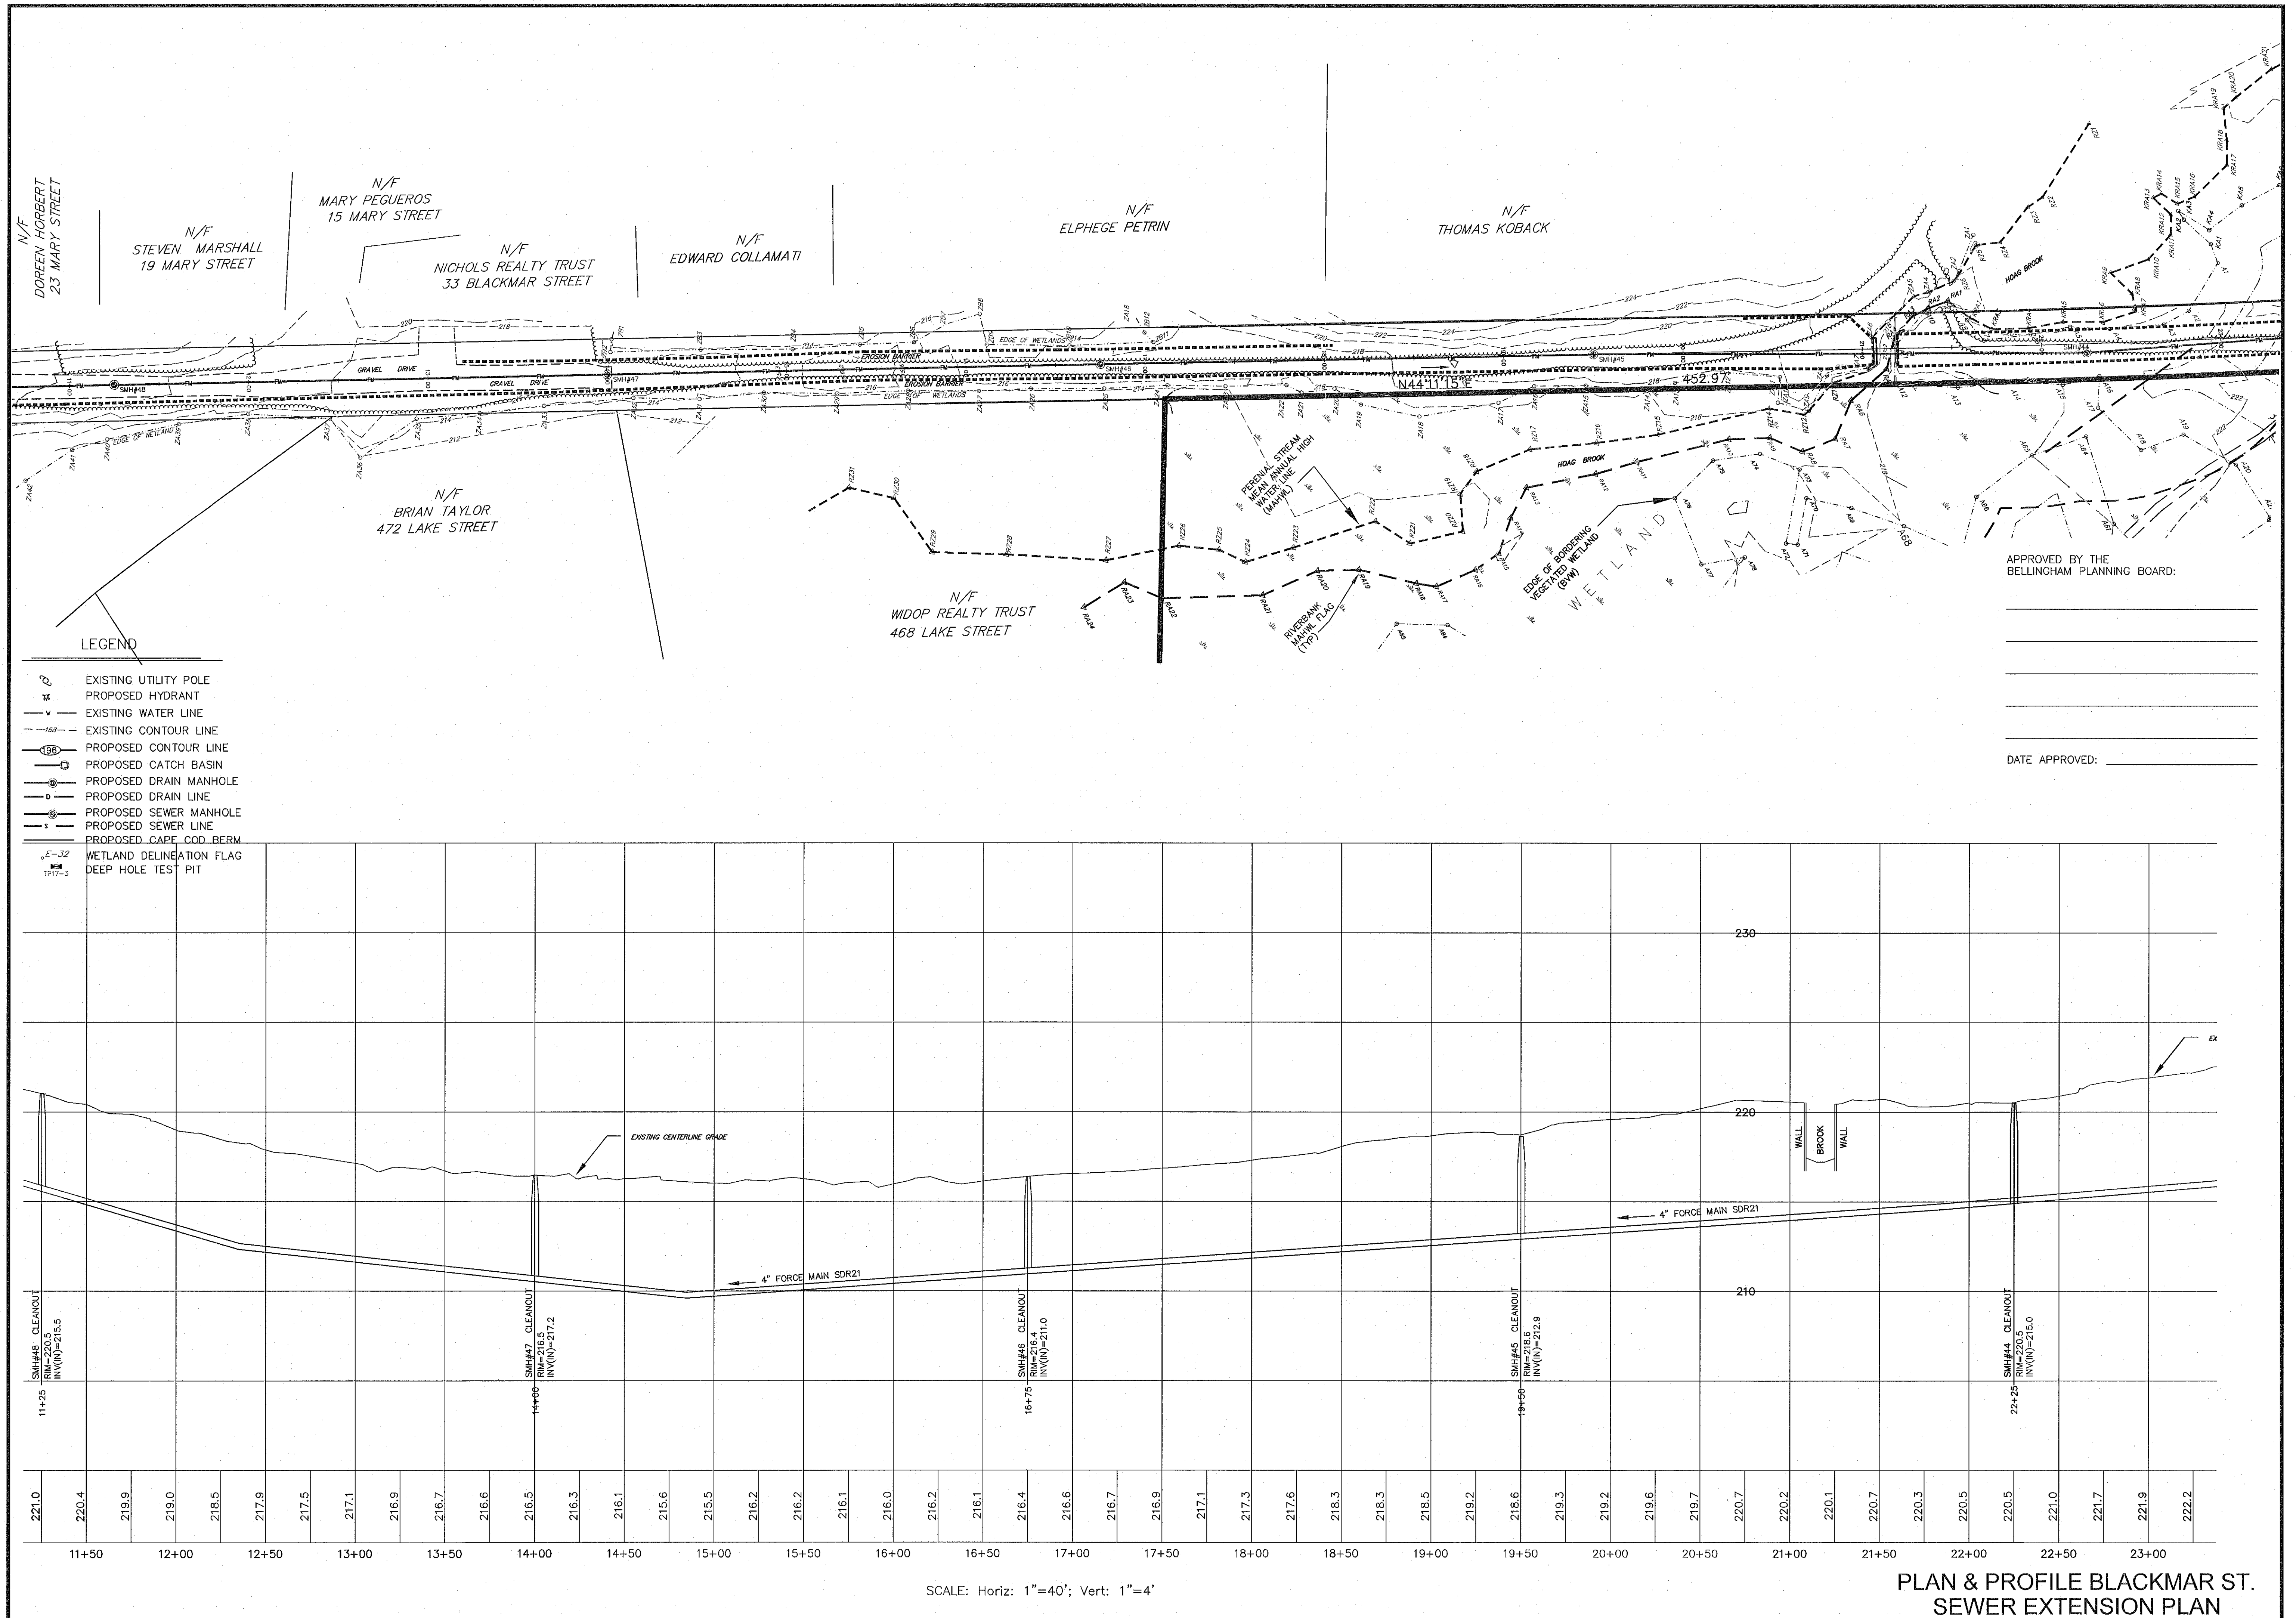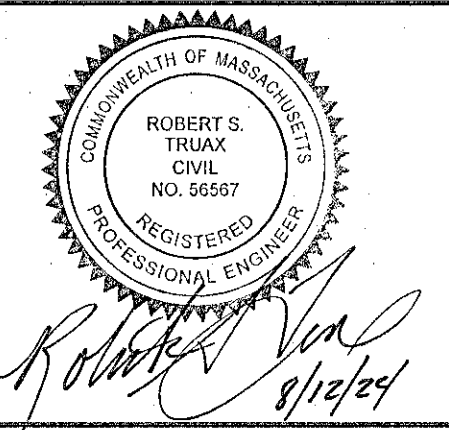[illegible]



SEWER EXTENSION PLAN
"PROSPECT HILL VILLAGE"
A MULTI-UNIT RESIDENTIAL DEVELOPMENT
BELLINGHAM, MASSACHUSETTS

PREPARED FOR:


WALL STREET DEVELOPMENT CORP.
P.O. BOX 272
WESTWOOD, MASSACHUSETTS

 **Engineering
Consultants, Inc.**
19 EXCHANGE STREET
HOLLISTON, MA 01746
P: 508-429-1100
F: 508-429-7160
www.GLMengineering.com

JOB No.	16,590
DATE:	AUG. 12, 2024
SCALE:	1"= 40'
SHEET:	S3 OF 4
PLAN #:	27,871

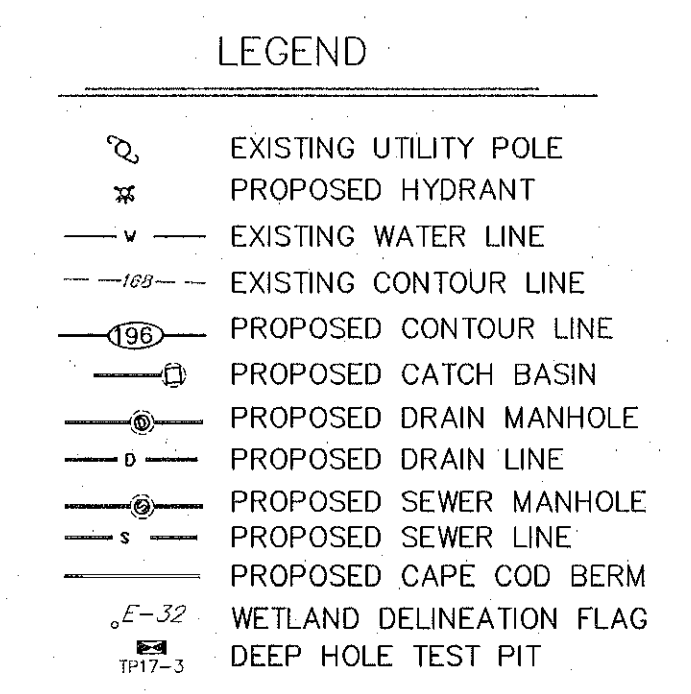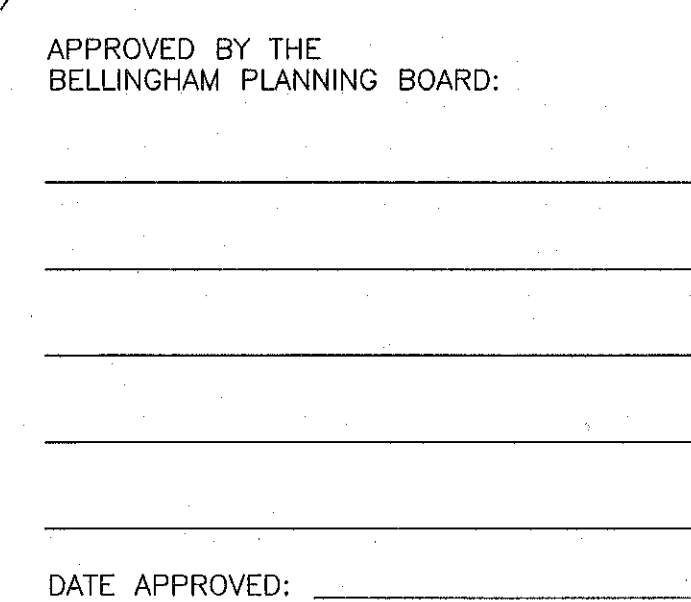

PLAN & PROFILE SEWER EXTENSION PLAN

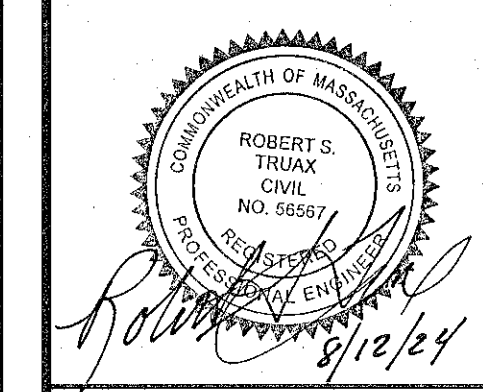[illegible]

SEWER EXTENSION PLAN
"PROSPECT HILL VILLAGE"
A MULTI-UNIT RESIDENTIAL DEVELOPMENT
BELLINGHAM, MASSACHUSETTS

PREPARED FOR:
WALL STREET DEVELOPMENT CORP.
P.O. BOX 272
WESTWOOD, MASSACHUSETTS

 **GLM Engineering Consultants, Inc.**
19 EXCHANGE STREET
HOLLISTON, MA 01746
P: 508-429-1100
F: 508-429-7160
www.GLMengineering.com

JOB No.	16,590
DATE:	AUG. 12, 2024
SCALE:	1"= 40'
SHEET:	S4 OF 4
PLAN #:	27,871