


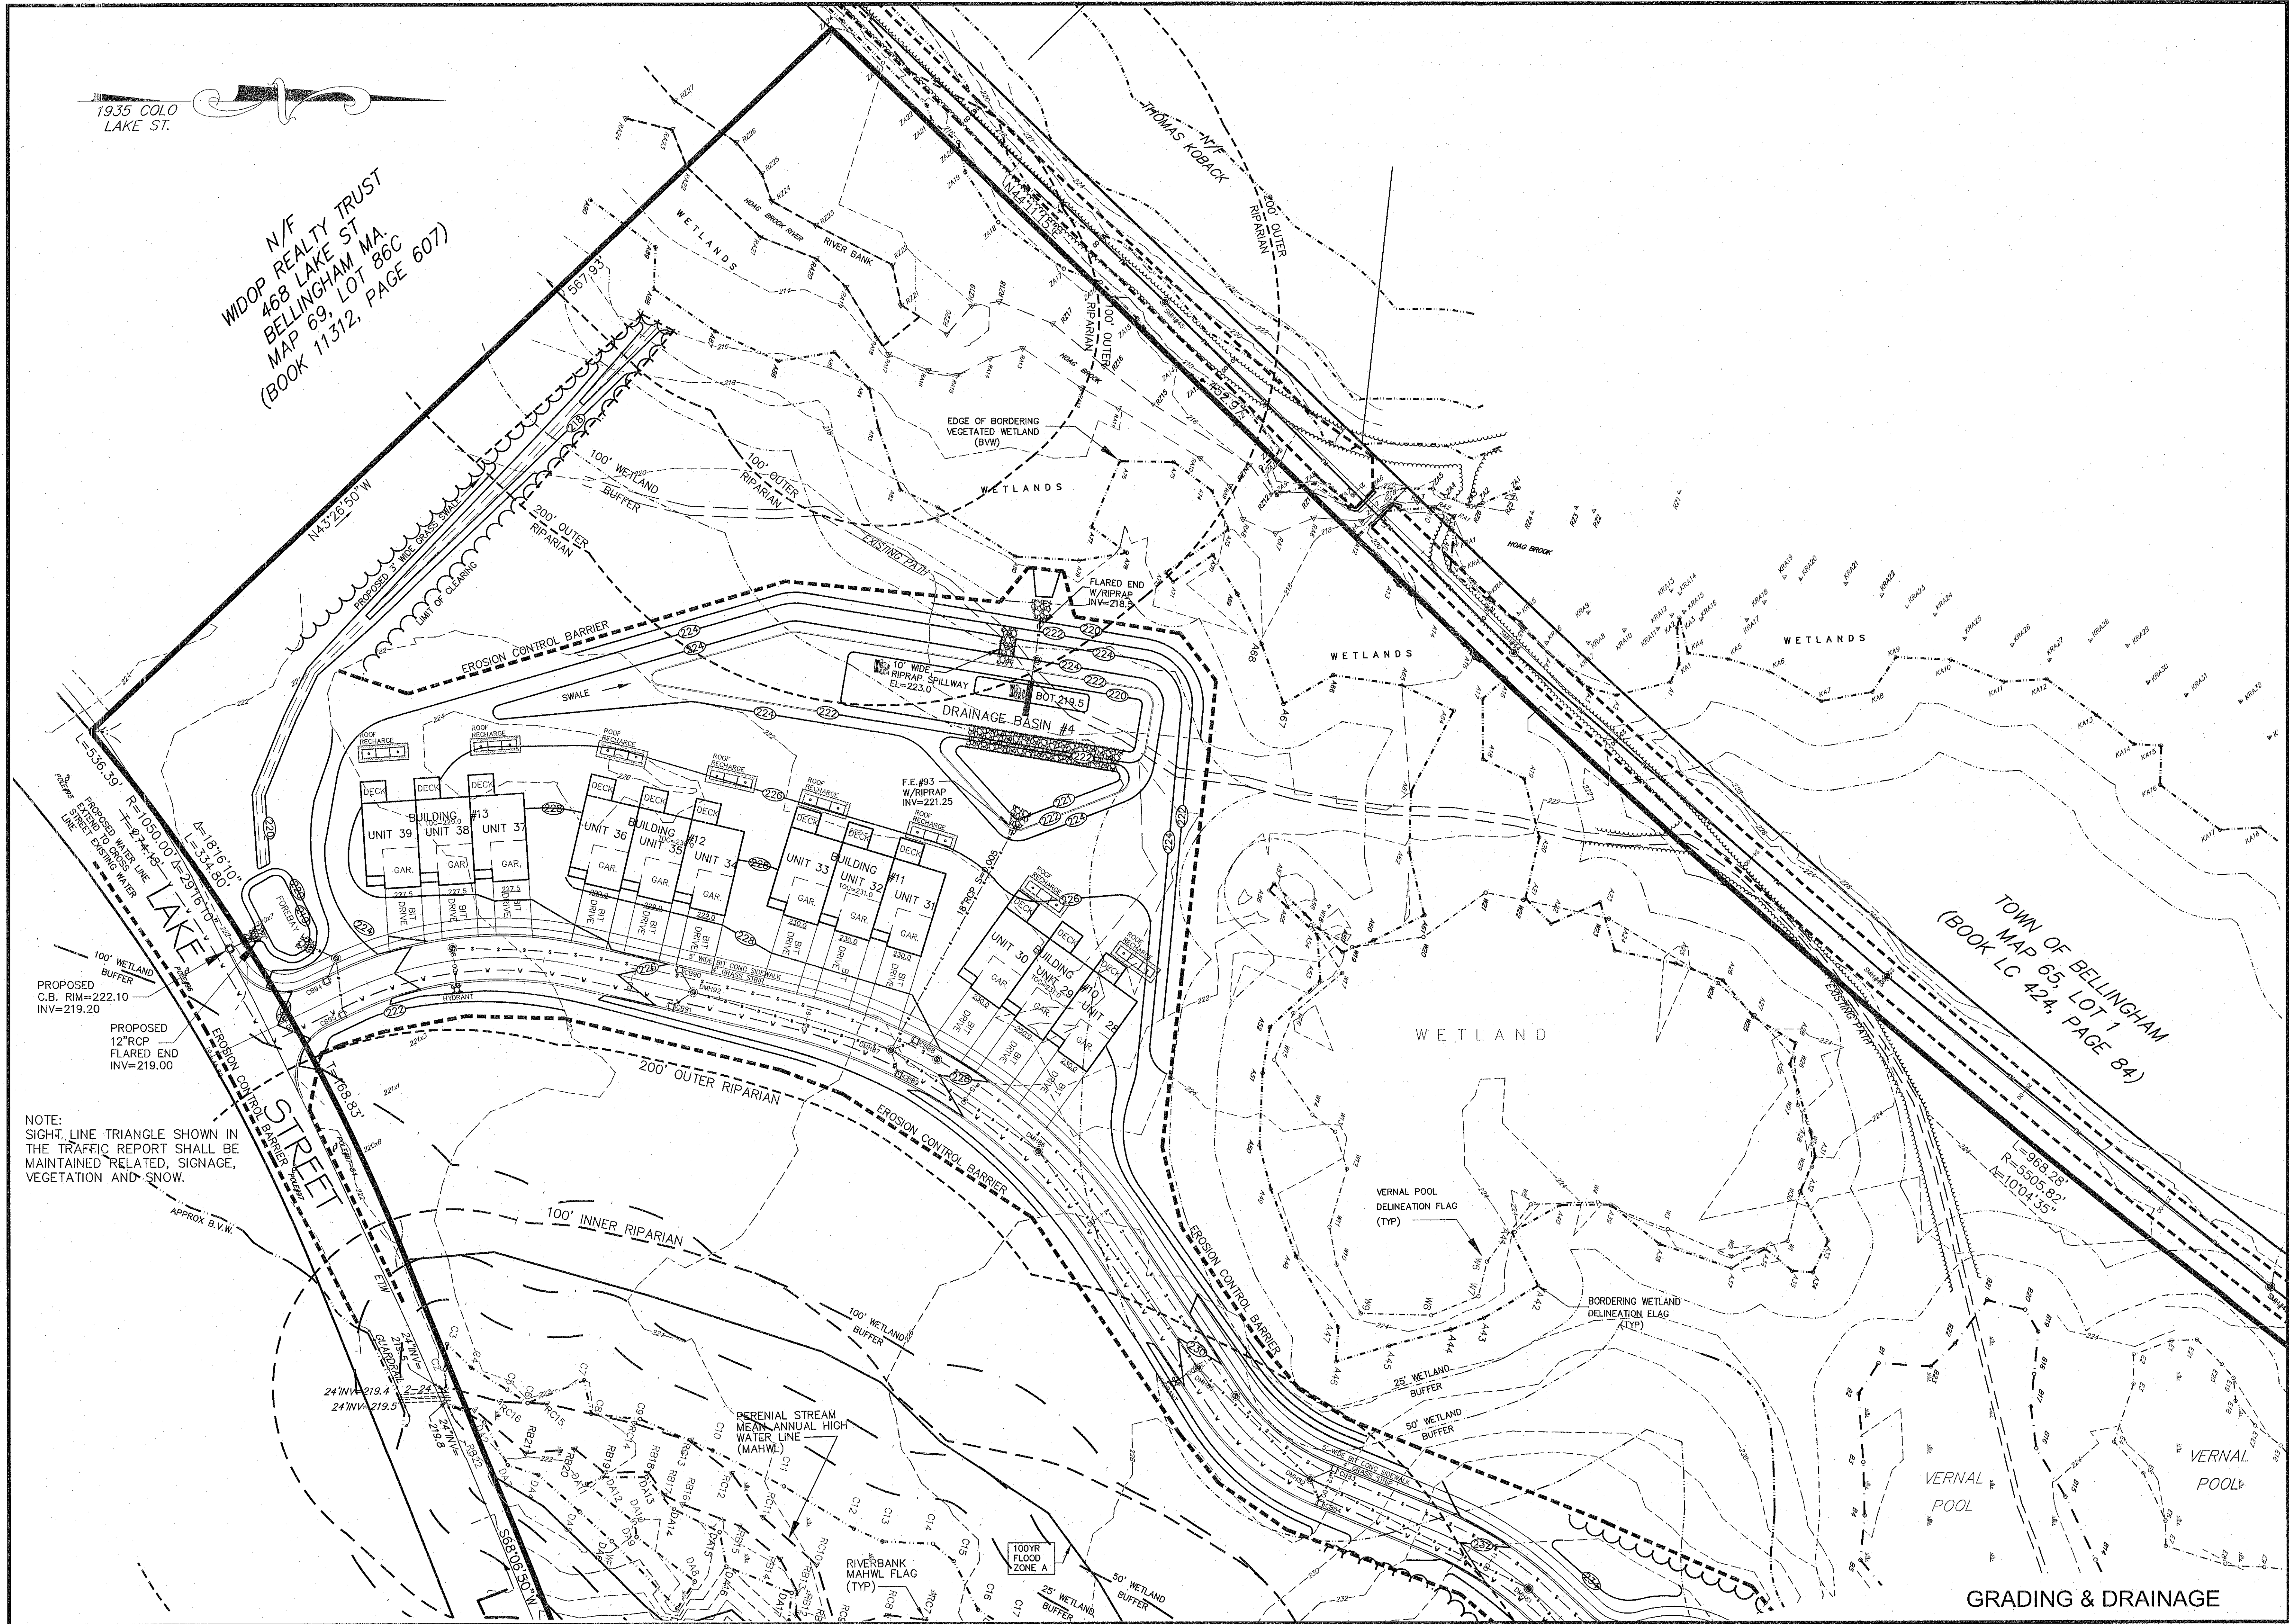

N/F
WIDOP REALTY TRUST
468 LAKE ST
BELLINGHAM MA
MAP 69, LOT 86C
(BOOK 11312, PAGE 607)

REVISIONS	
No.	DATE
1	04/02/2024
2	07/15/2024
3	09/26/2024
4	01/30/2025
5	04/09/2025
6	04/28/2025
7	06/09/2025
8	07/30/2025

DESCRIPTION
WETLAND DELINEATION
PLG BRD ENG COMMENTS
NEW ROAD LAYOUT (LAKE ST)
PLG BRD COMMENTS/129 UNITS
PLG BRD COMMENTS - BSC 3/19/25
PLG BRD COMMENTS
REVIEW COMMENTS
CONSERVATION COMMISSION COMMENTS

7/30/25

SITE DEVELOPMENT PLAN
"PROSPECT HILL VILLAGE"
A MULTI-UNIT RESIDENTIAL DEVELOPMENT
BELLINGHAM, MASSACHUSETTS

PREPARED FOR:
WALL STREET DEVELOPMENT CORP.
P.O. BOX 272
WESTWOOD, MASSACHUSETTS

GLM Engineering Consultants, Inc.
19 EXCHANGE STREET
HOLLISTON, MA 01746
P: 508-429-1100
F: 508-429-7160
www.GLMengineering.com

JOB No.	16,590
DATE:	NOV. 30, 2023
SCALE:	1"=40'
SHEET:	20 of 43
PLAN #:	27,871

GRADING & DRAINAGE