


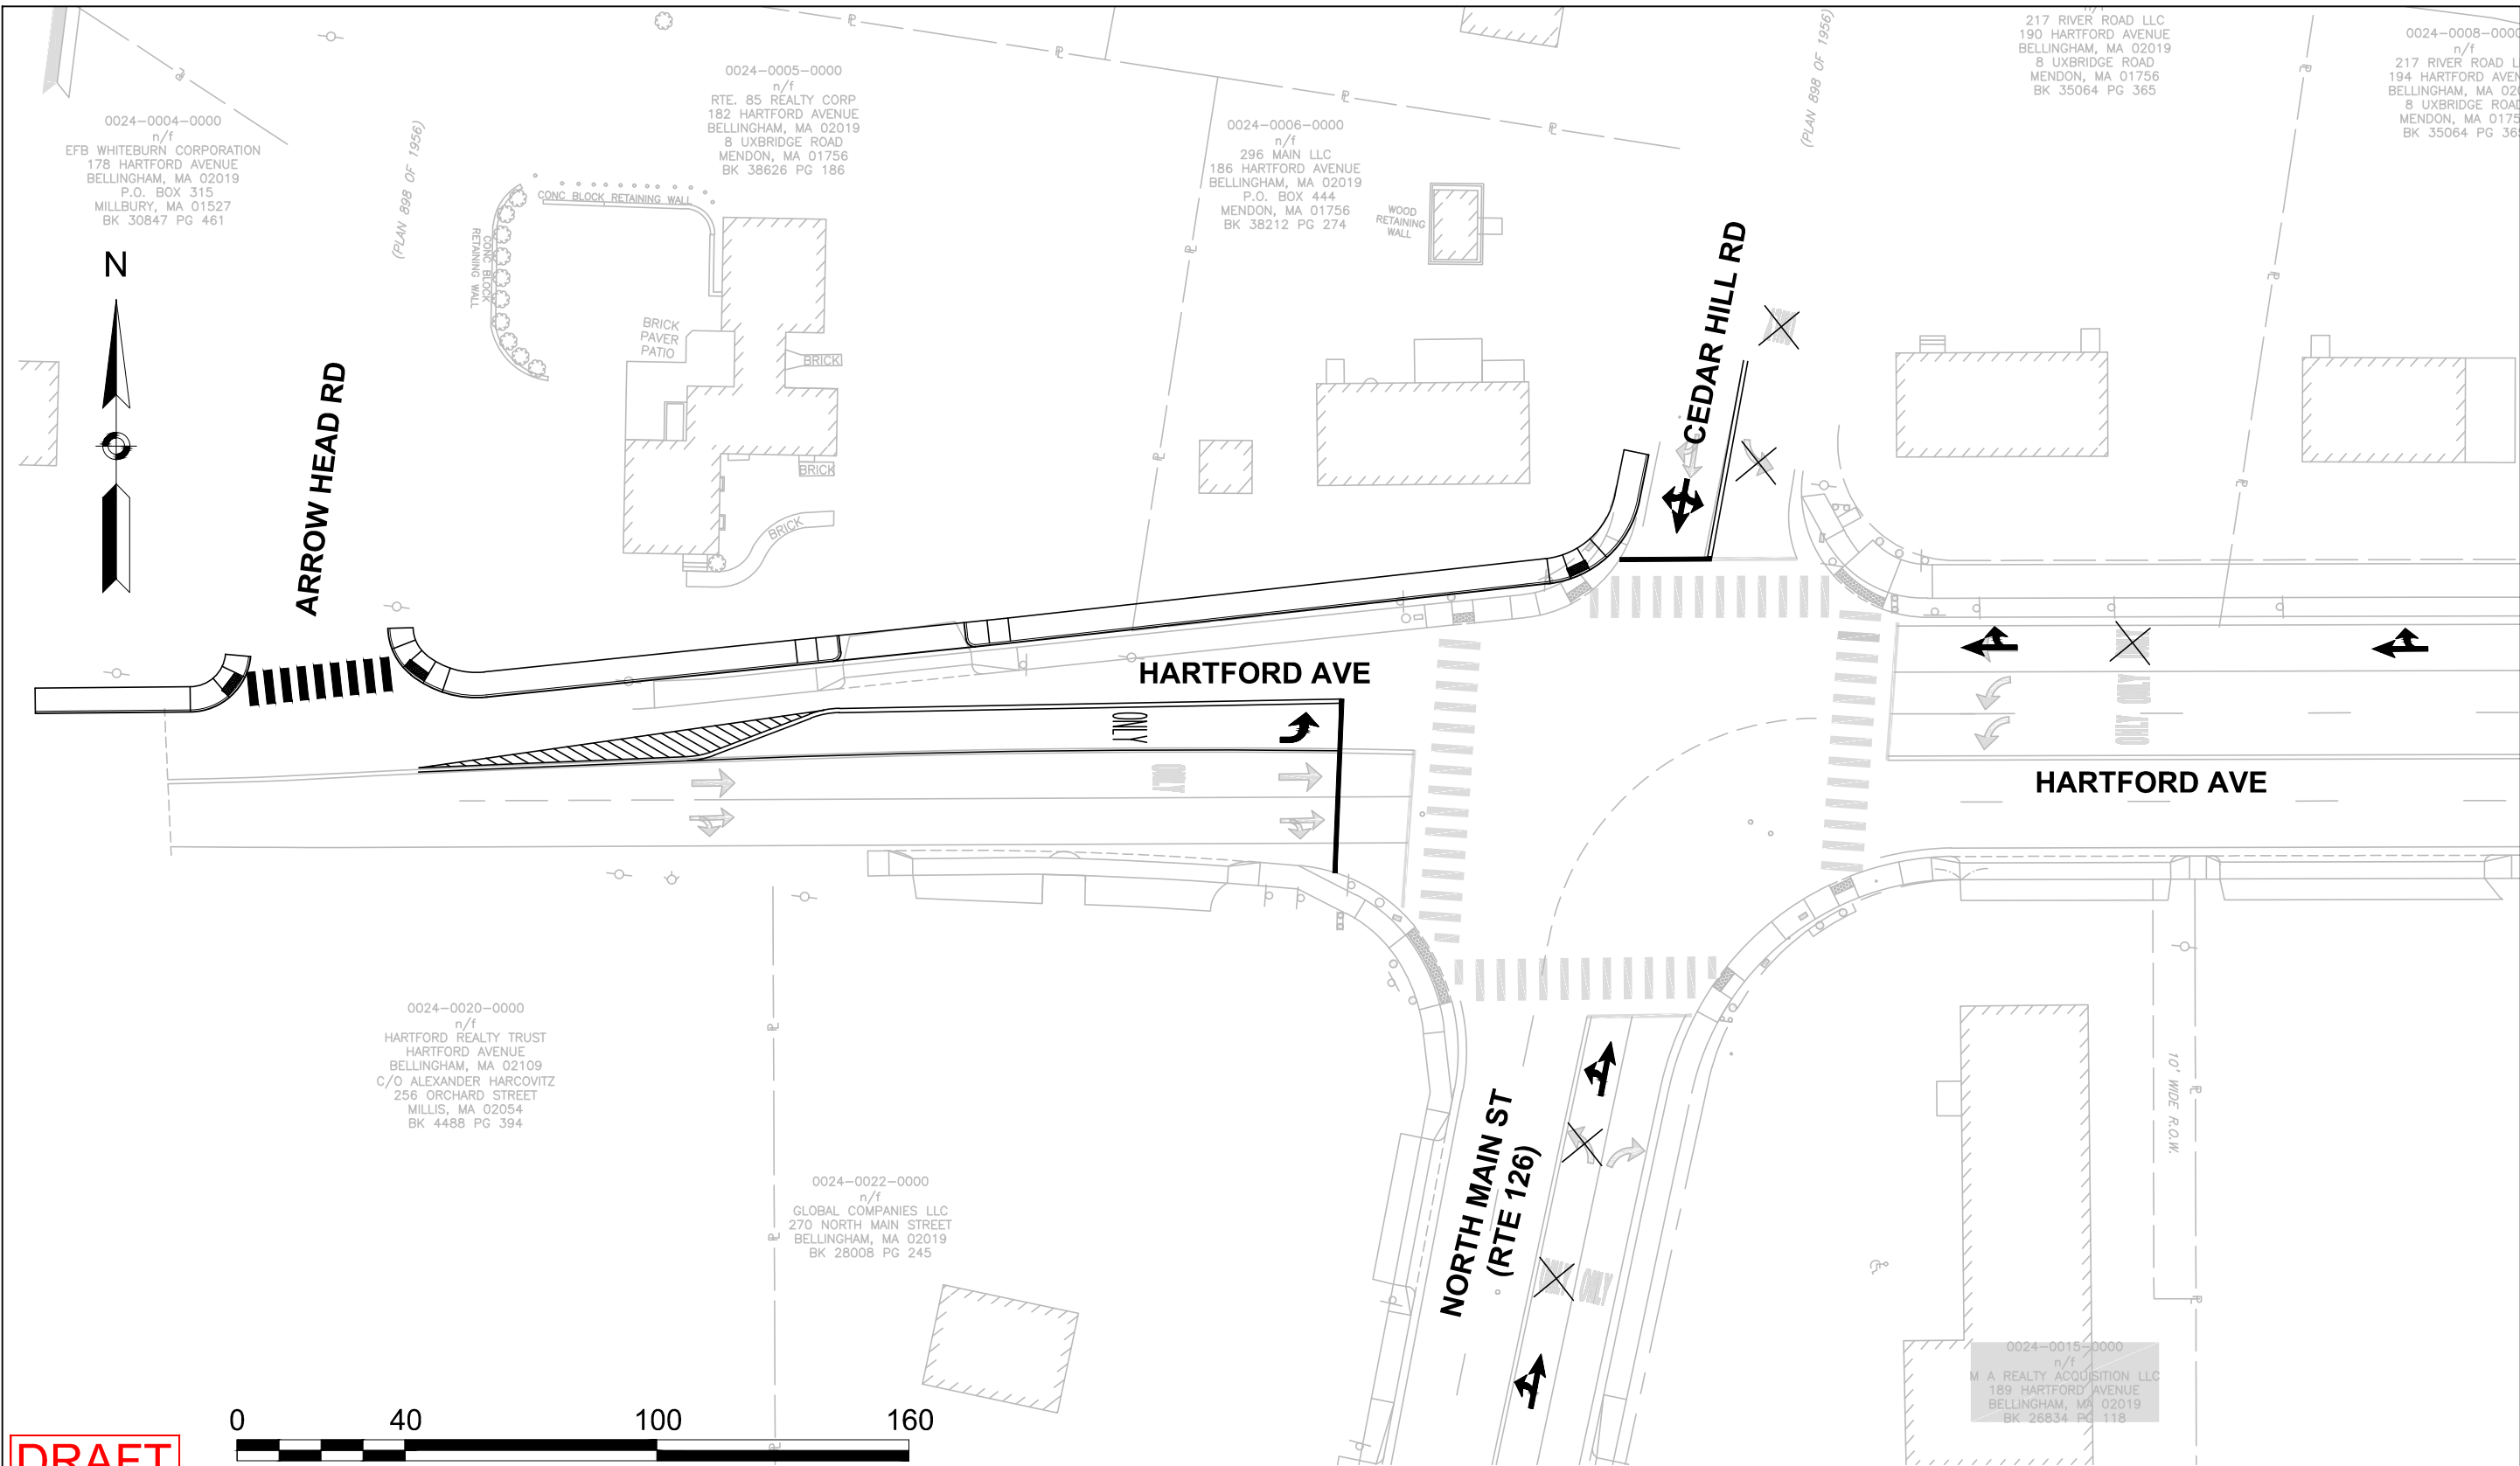

DRAFT
NOT FOR CONSTRUCTION

WITH MASSDOT INTERSECTION IMPROVEMENTS CONCEPT

HARTFORD AVE AND NORTH MAIN ST (RTE 126)
BELLINGHAM, MA