


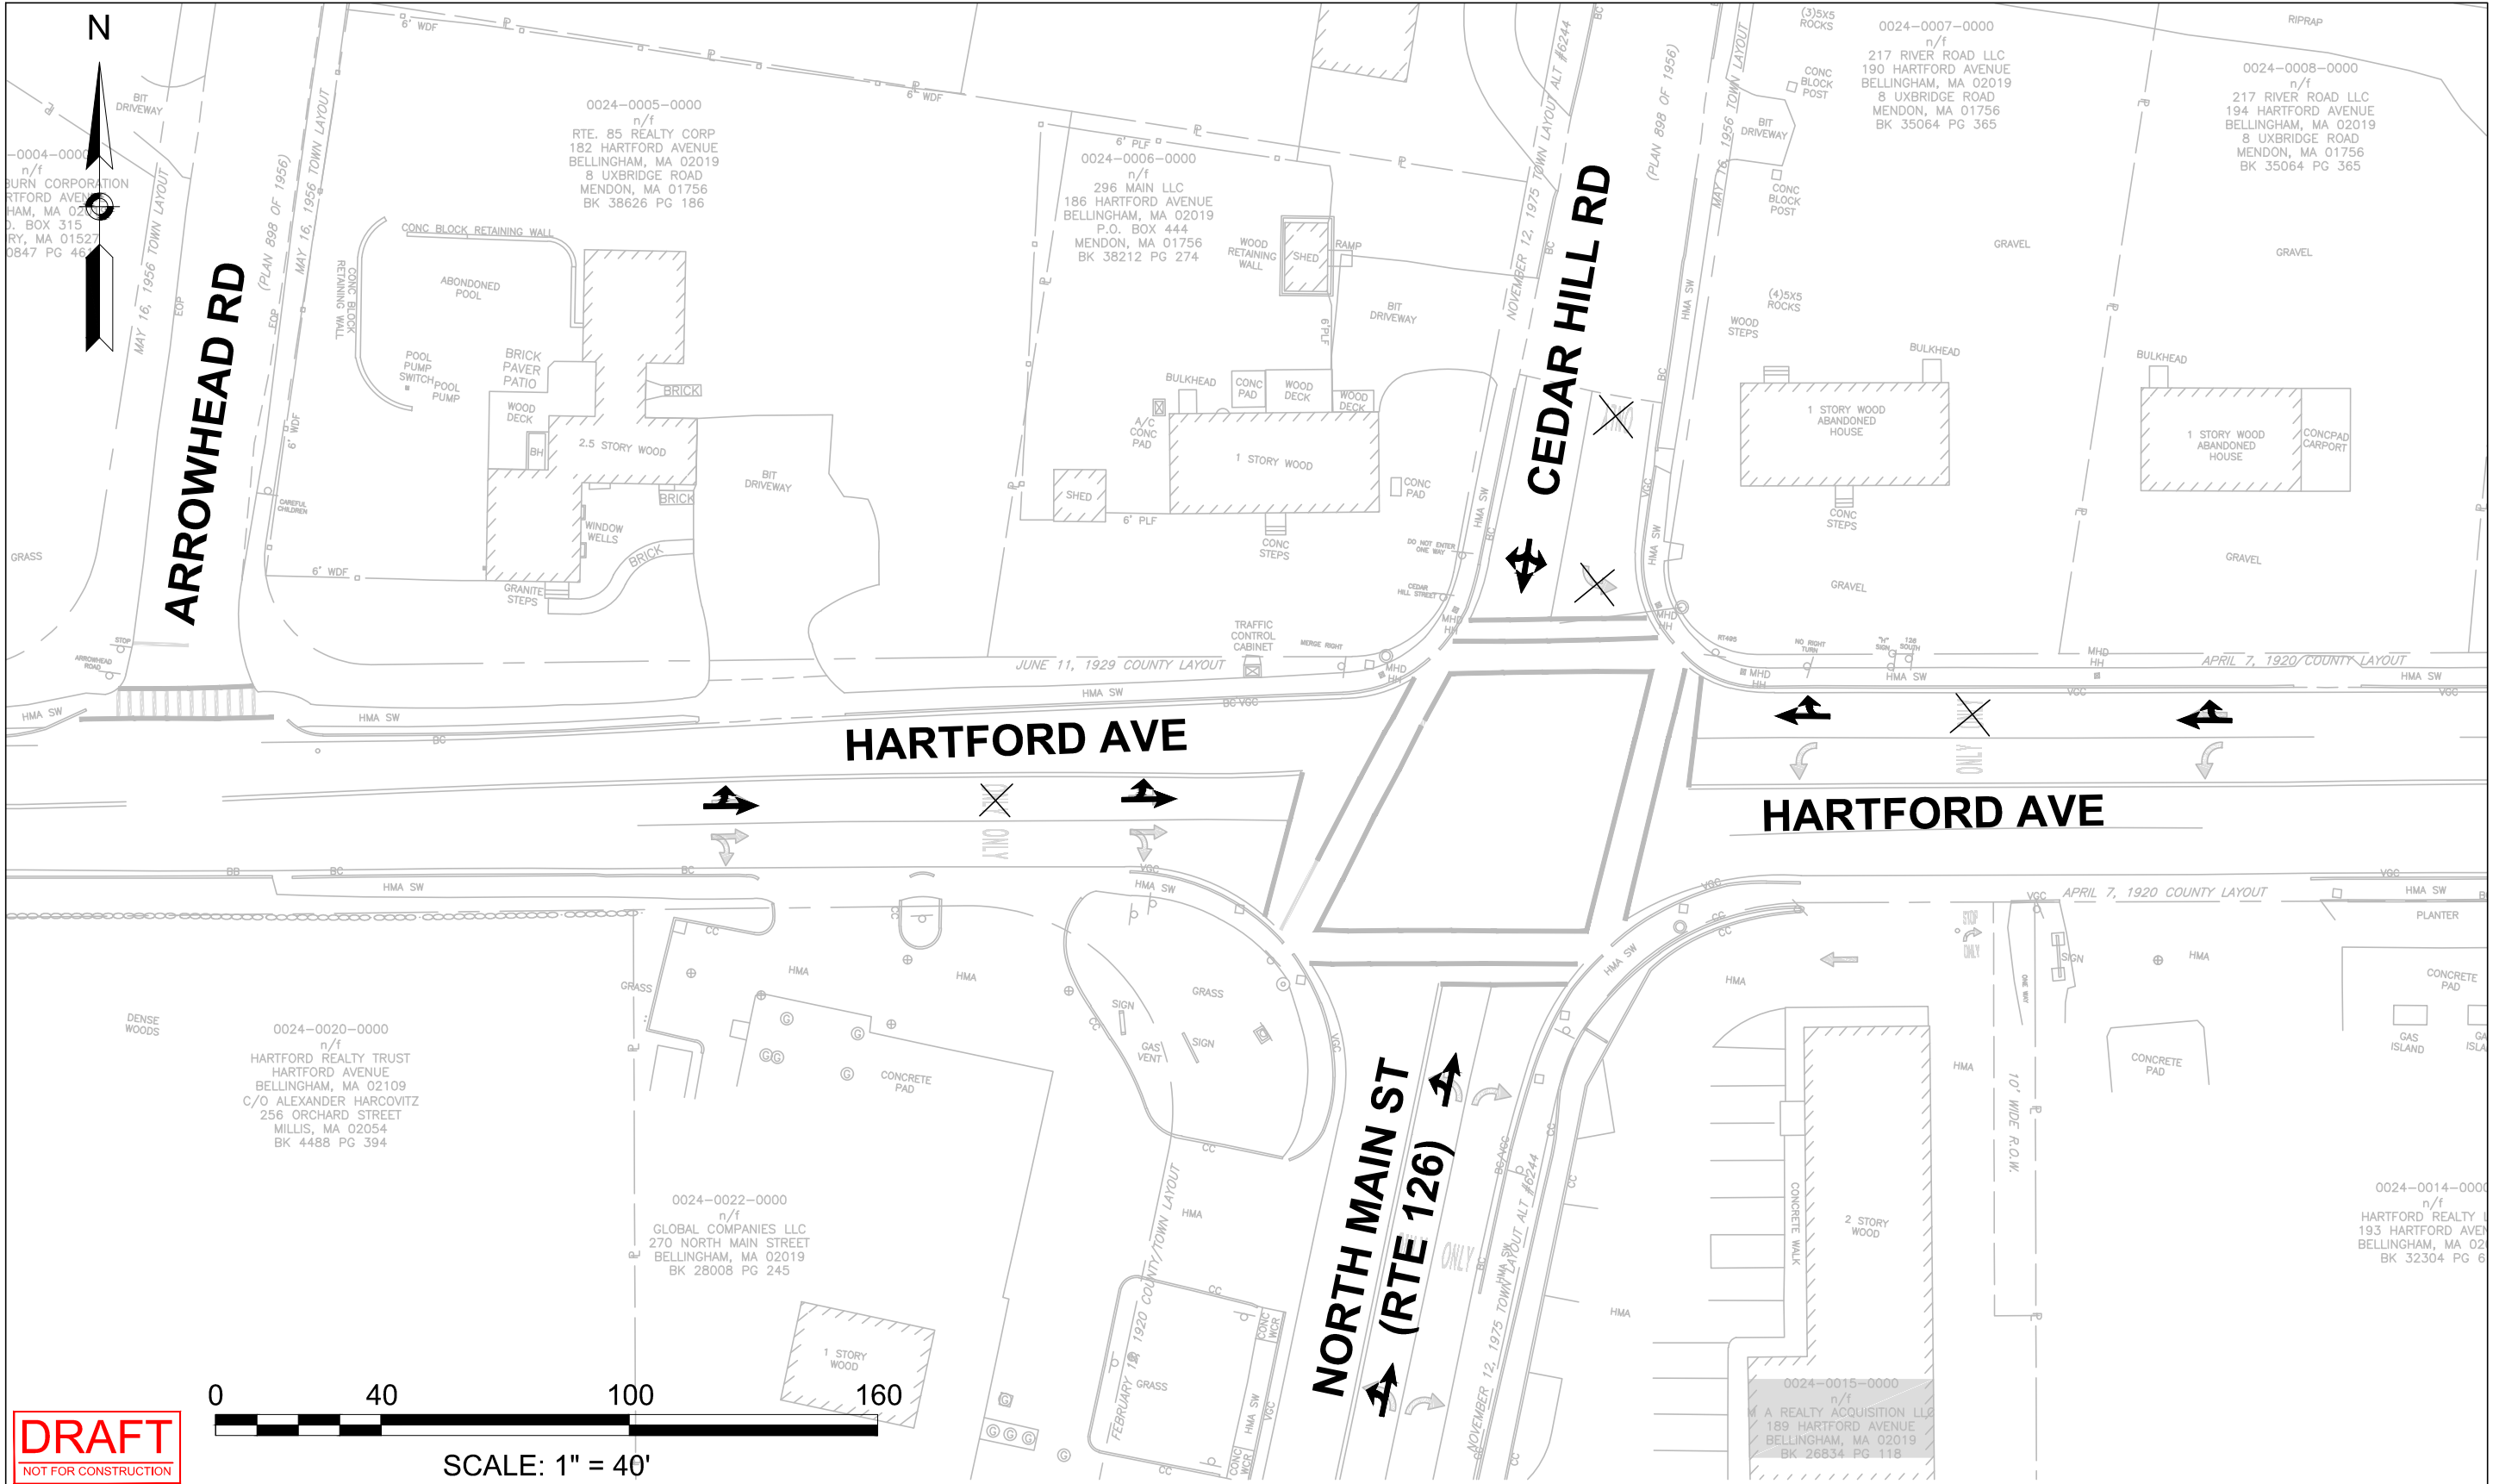

INTERIM INTERSECTION CONCEPT

HARTFORD AVE AND NORTH MAIN ST (RTE 126)
BELLINGHAM, MA