



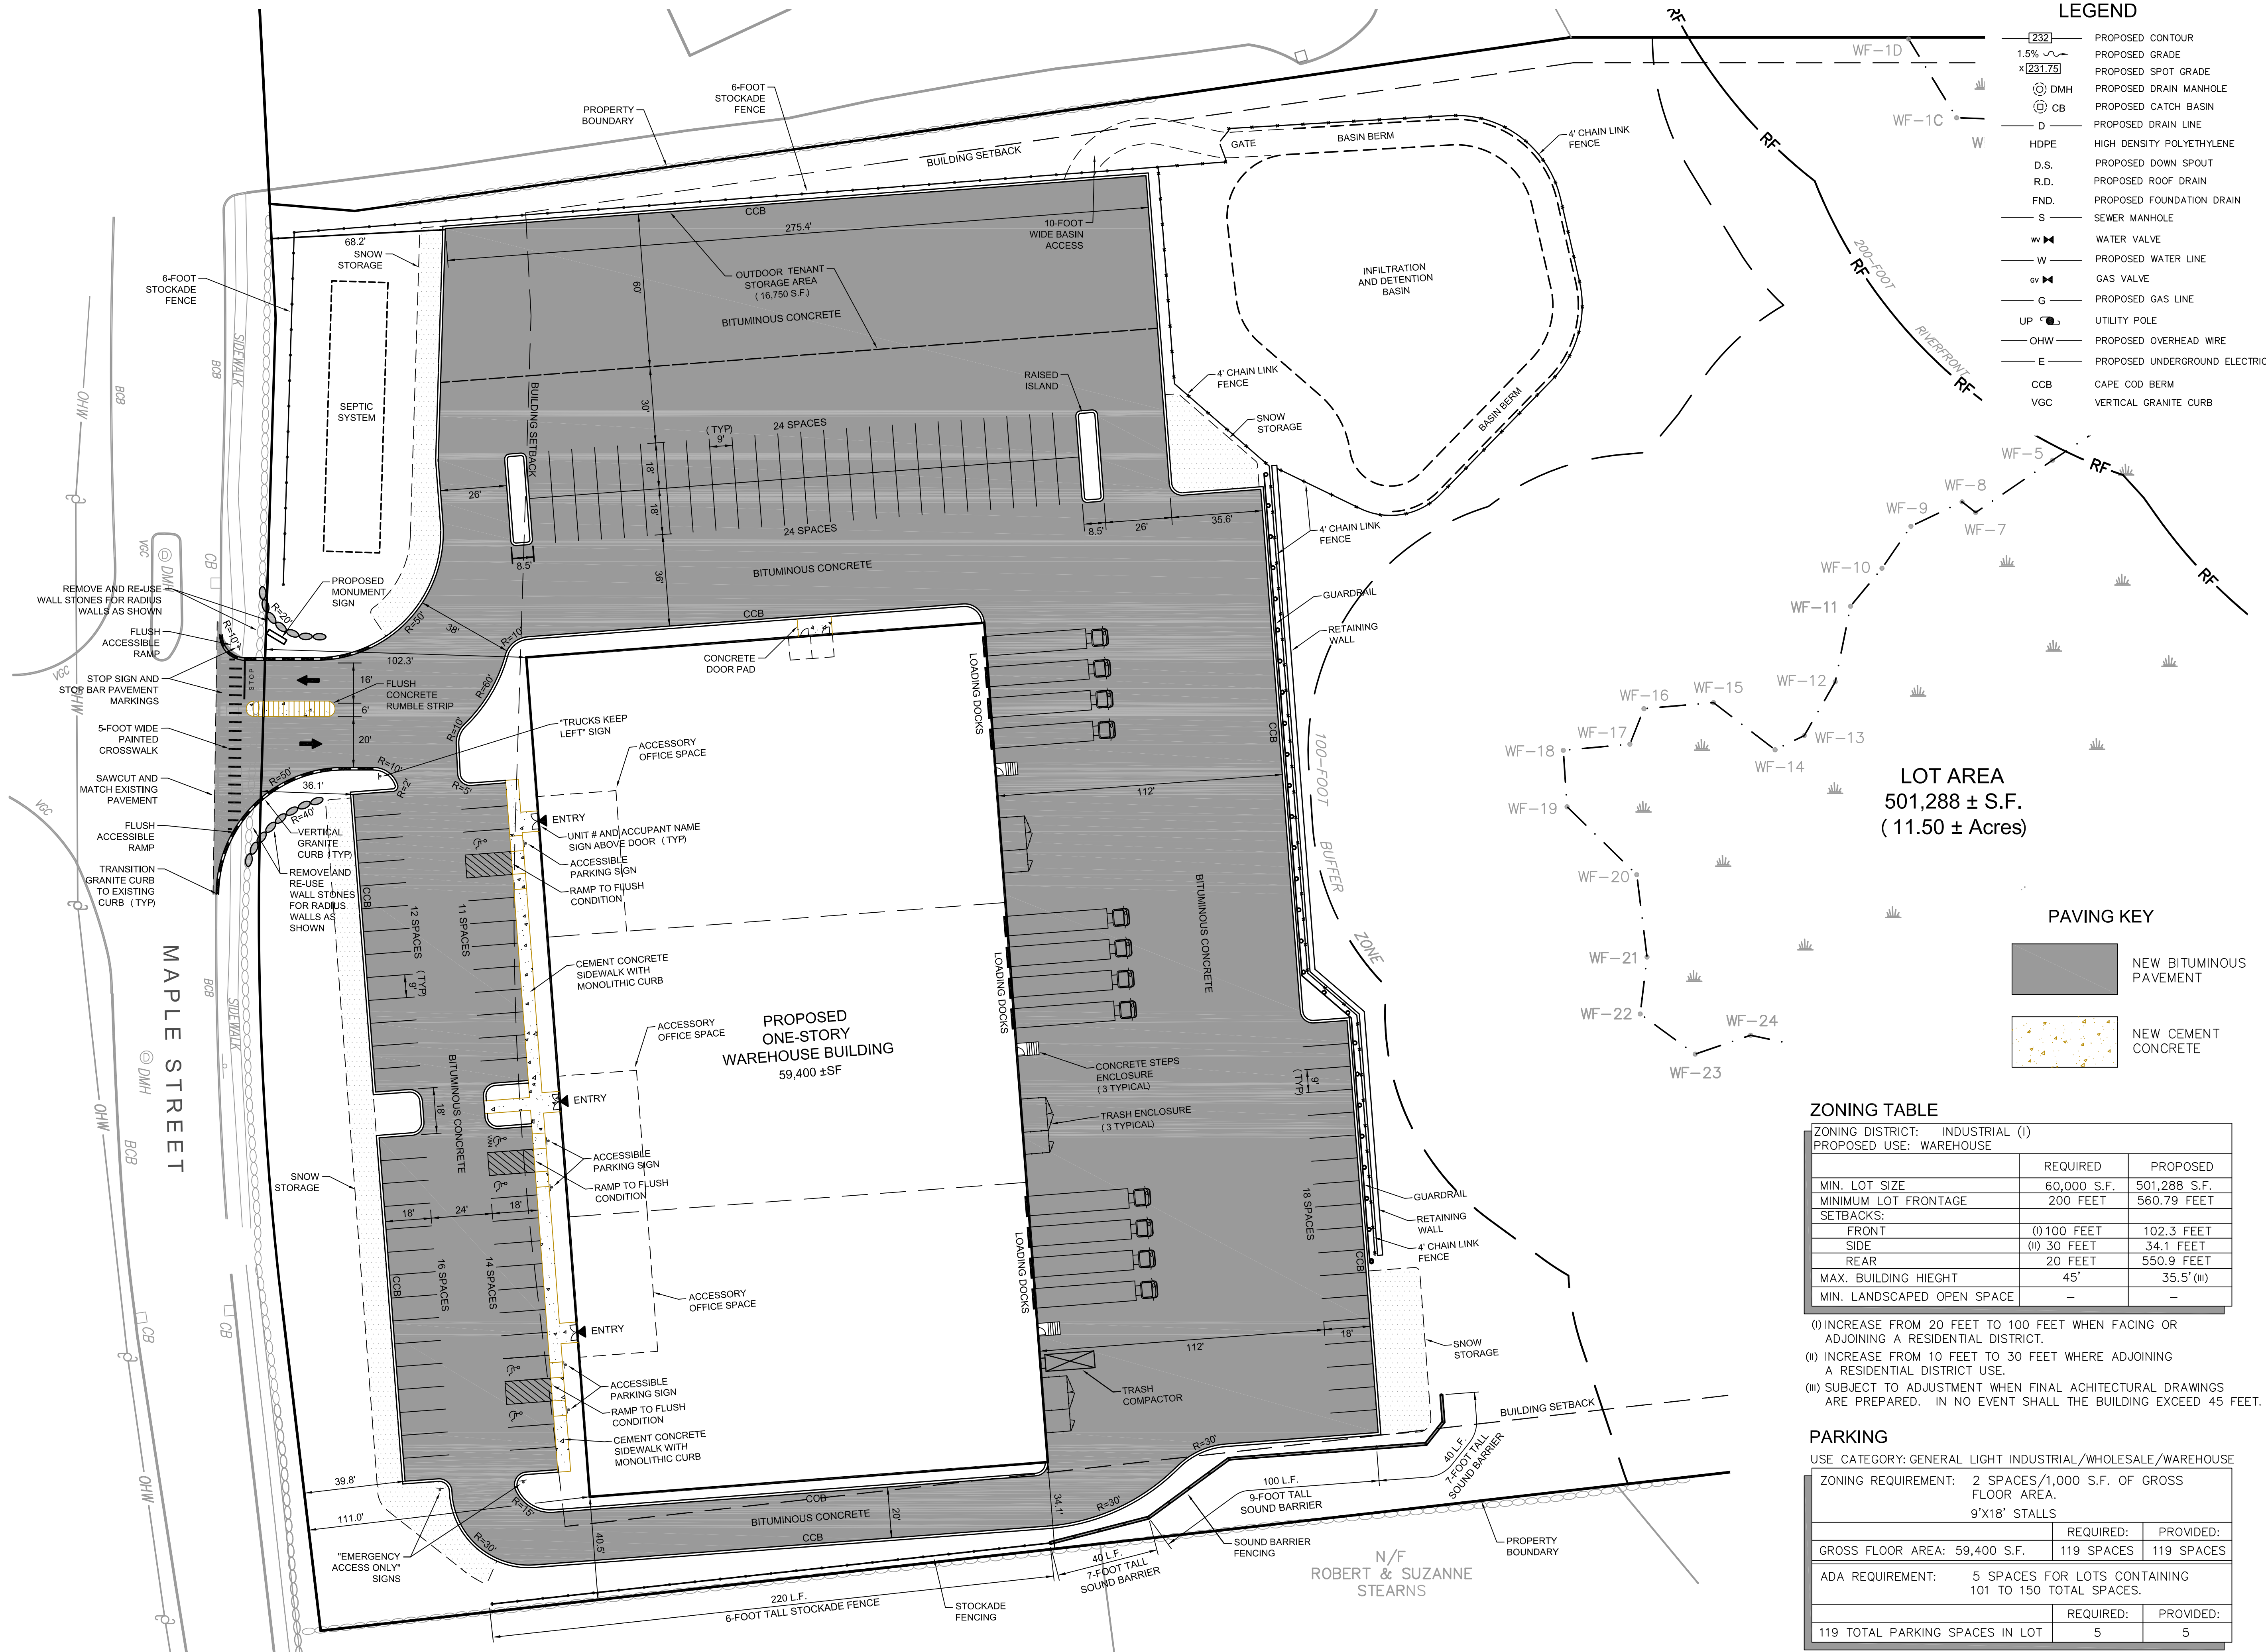

OWNER/APPLICANT:

306 MAPLE, LLC
1881 Worcester Road
Suite 200
Framingham, MA 01701

TITLE:
LAYOUT AND MATERIALS PLAN
FOR
306 Maple Street
Bellingham, MA

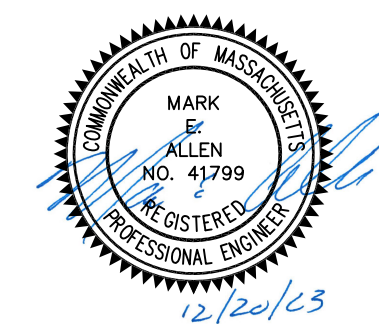

PROFESSIONAL ENGINEER

PREPARED BY:

ALLEN ENGINEERING & ASSOCIATES
Civil Engineers • Surveyors
Land Development Consultants
140 Hartford Avenue East
Hopedale, Ma 01747
(508) 381-3212 • Phone
www.allenrea.com

SCALE:
1"=30 FEET
0 30 60 90

DATE:
September 6, 2023

REVISIONS			
#	DATE	DESCRIPTION	INIT
1	12/20/23	FOR SCENIC ROAD PERMIT MJD	

JOB NO:
00487

SHEET:
C-5