


Details Plan
for
**Proposed Gravel
Storage Area and
Drainage Relocation**
Located at
57 Mendon Street
Bellingham, MA

Applicant/Owner
Hiawatha Properties
LTD


57 Mendon Street
Bellingham, MA 02019

October 10, 2023
Scale: As Noted

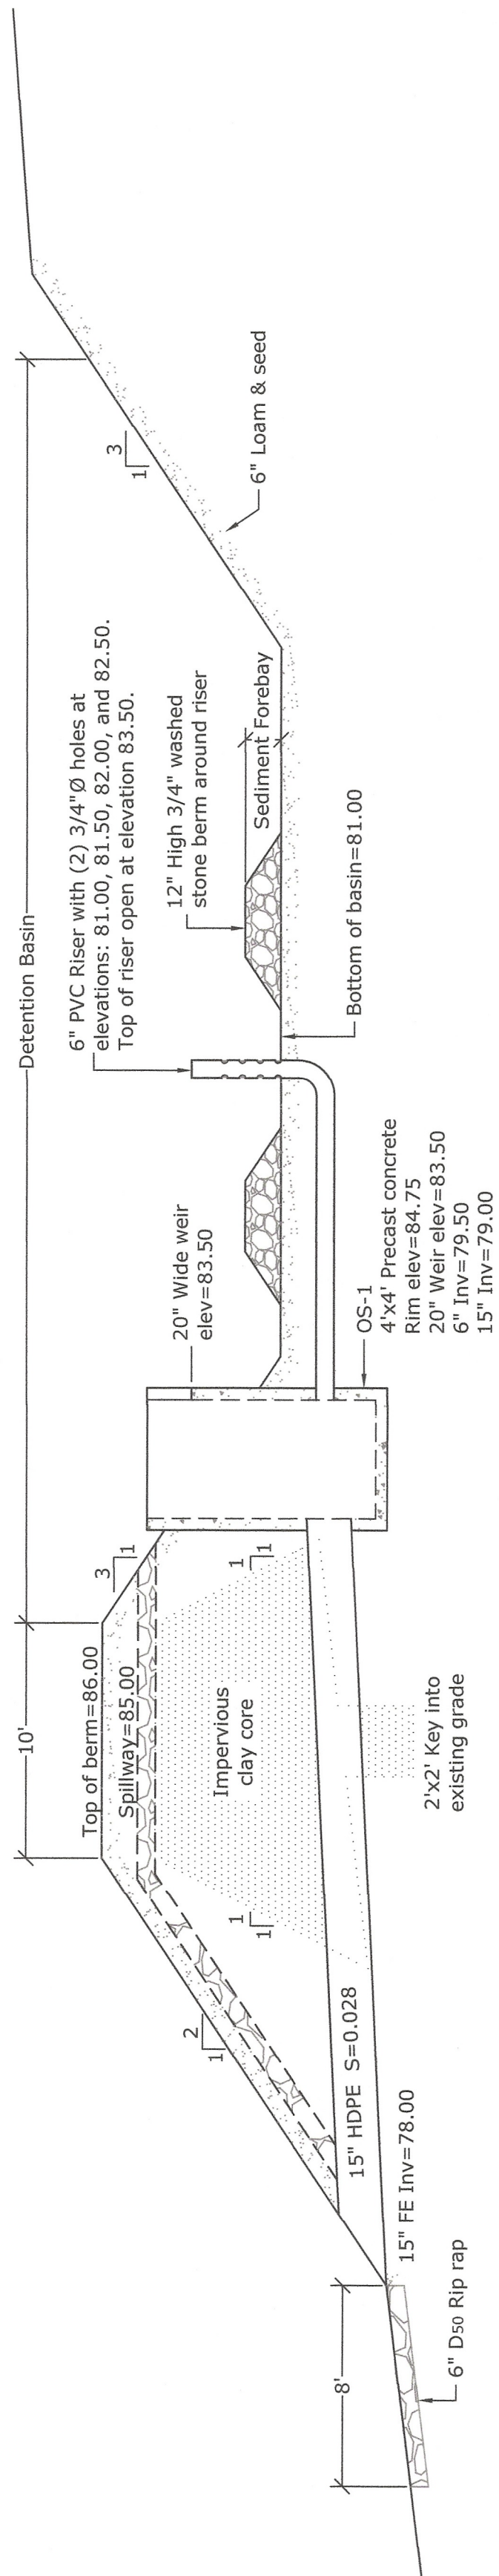


Detention Basin Cross Section

(Not to Scale)

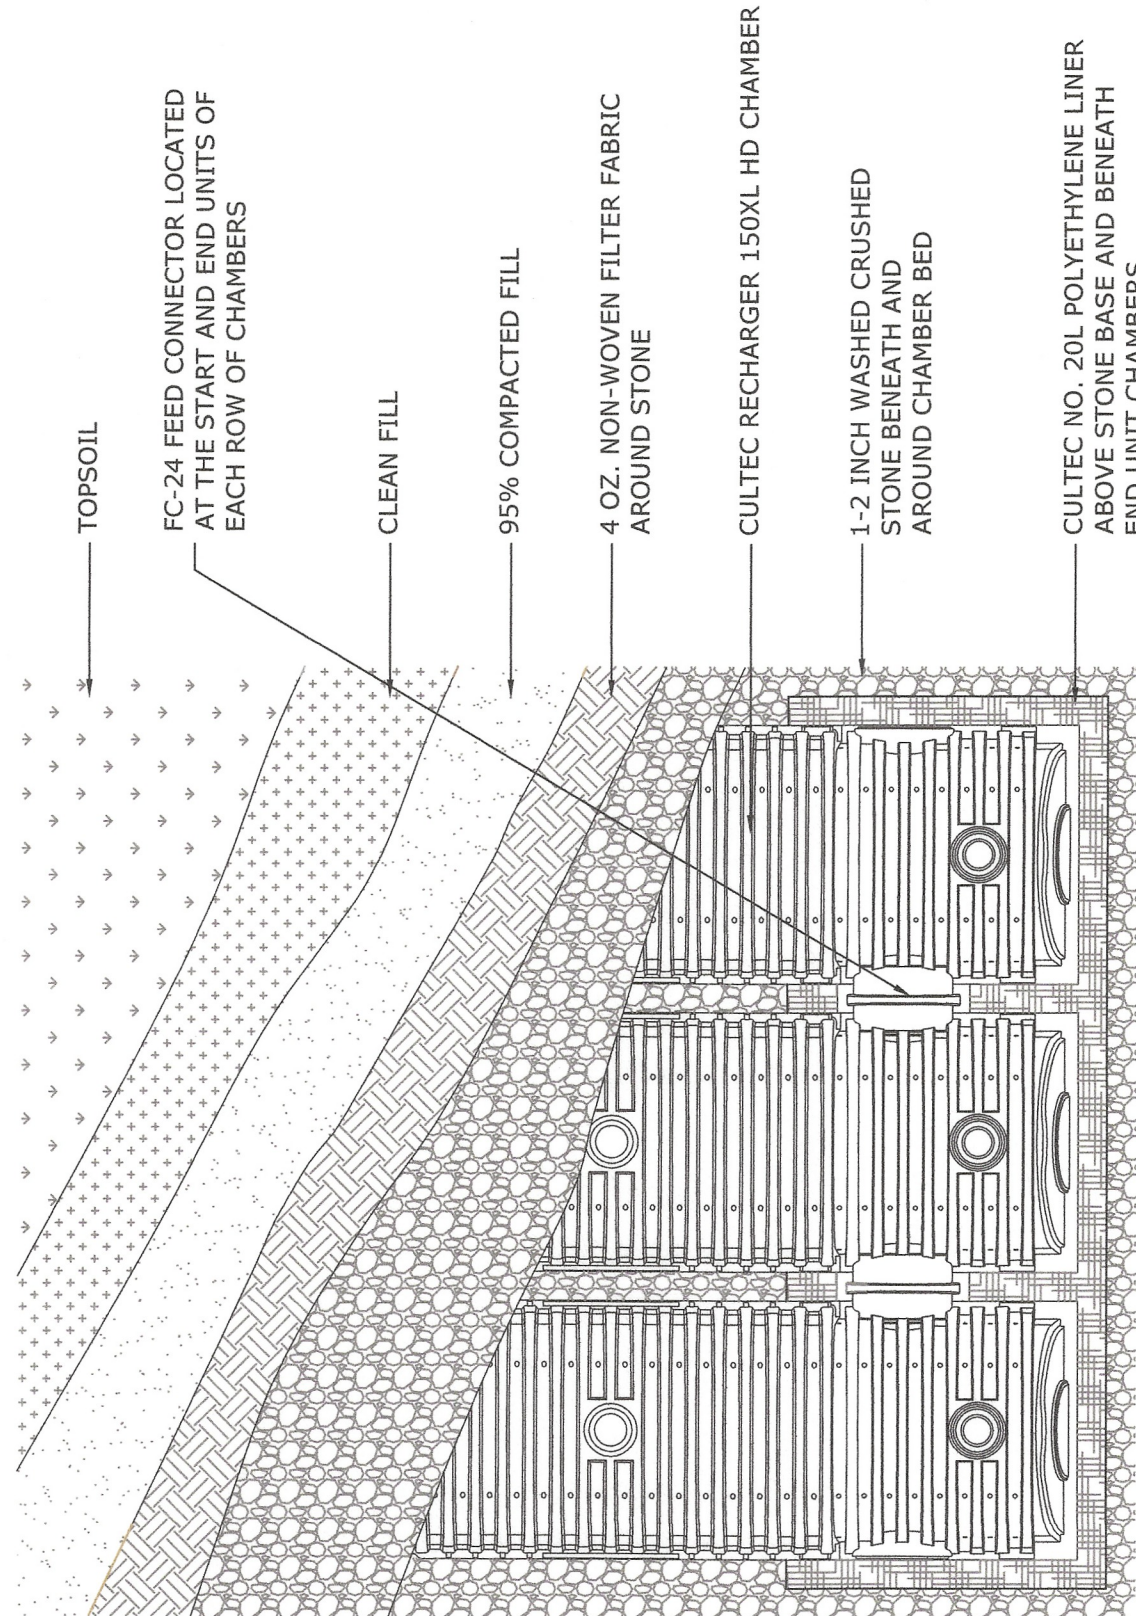


INFILTRATION SYSTEMS - PLAN VIEW

(not to scale)

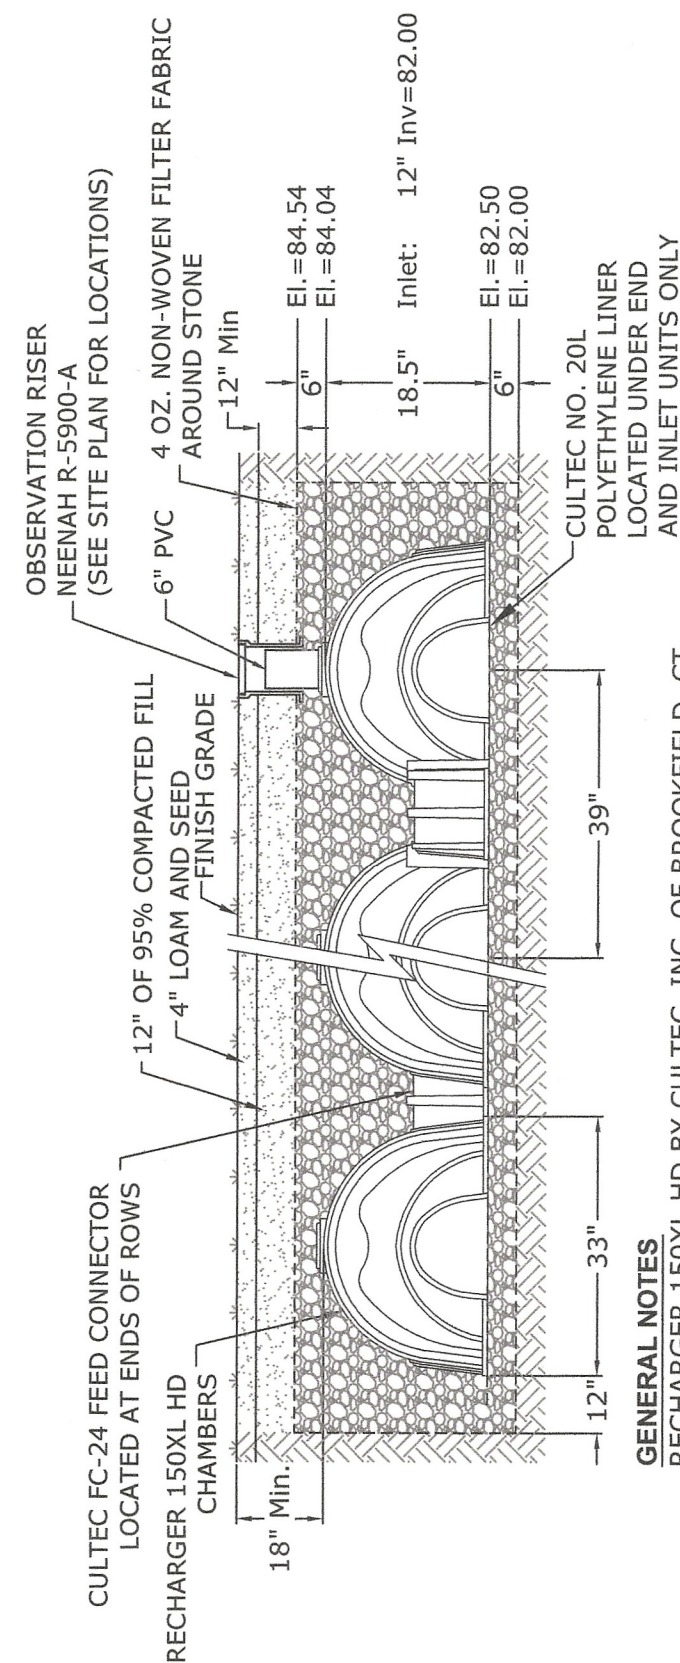

INFILTRATION SYSTEMS - CROSS SECTION

(not to scale)

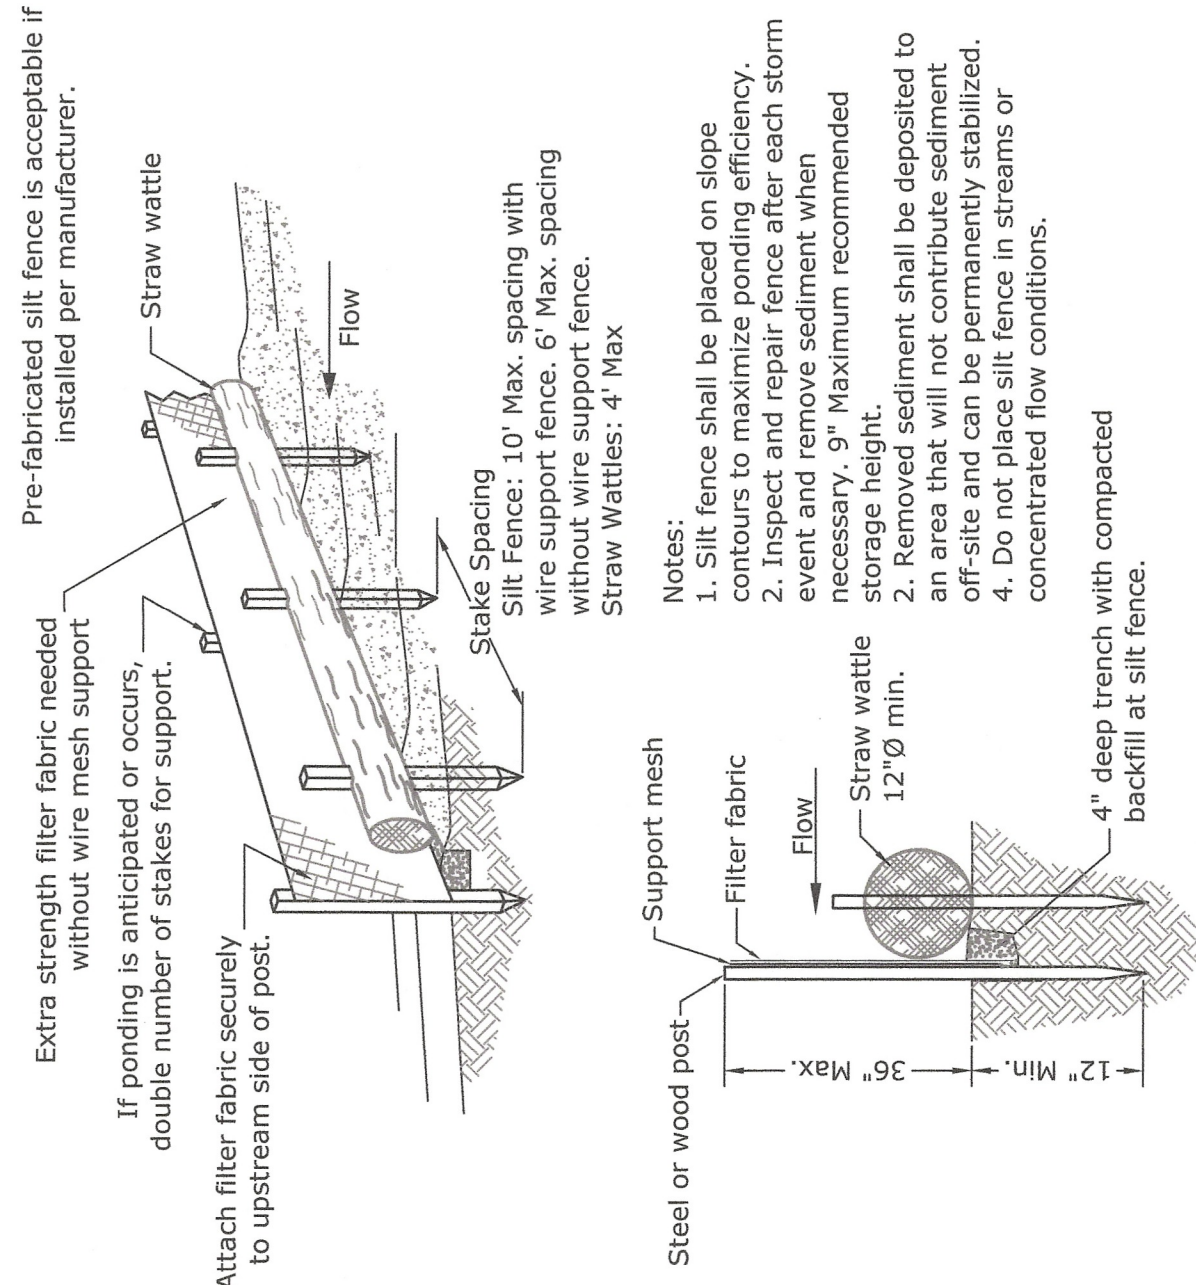


SEDIMENT BARRIER DETAIL

(not to scale)

LEGEND

●	IRON PIN FOUND
○	DRILL HOLE FOUND
○	BOUND FOUND
○	DRIVER MANHOLE
○	DRIVER HOLE
○	UTILITY POLE
○	HYDRANT
○	GATE VALVE
○	CURB STOP
○	EXISTING CONTOUR
○	PROPOSED CONTOUR
○	PROPOSED SPOT GRADE
○	LIGHT FIXTURE - POLE MOUNT
○	STATION
○	LIGHT FIXTURE - WALL MOUNT
○	WATER LINE
○	GAS
○	SEWER SERVICE

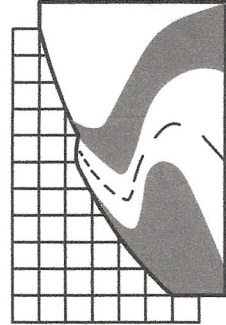

Land Planning, Inc.

Civil Engineers • Land Surveyors
Environmental Consultants

Bellingham

167 Hartford Ave.
Bellingham, MA 0201
508-966-4130

North Grafton
214 Worcester St.
Grafton, MA 01536
508-839-9526

Hanson

1115 Main Street
Hanson, MA 02341
781-294-4144

www.landplanninginc.com

Sheet No.

1

Date _____

October 10, 2023

1

2